


F.A.P. RTE.	SECTION	COUNTY	TOTAL SHEETS	SHEET NO.
310	*	MADISON	418	297
STA. 34+398.480		TO STA.		
FED. ROAD DIST. NO.		ILLINOIS FED. AID PROJECT		
* SECTION 60-14-2				
SECTION 60-14-2B				

FINA' SURVEY	BY	DATE
NOTE BOOK		
AVRIG		
BRON		

ORIGINAL SURVEY	BY	DATE
NOTE BOOK		
AVRIG		
BRON		

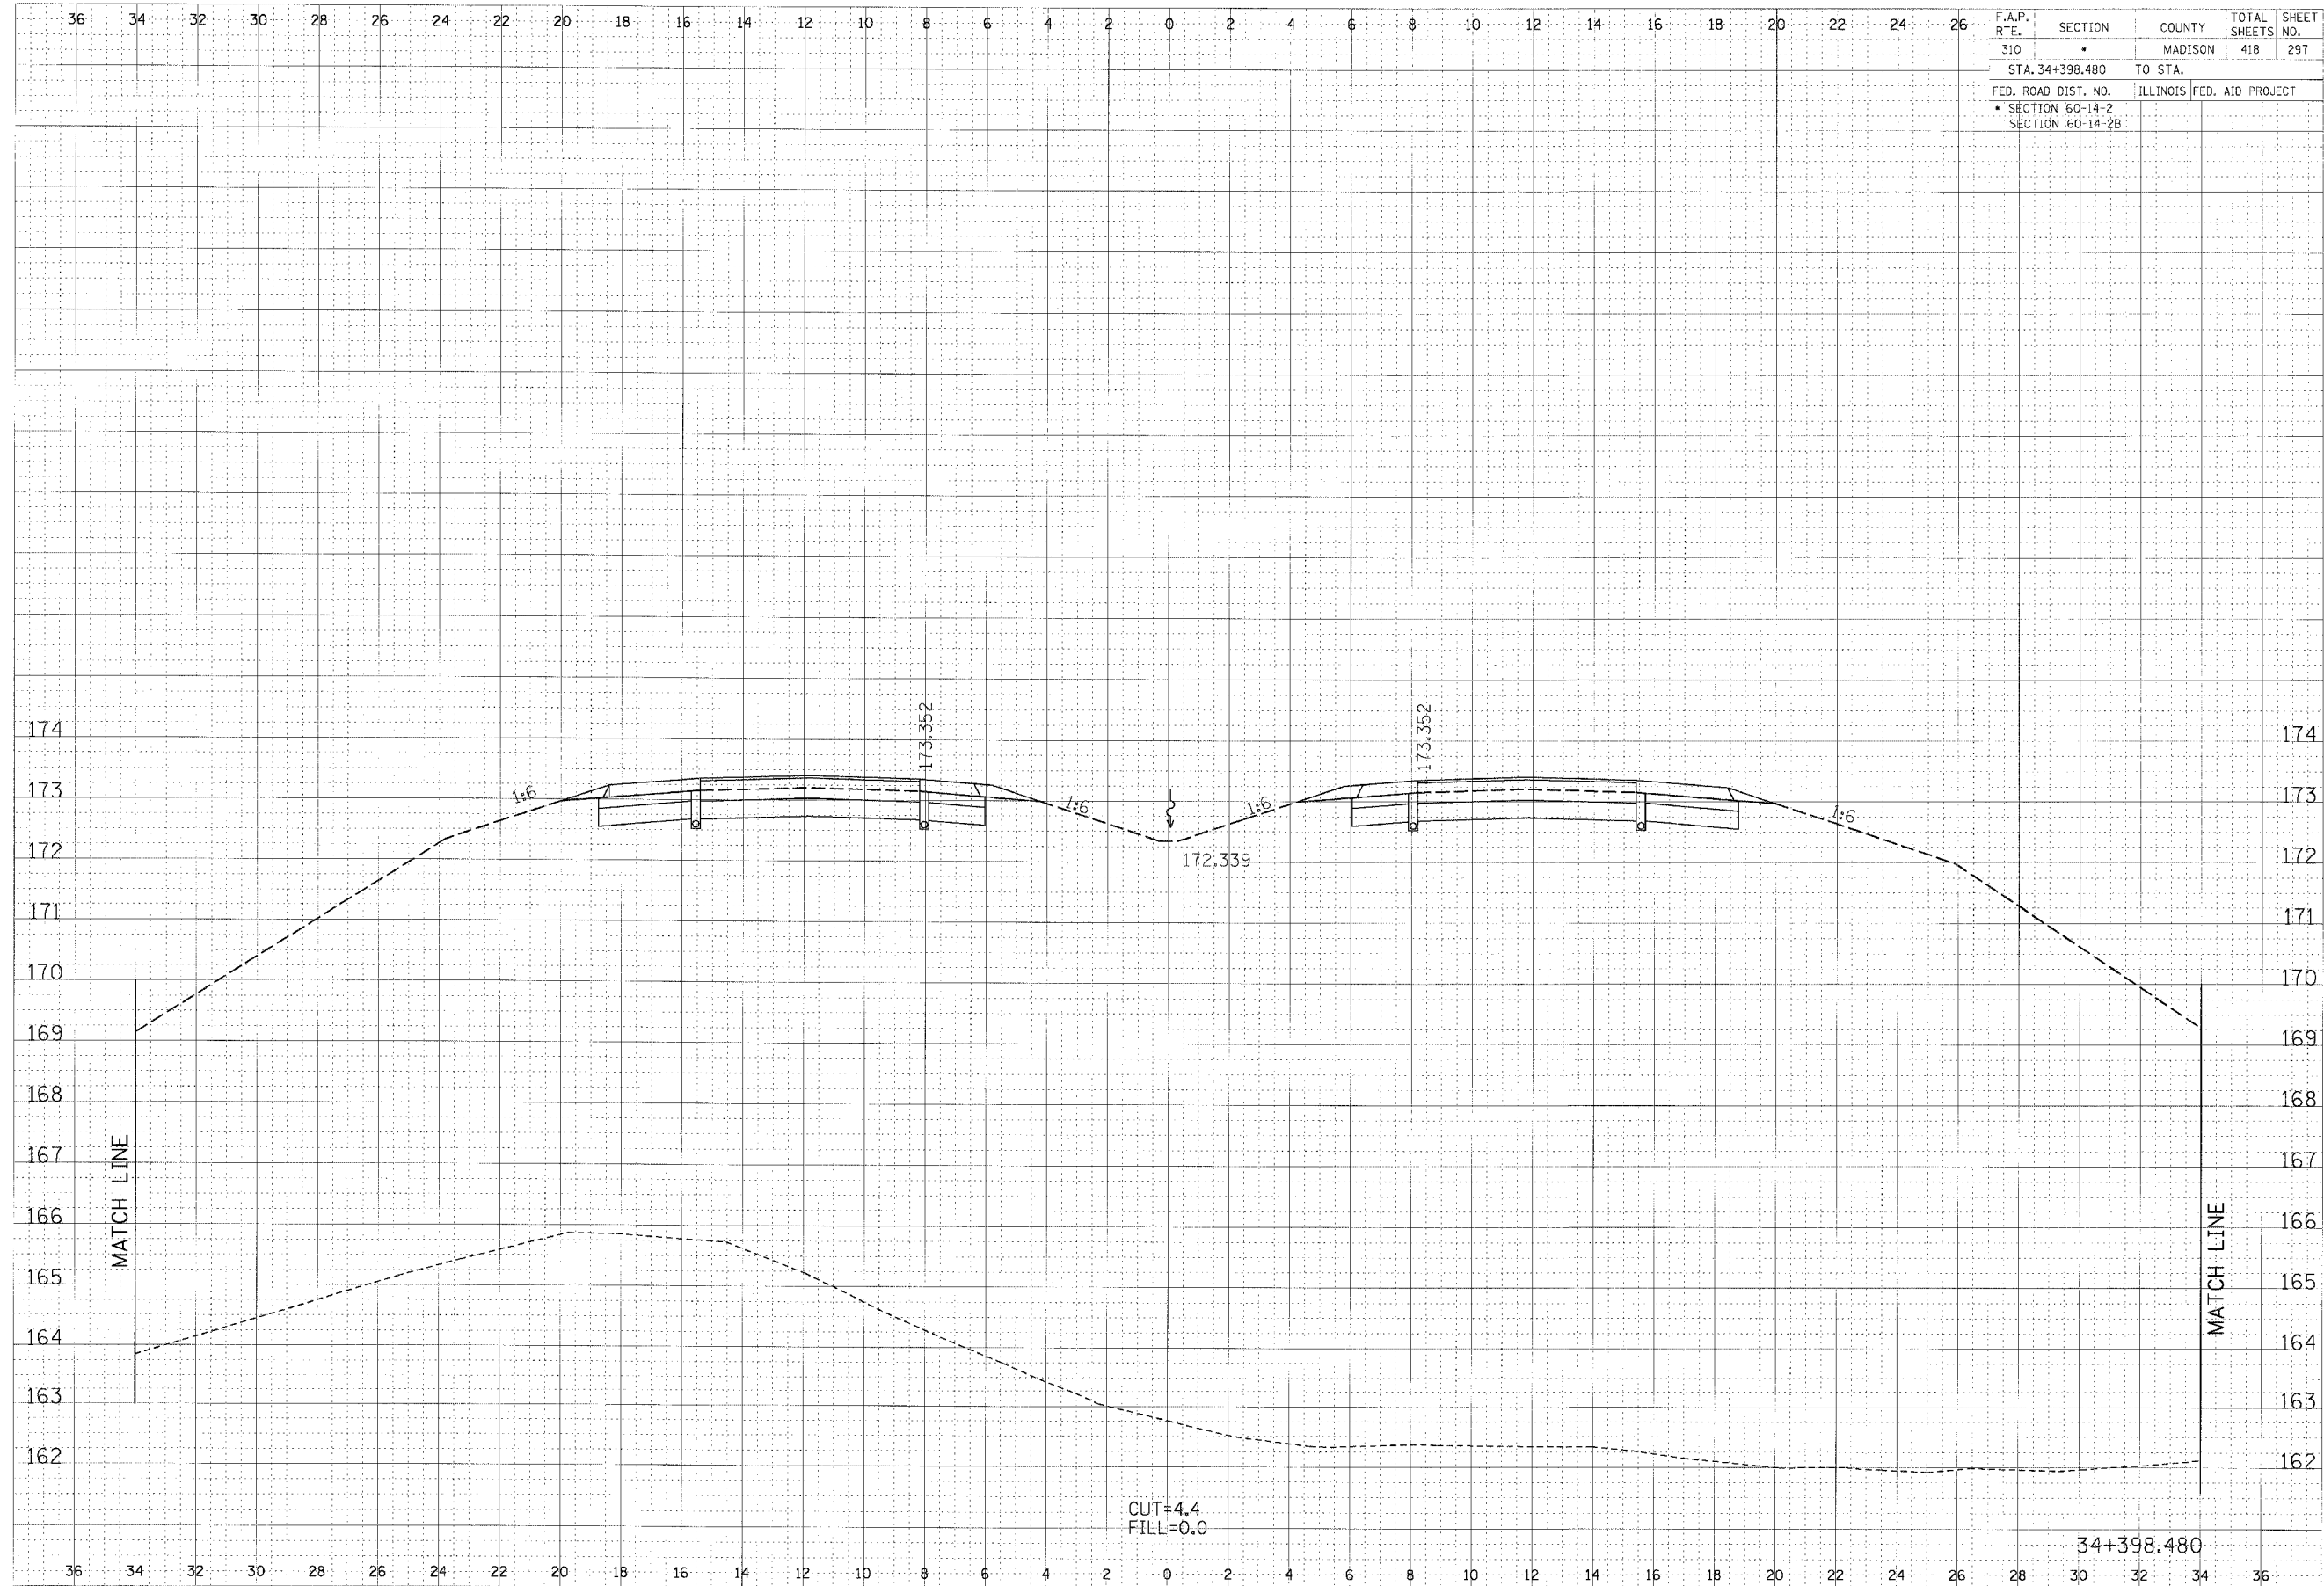

CROSS SECTION, FAP ROUTE 310, STA 34+398.480