


F.A.P. RTE.	SECTION	COUNTY	TOTAL SHEETS	SHEET NO.
310	•	MADISON	418	306
STA. 34+550.000		TO STA.		
FED. ROAD DIST. NO.	ILLINOIS	FED. AID PROJECT		
• SECTION 60-14-2				
SECTION 60-14-2B				

FINAL SURVEY	UNREVISED SURVEY	BY	DATE
NOTE BOOK NO.	FLIGHT		
	TERMINAL		
	AREAS CHECKED		

ORIGINAL SURVEY	UNREVISED SURVEY	BY	DATE
NOTE BOOK NO.	FLIGHT		
	TERMINAL		
	AREAS CHECKED		

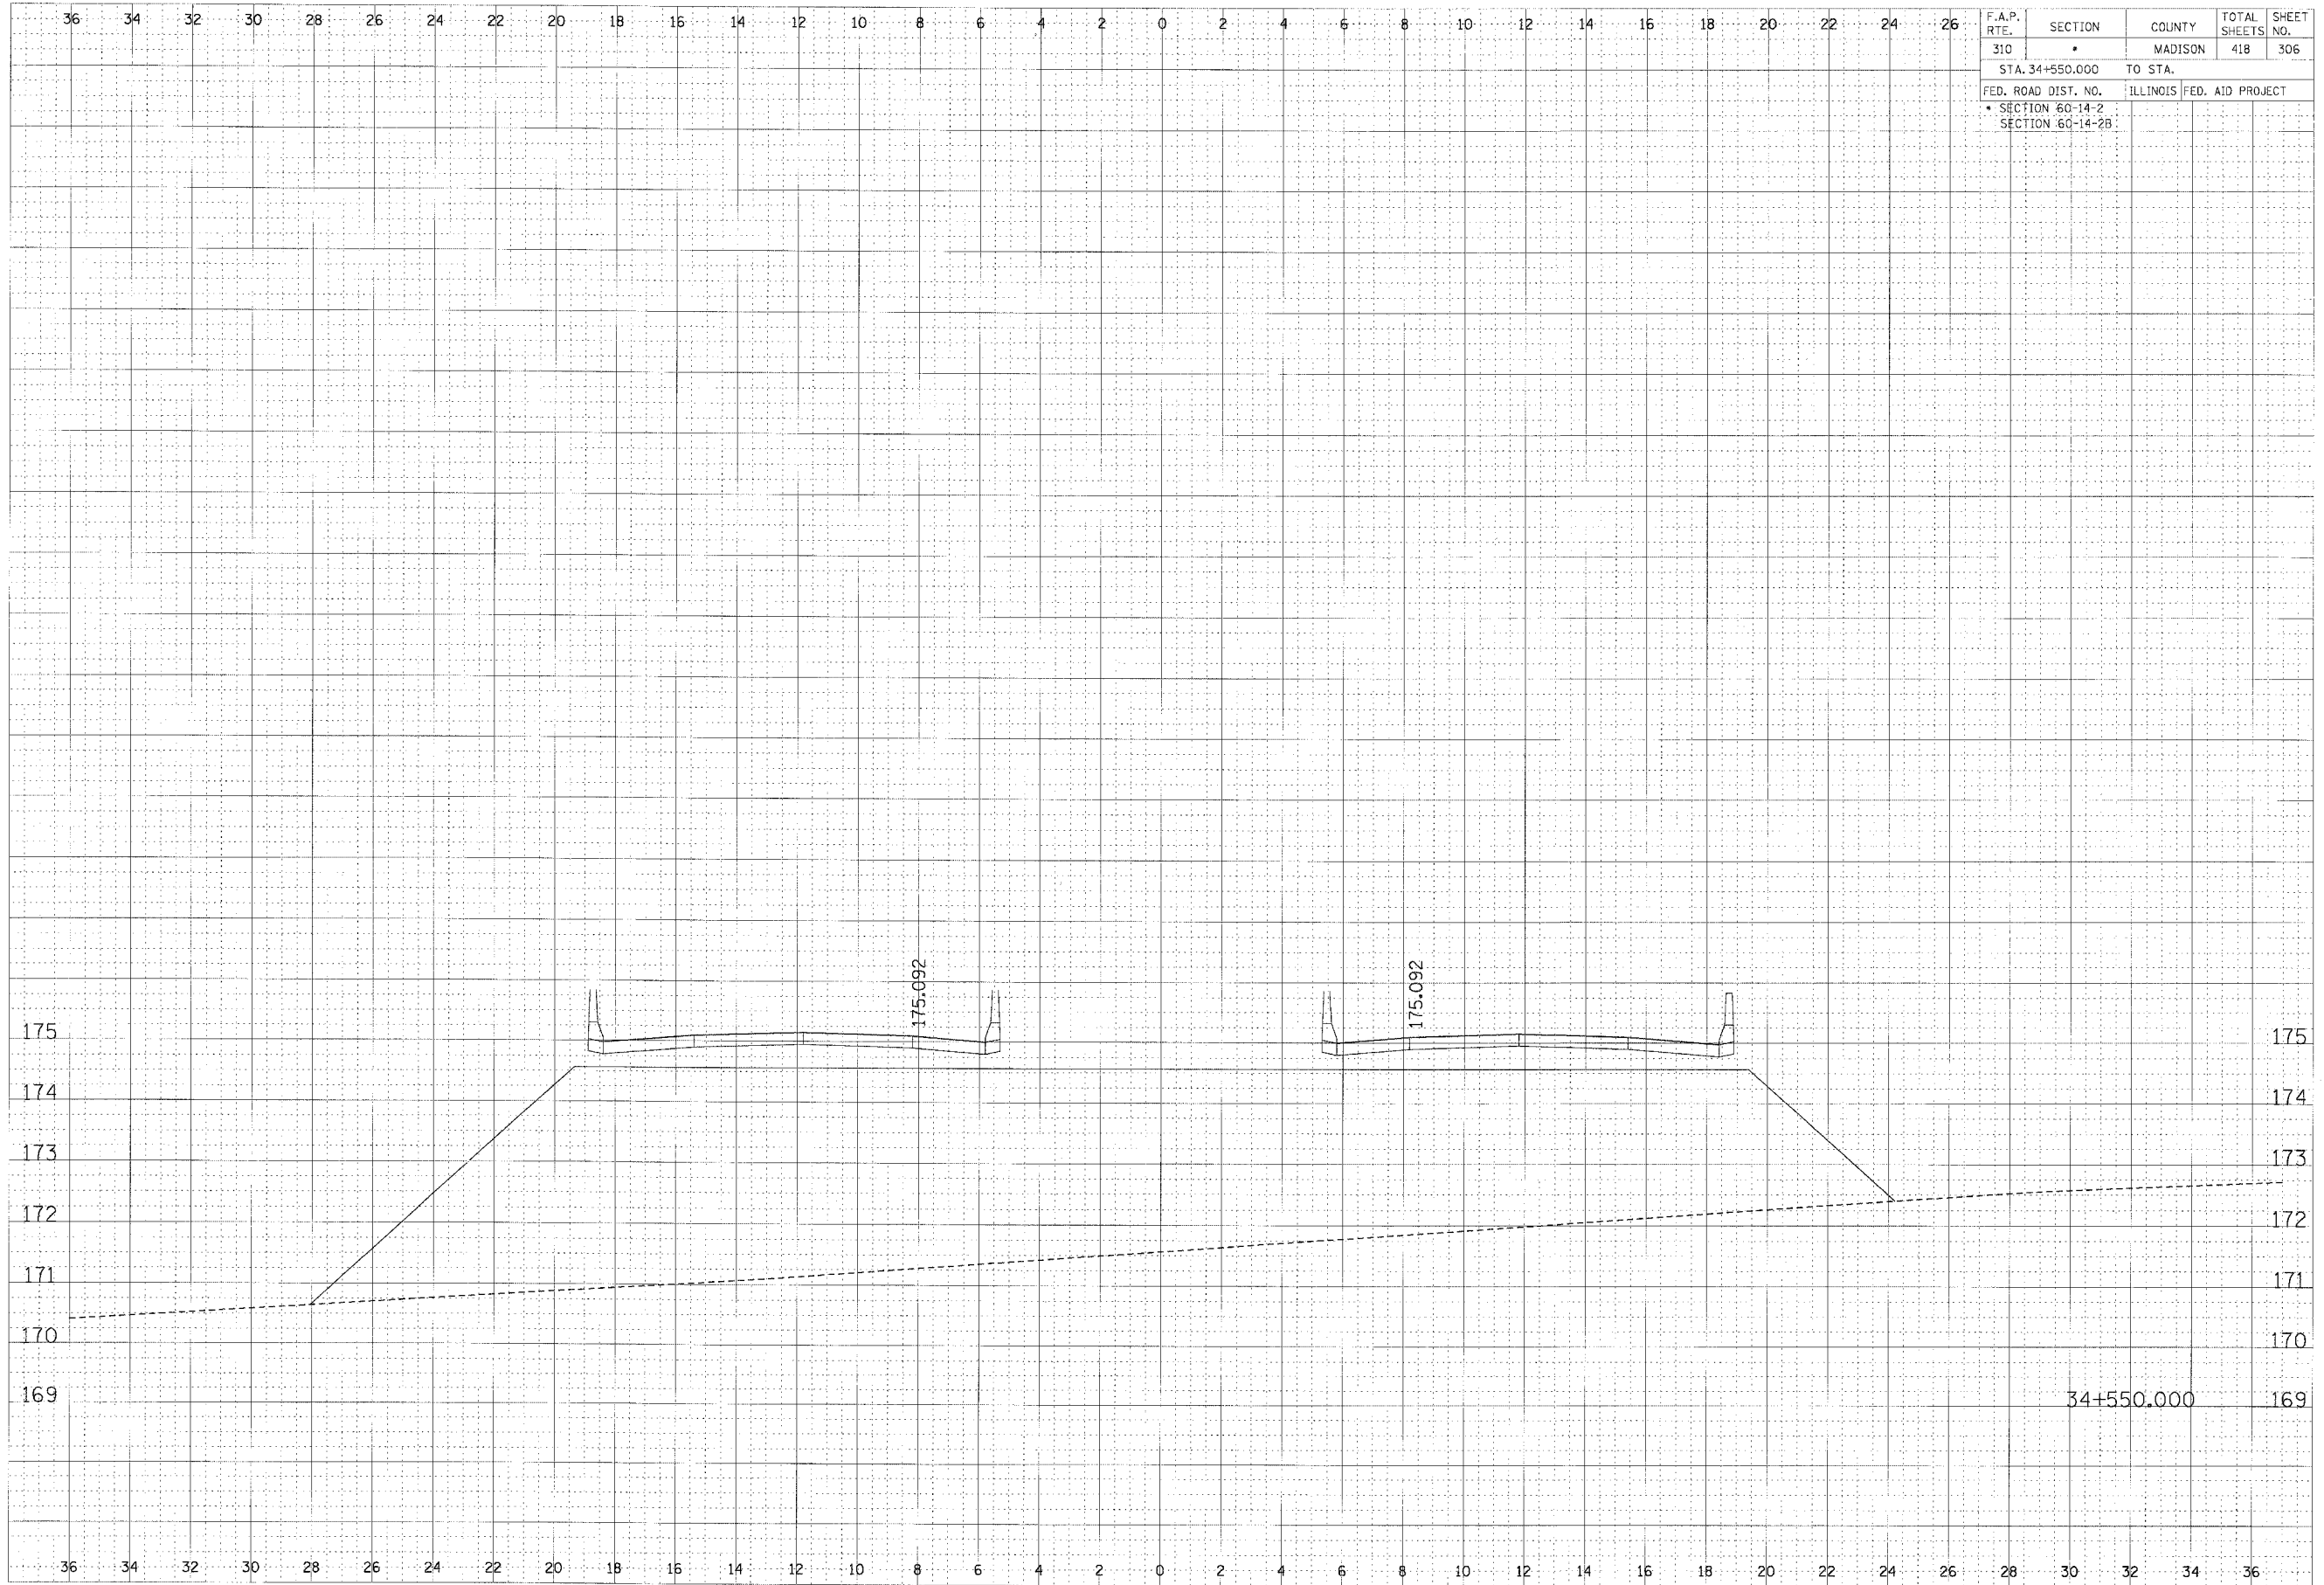

CROSS SECTION, FAP ROUTE 310, STA 34+550.000