


F.A.P. RTE.	SECTION	COUNTY	TOTAL SHEETS	SHEET NO.
310	*	MADISON	418	308
STA. 34+584.892 TO STA. 34+598.730				
FED. ROAD DIST. NO.		ILLINOIS	FED. AID PROJECT	
* SECTION 60-14-2				
SECTION 60-14-2B				176

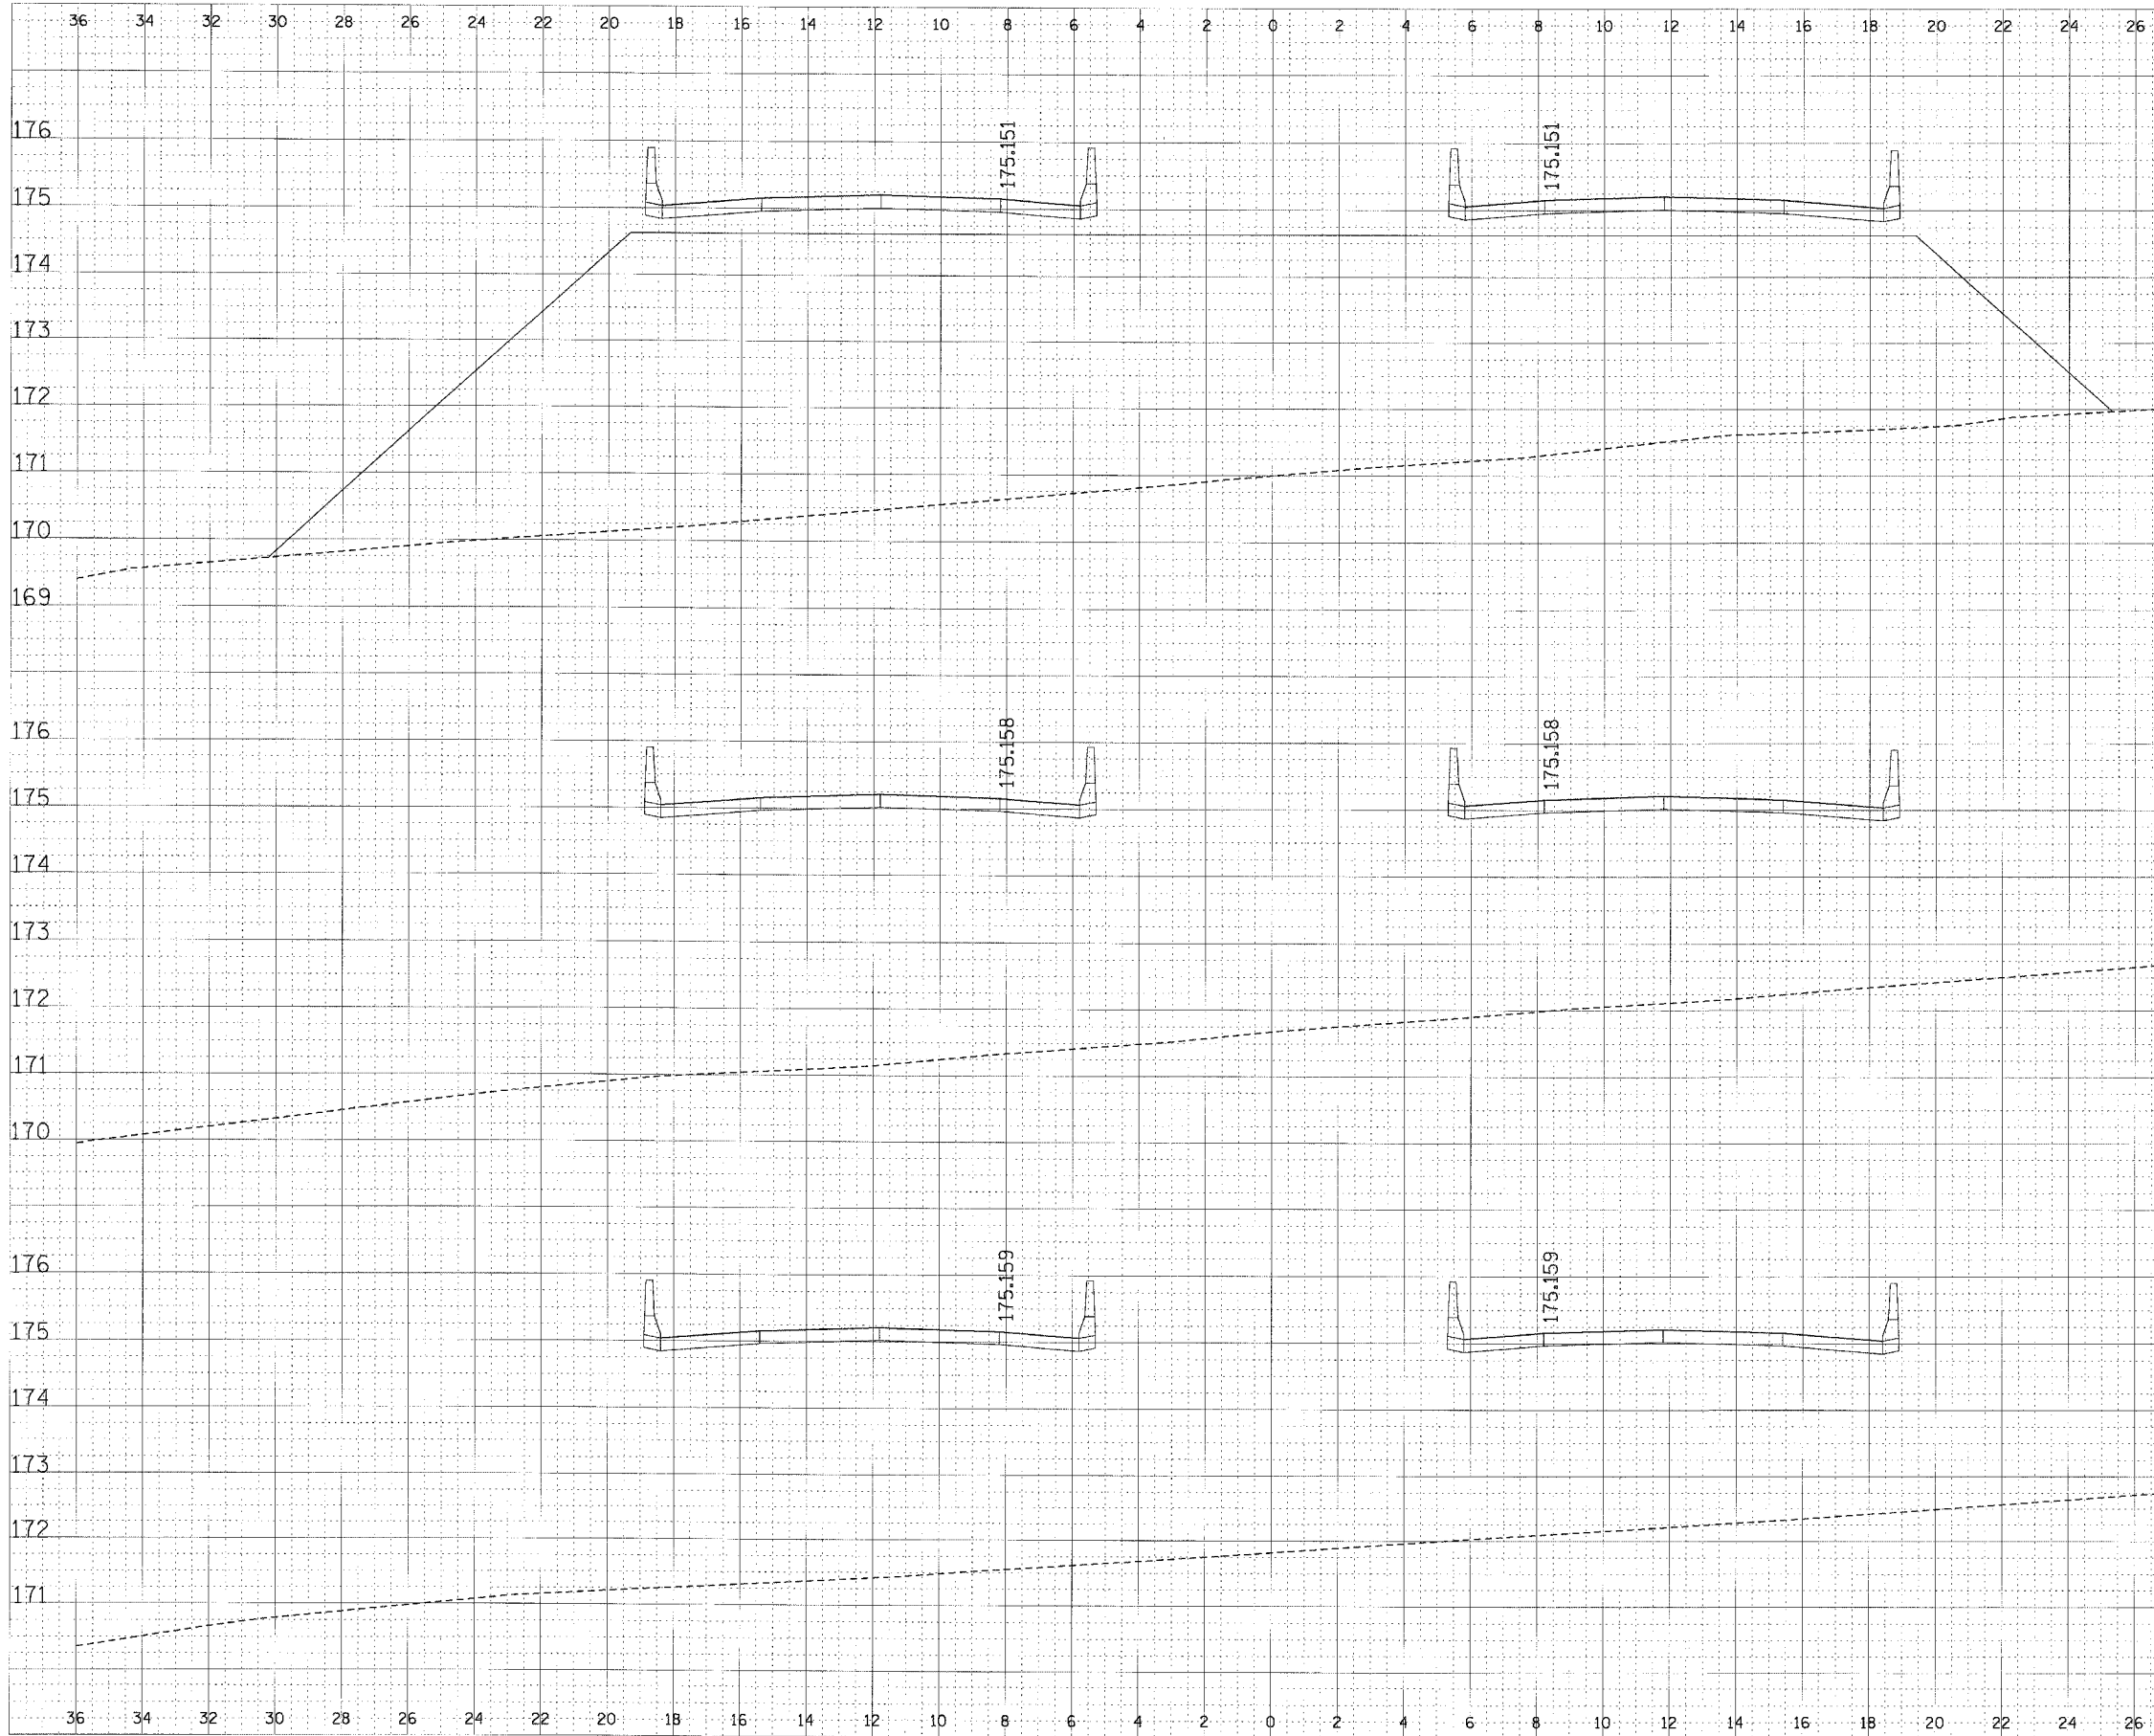

FINAL SURVEY	DATE
INITIAL SURVEY	BY
REVISIONS	
NO. 1	
NO. 2	
FINAL SURVEY	DATE
INITIAL SURVEY	BY
REVISIONS	
NO. 1	
NO. 2	
CROSS SECTION, FAP ROUTE 310, STA 34+584.892 TO STA 34+598.730