


| F.A.P. RTE. | SECTION | COUNTY | TOTAL SHEETS | SHEET NO. |
|---------------------|---------|---------------------------|--------------|-----------|
| 310 | | MADISON | 418 | 315 |
| STA. 34+650.000 | | TO STA. | | |
| FED. ROAD DIST. NO. | | ILLINOIS FED. AID PROJECT | | |
| SECTION 60-14-2 | | SECTION 60-14-2B | | |

| | | |
|----------|----------|------|
| FINAL | REVISION | DATE |
| ENGINEER | BY | |
| CHECKED | | |
| NO. | | |

| | | |
|-----------|----------|------|
| ORIGINAL | REVISION | DATE |
| SURVEY | BY | |
| NOTE BOOK | | |
| NO. | | |

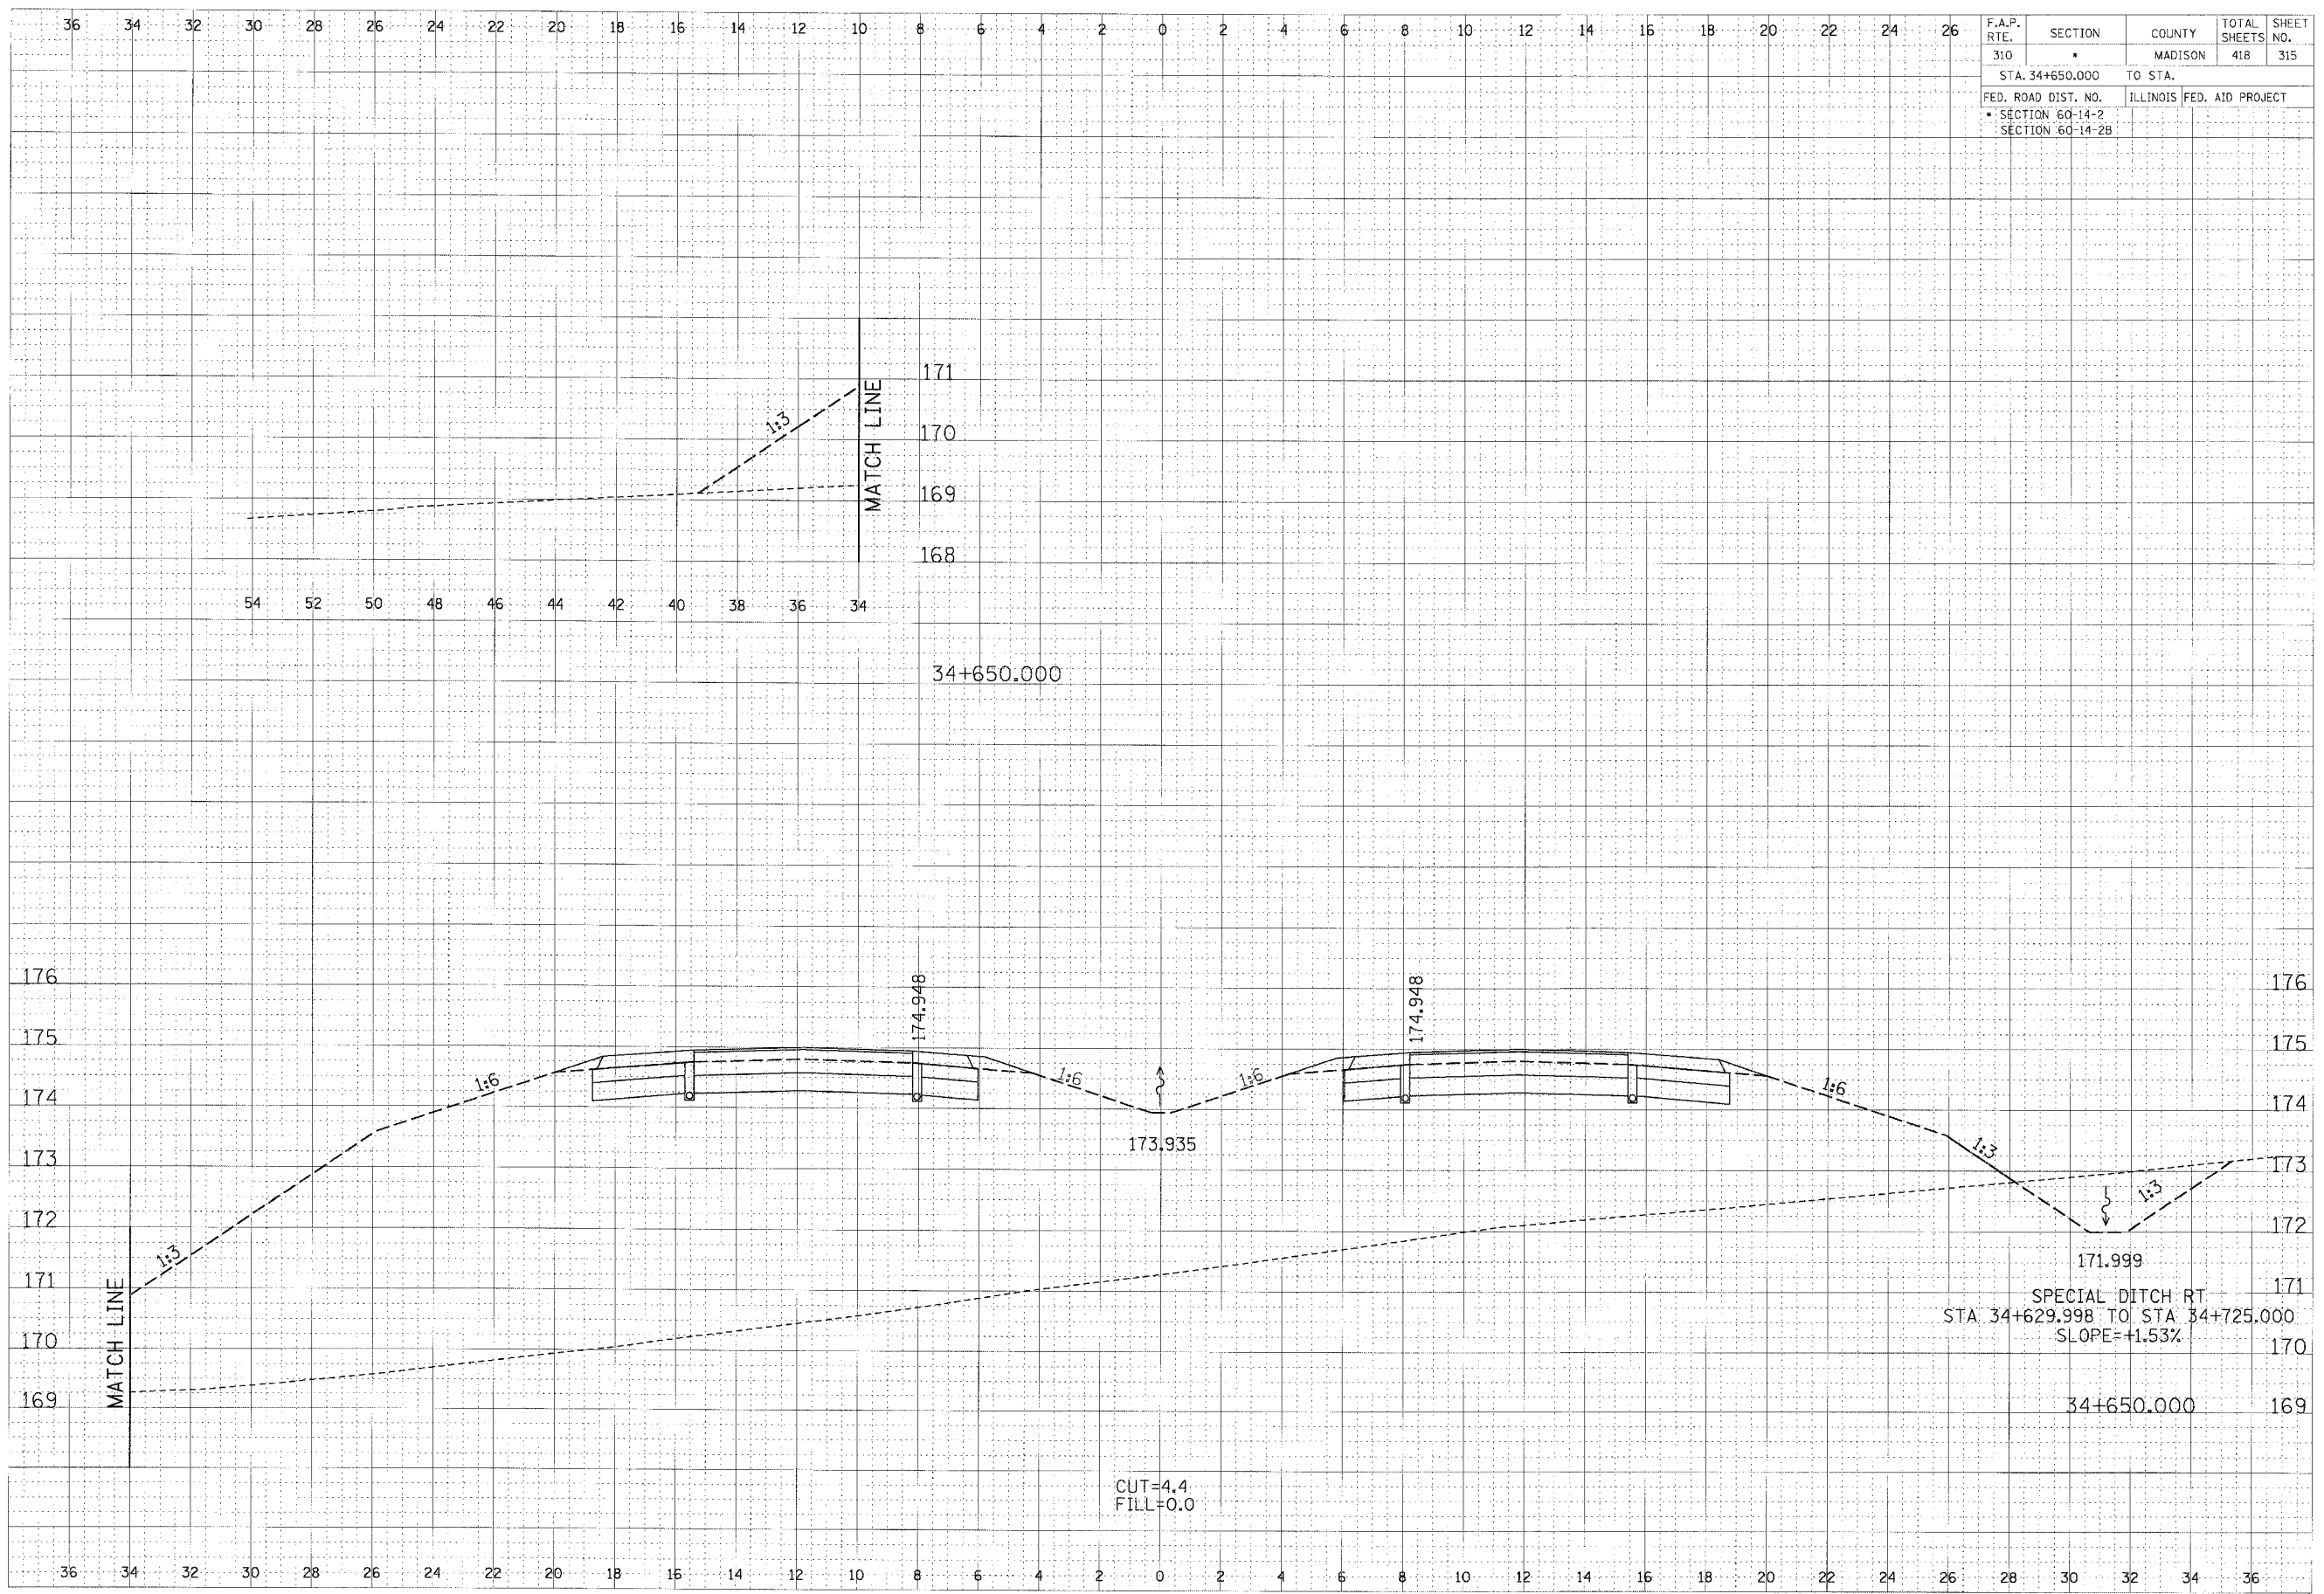

CROSS SECTION, FAP ROUTE 310, STA 34+650.000