


36 34 32 30 28 26 24 22 20 18 16 14 12 10 8 6 4 2 0 2 4 6 8 10 12 14 16 18 20 22 24 26


F.A.P. RTE.	SECTION	COUNTY	TOTAL SHEETS	SHEET NO.
310	*	MADISON	418	325
STA. 34+975.000		TO STA.		
FED. ROAD DIST. NO.		ILLINOIS FED. AID PROJECT		
* SECTION 60-14-2		SECTION 60-14-2B		

REVISED	BY	DATE
DATE		
NO.		

ORIGINAL	BY	DATE
DATE		
NO.		

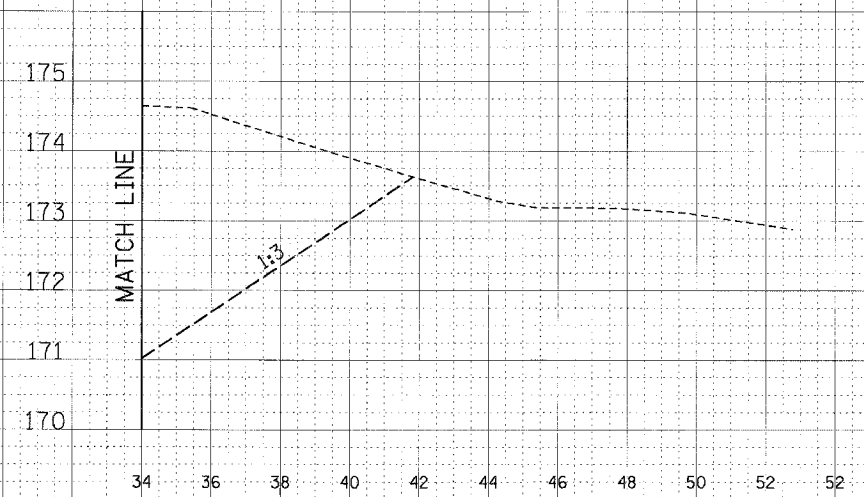

34+975.000

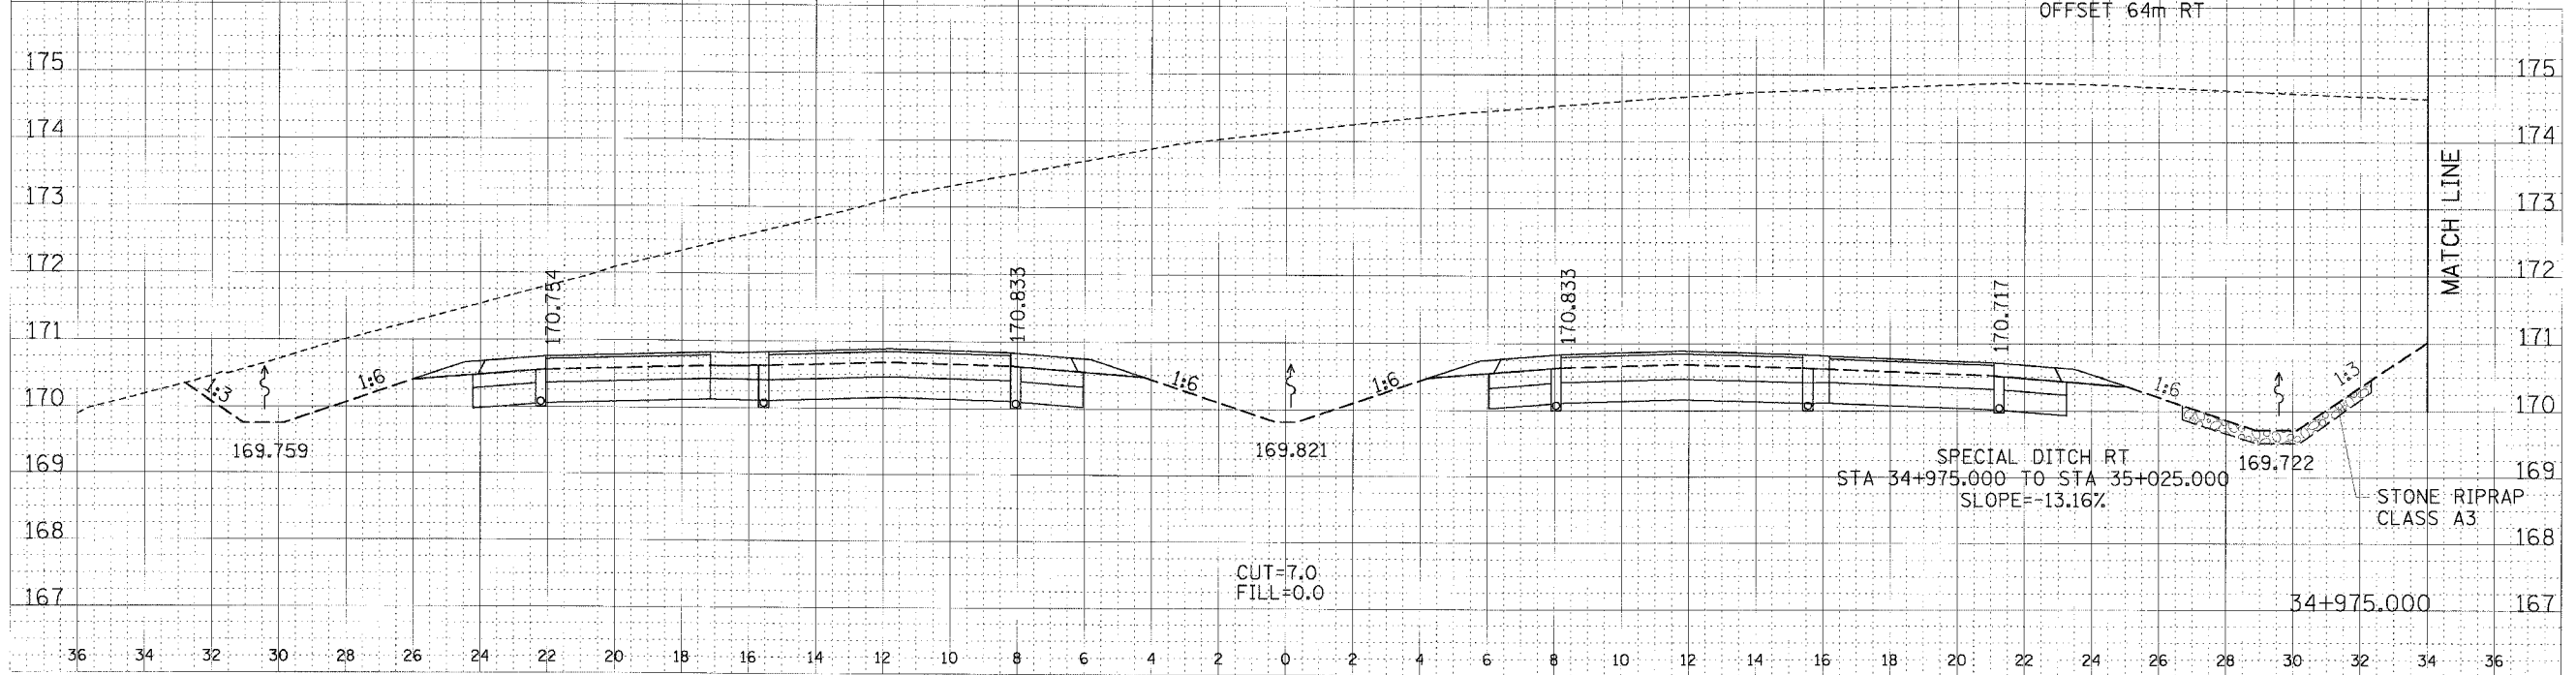

CROSS SECTION, FAP ROUTE 310, STA 34+975.000