


| | | | | |
|----------------------------|----------|-------------------|--------------|-----------|
| F.A.P. RTE. | SECTION | COUNTY | TOTAL SHEETS | SHEET NO. |
| 310 | • | MADISON | 418 | 341 |
| STA. 1+025.000 | | TO STA. 1+050.000 | | |
| FED. ROAD DIST. NO. | ILLINOIS | FED. AID PROJECT | | |
| SECTION 60-14-2 & 60-14-2B | | | | 168 |
| CONTRACT NO. 76986 | | | | |

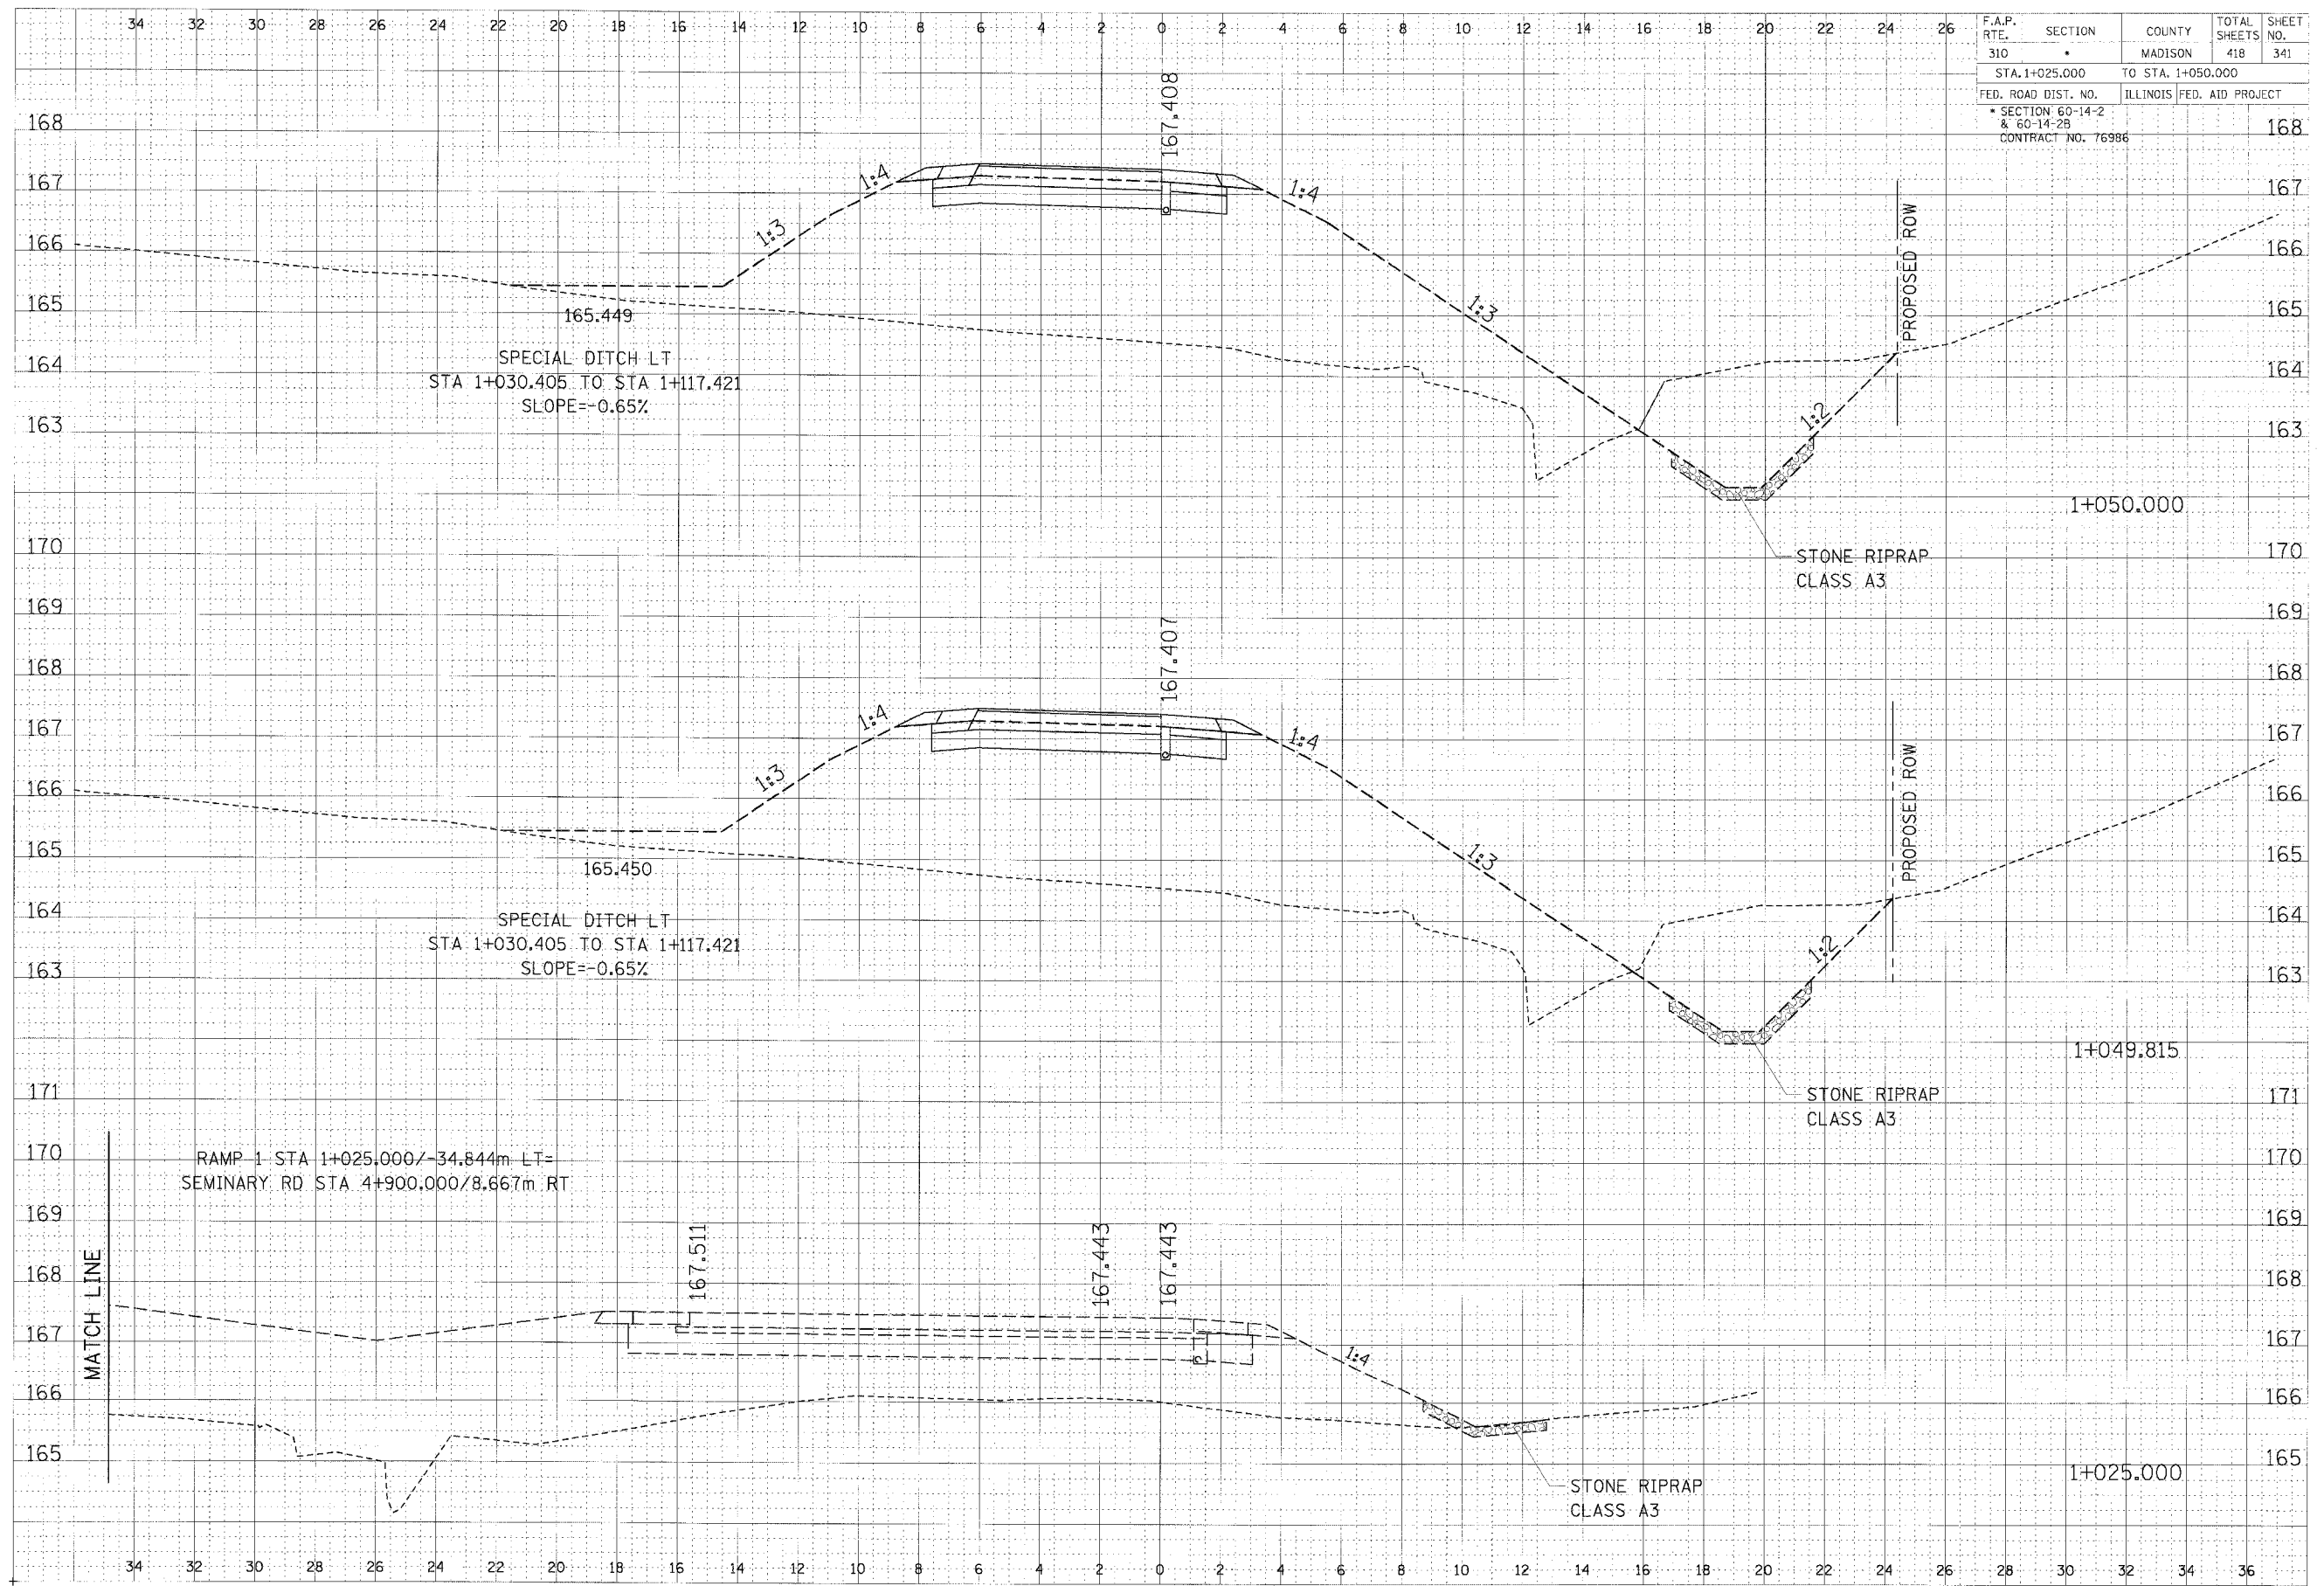

| | |
|--------------|----|
| DATE | BY |
| DESIGNED | BY |
| CHECKED | BY |
| APPROVED | BY |
| FINAL SURVEY | BY |
| NOTE BOOK | BY |
| REVISIONS | BY |
| DATE | BY |

| | |
|--------------|----|
| DATE | BY |
| DESIGNED | BY |
| CHECKED | BY |
| APPROVED | BY |
| FINAL SURVEY | BY |
| NOTE BOOK | BY |
| REVISIONS | BY |
| DATE | BY |

RAMP 1 CROSS SECTION, STA 1+025.000 TO STA 1+050.000