


F.A.P. RTE.	SECTION	COUNTY	TOTAL SHEETS	SHEET NO.
310	*	MADISON	418	345
STA. 1+200.000 TO STA. 1+225.000				
FED. ROAD DIST. NO. ILLINOIS FED. AID PROJECT				
* SECTION 60-14-2 & 60-14-2B				
CONTRACT NO. 76986				

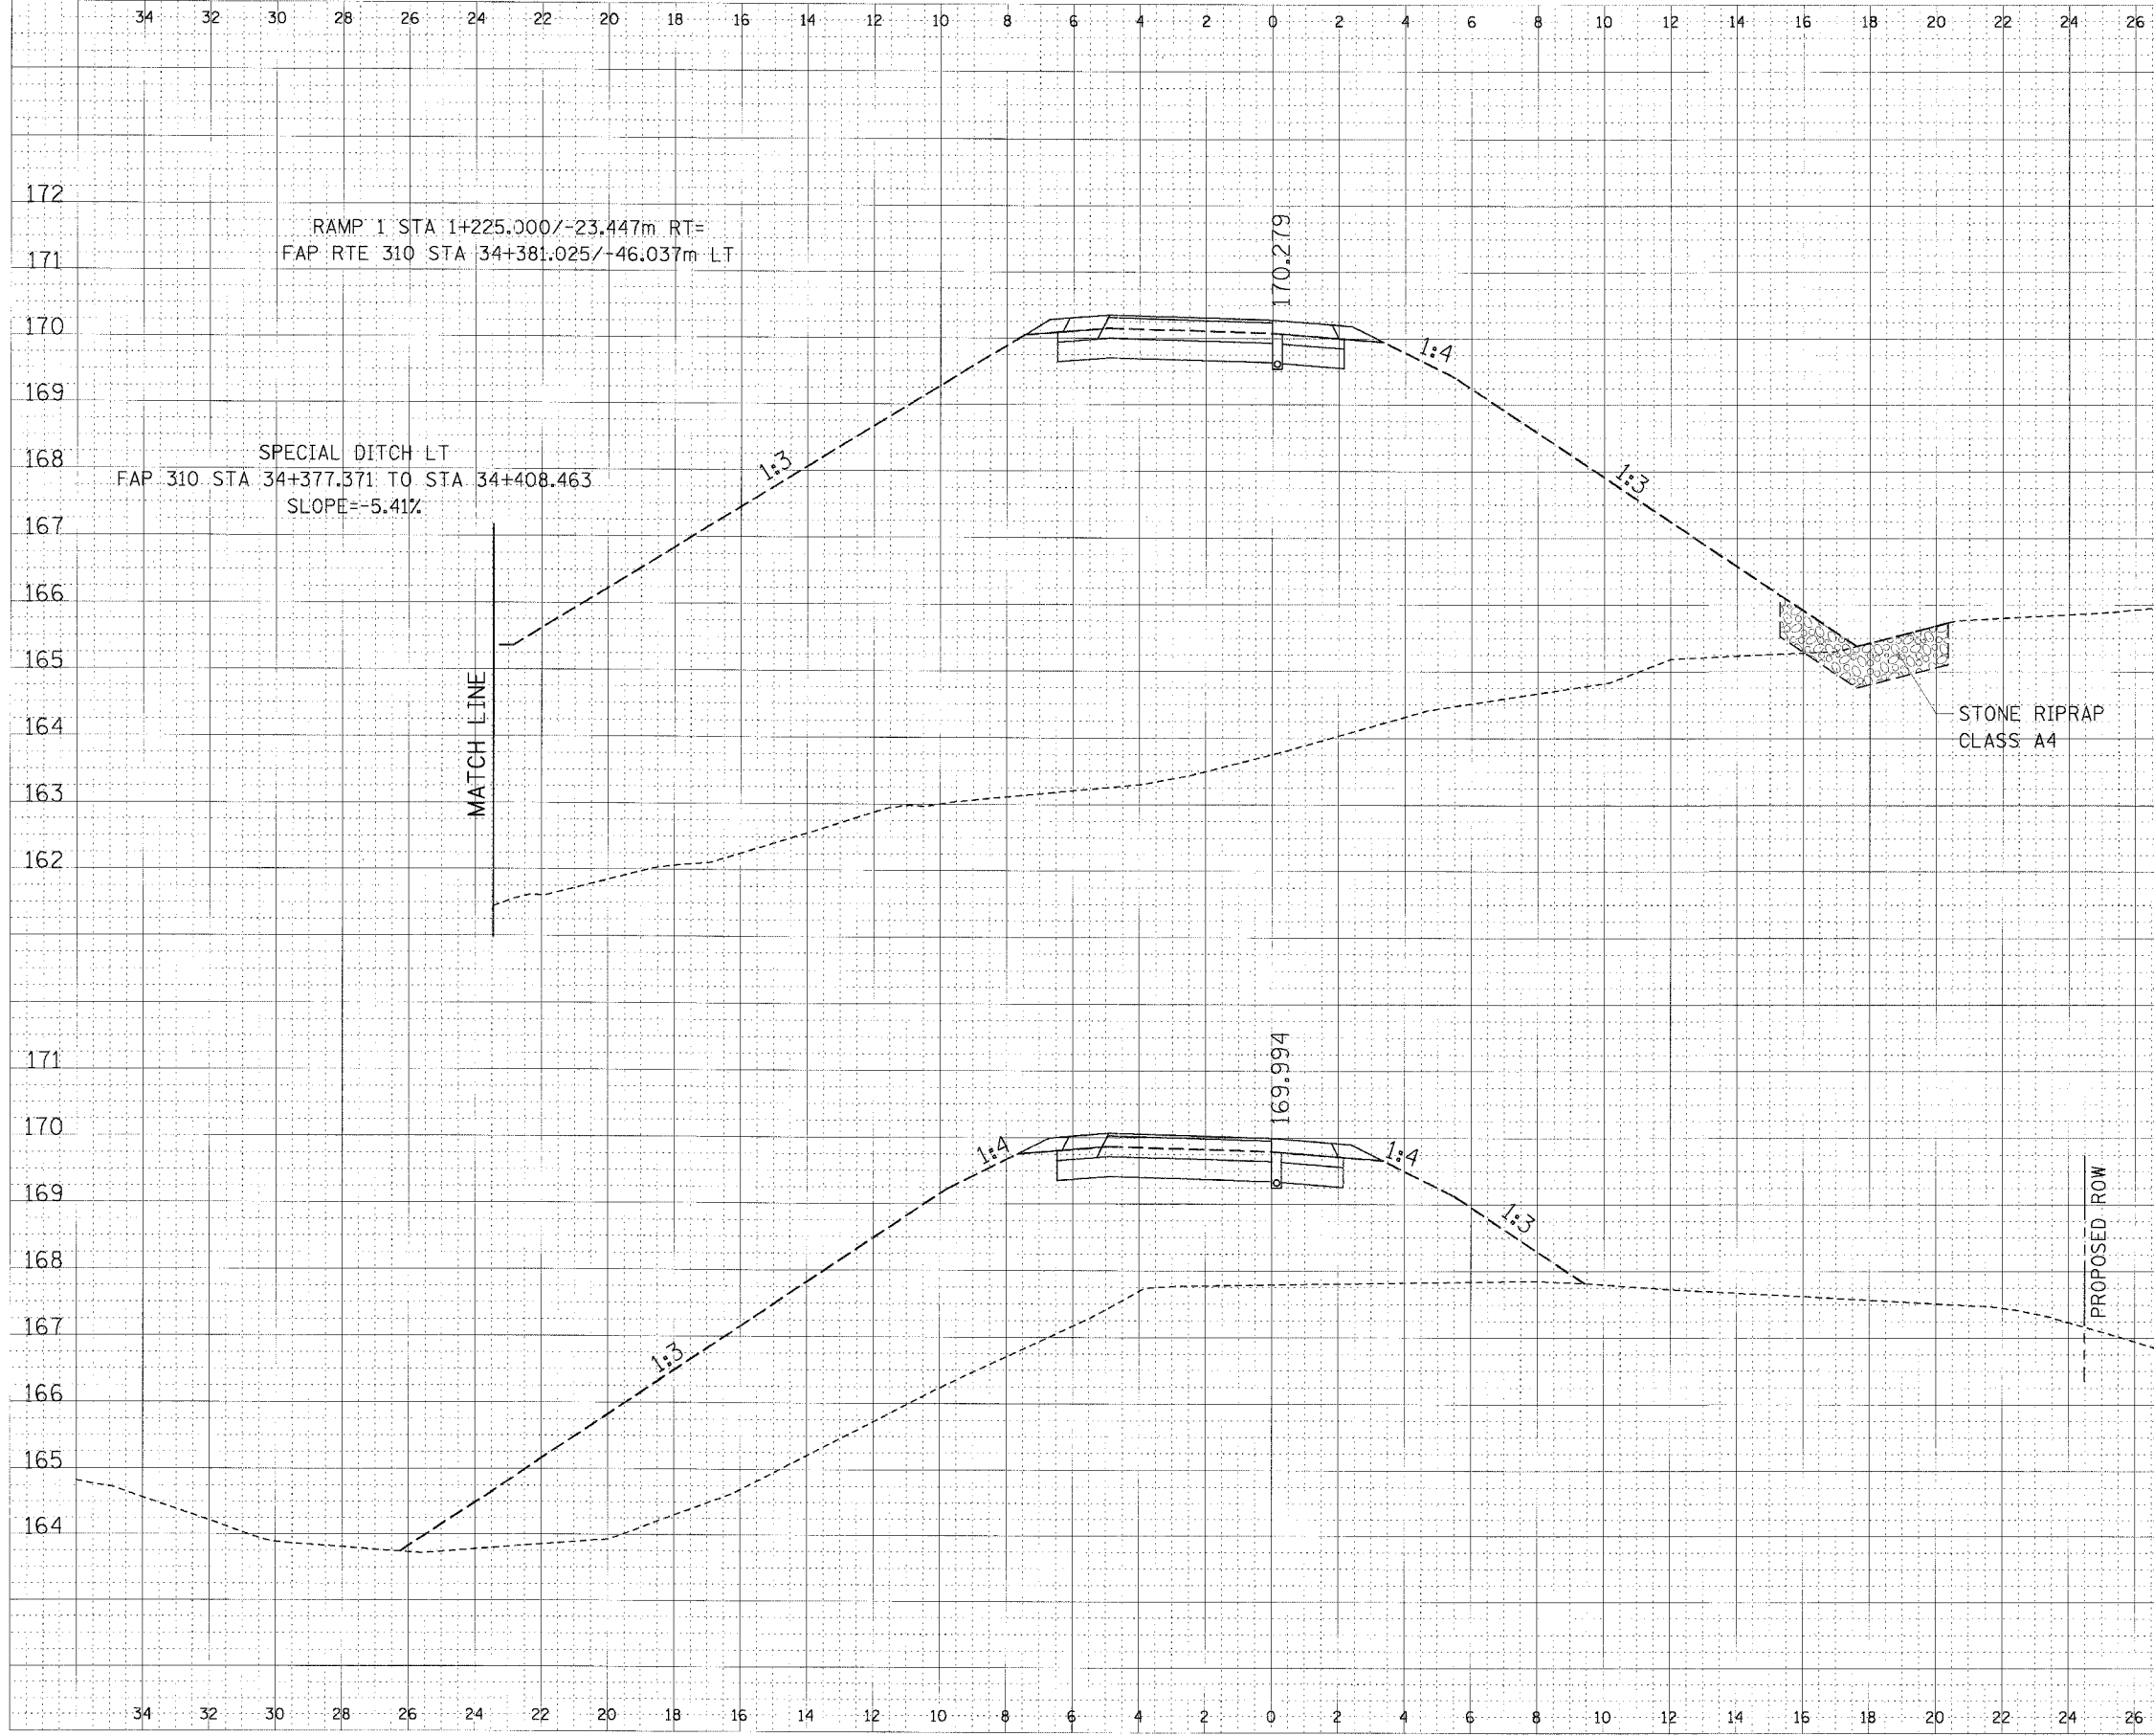

FINAL SURVEY	BY	DATE
REVISIONS		
PLOTTED		
TEMPERATURE		
NO. OF BOOKS		
NO. OF SHEETS		
NO. OF PAGES		

ORIGINAL SURVEY	BY	DATE
REVISIONS		
PLOTTED		
TEMPERATURE		
NO. OF BOOKS		
NO. OF SHEETS		
NO. OF PAGES		

RAMP 1 CROSS SECTION, STA 1+200.000 TO STA 1+225.000