


F.A.P. RTE.	SECTION	COUNTY	TOTAL SHEETS	SHEET NO.
310	*	MADISON	418	366
STA. 1+225.000		TO STA. 1+275.000		
FED. ROAD DIST. NO.	ILLINOIS	FED. AID PROJECT		
SECTION 60-14-2 & 60-14-2B				176
CONTRACT NO. 76986				

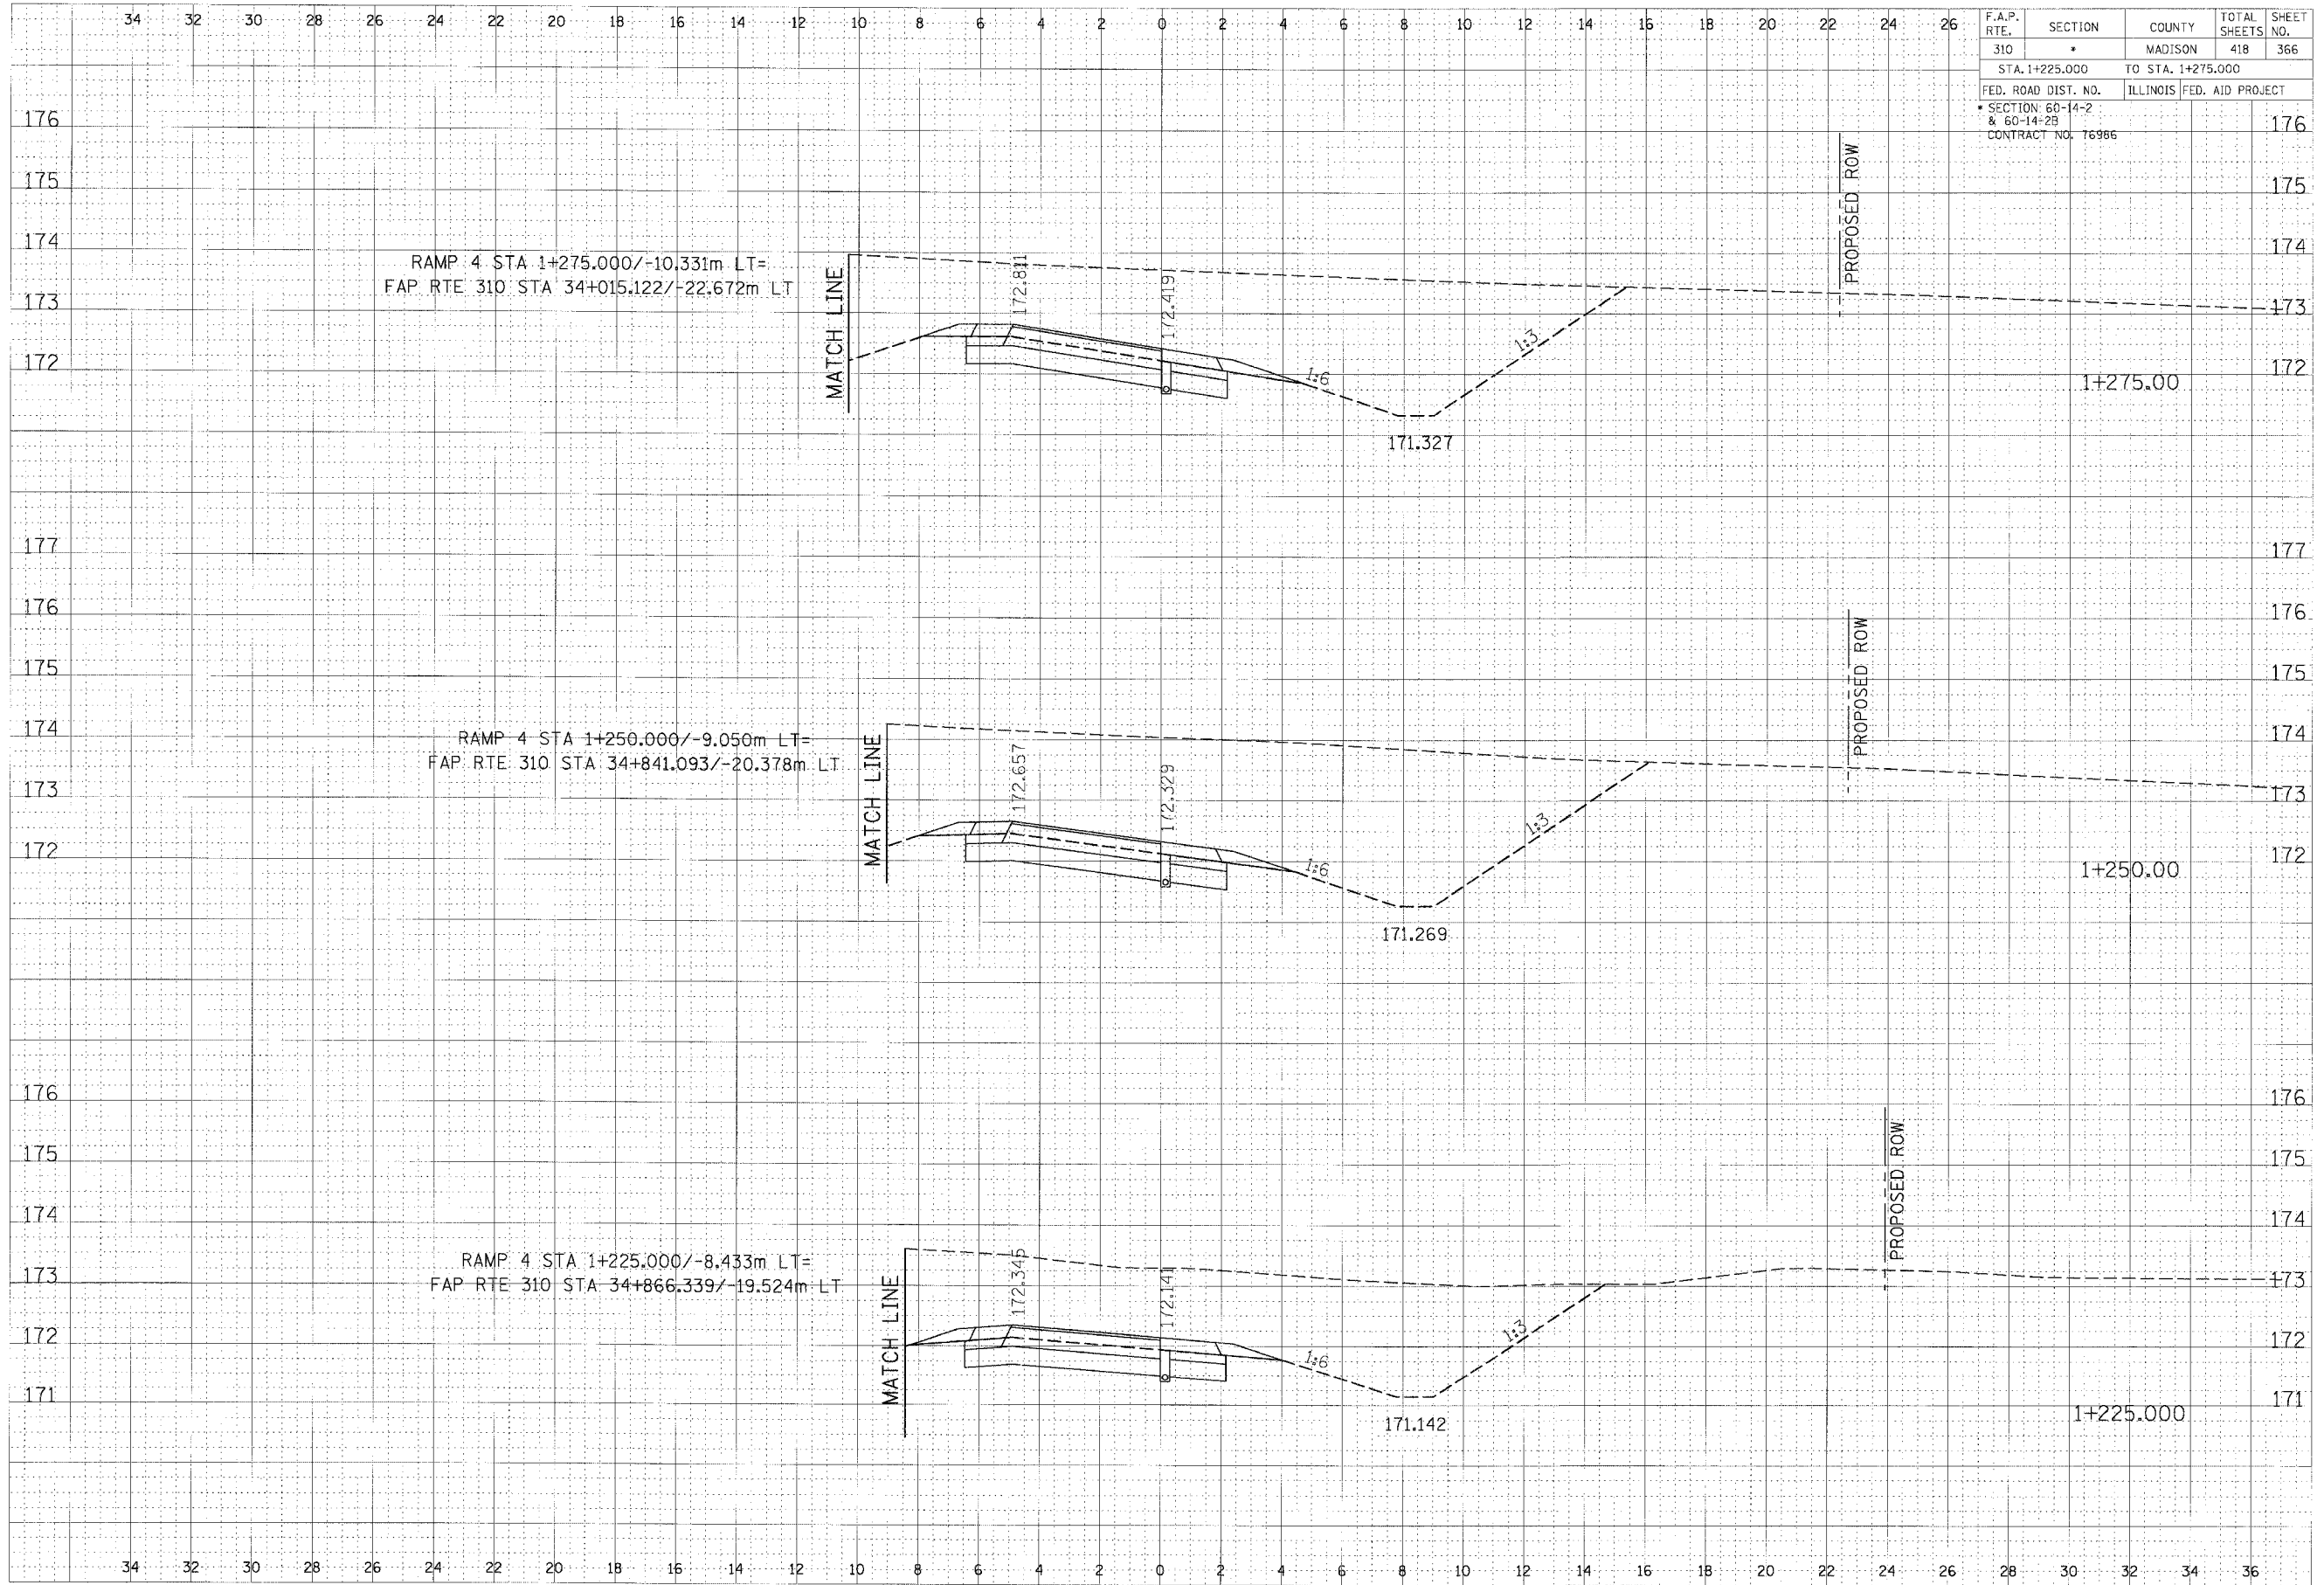

DATE: _____ BY: _____
 ORIGINAL SURVEY PLOTTED _____
 NOTE BOOK TEMPLATE _____
 NO. _____ AREAS CHECKED _____

DATE: _____ BY: _____
 ORIGINAL SURVEY PLOTTED _____
 NOTE BOOK TEMPLATE _____
 NO. _____ AREAS CHECKED _____

RAMP 4 CROSS SECTION, STA 1+225.000 TO STA 1+275.000