


F.A.P. RTE.	SECTION	COUNTY	TOTAL SHEETS	SHEET NO.
310	•	MADISON	405	391
STA. 9+200		TO STA. 9+250		

SECTION 60-14-2
 & 60-14-2B
 CONTRACT NO. 76986

FINAL SURVEY	DATE	BY	CHK'D
NO. 1011-1012			
NO. 1013-1014			
NO. 1015-1016			
NO. 1017-1018			
NO. 1019-1020			

ORIGINAL SURVEY	DATE	BY	DATE
NO. 1011-1012			
NO. 1013-1014			
NO. 1015-1016			
NO. 1017-1018			
NO. 1019-1020			

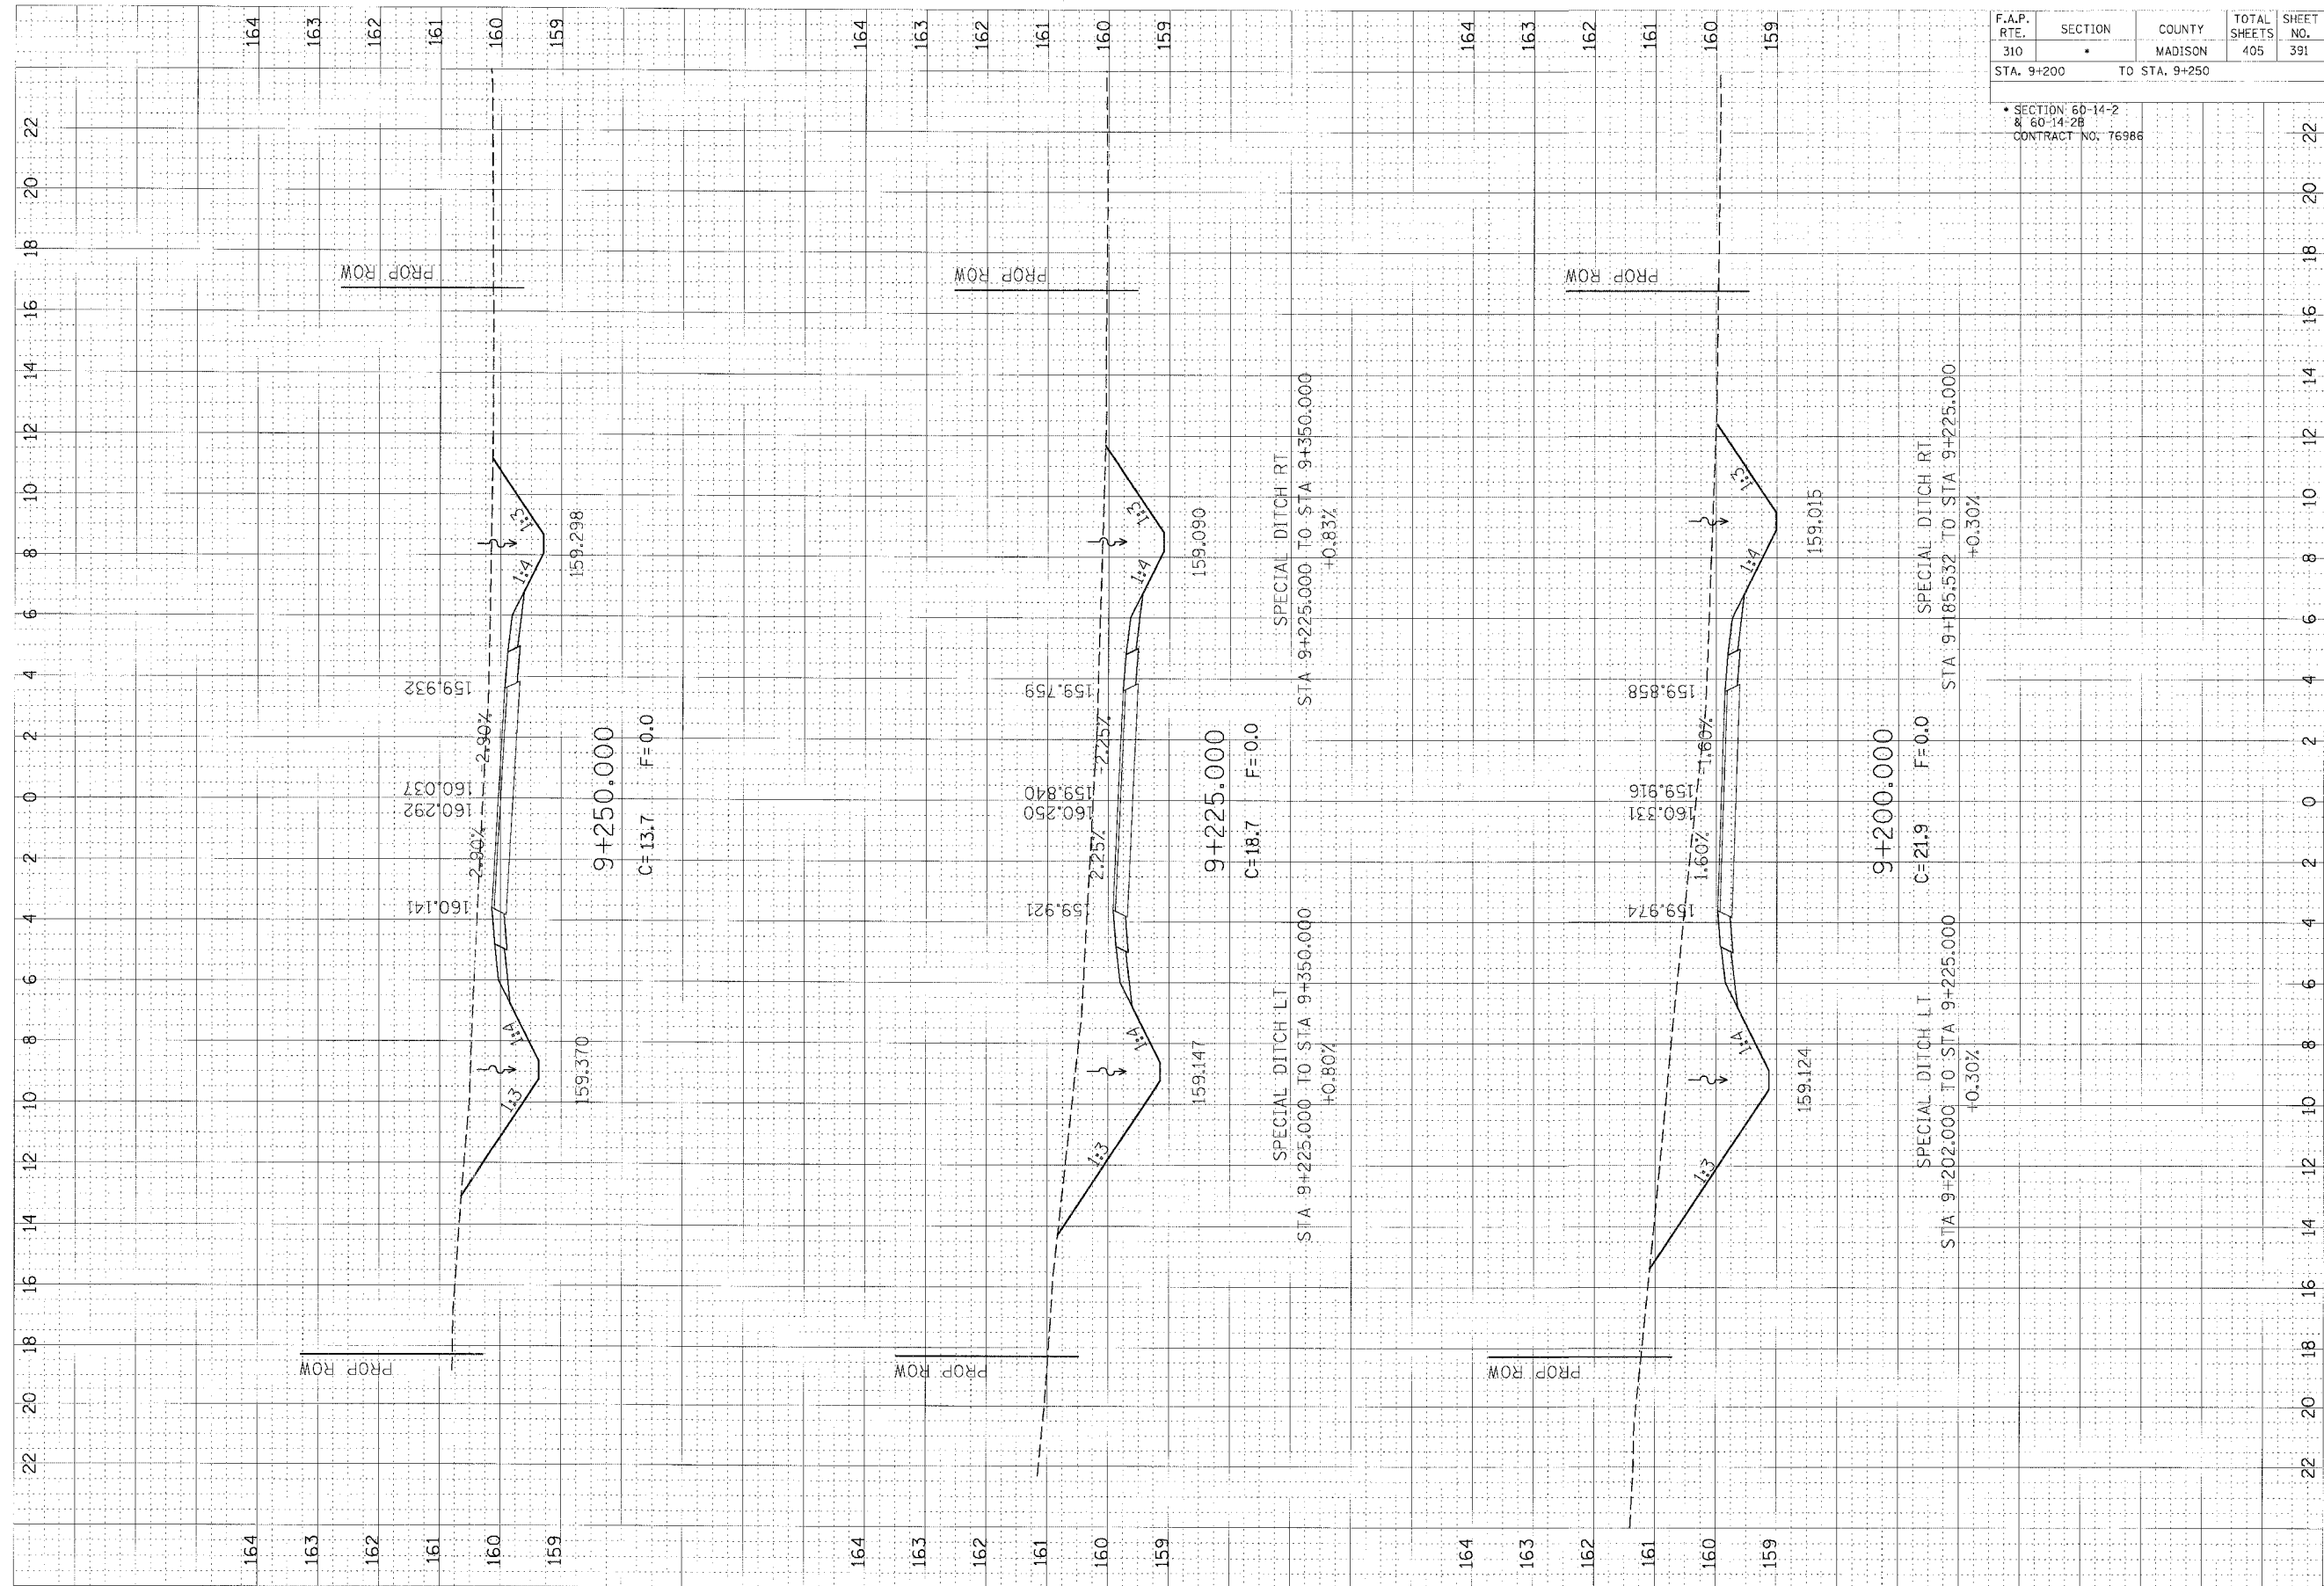

CROSS SECTIONS, FRONTAGE ROAD, STA 9+200.000 TO STA 9+250.000