


F.A. RTE.	SECTION	COUNTY	TOTAL SHEETS	SHEET NO.
310		Madison	418	394
STA. 9+100.00		TO STA. 9+115.00		
FED. ROAD DIST. NO.		ILLINOIS FED. AID PROJECT		
		*SECTIONS 60-14-2 & 60-14-2B CONTRACT NO. 76986		

FINN	DATE	BY
DATE		
BY		

DIVISIONAL	DATE	BY
DATE		
BY		

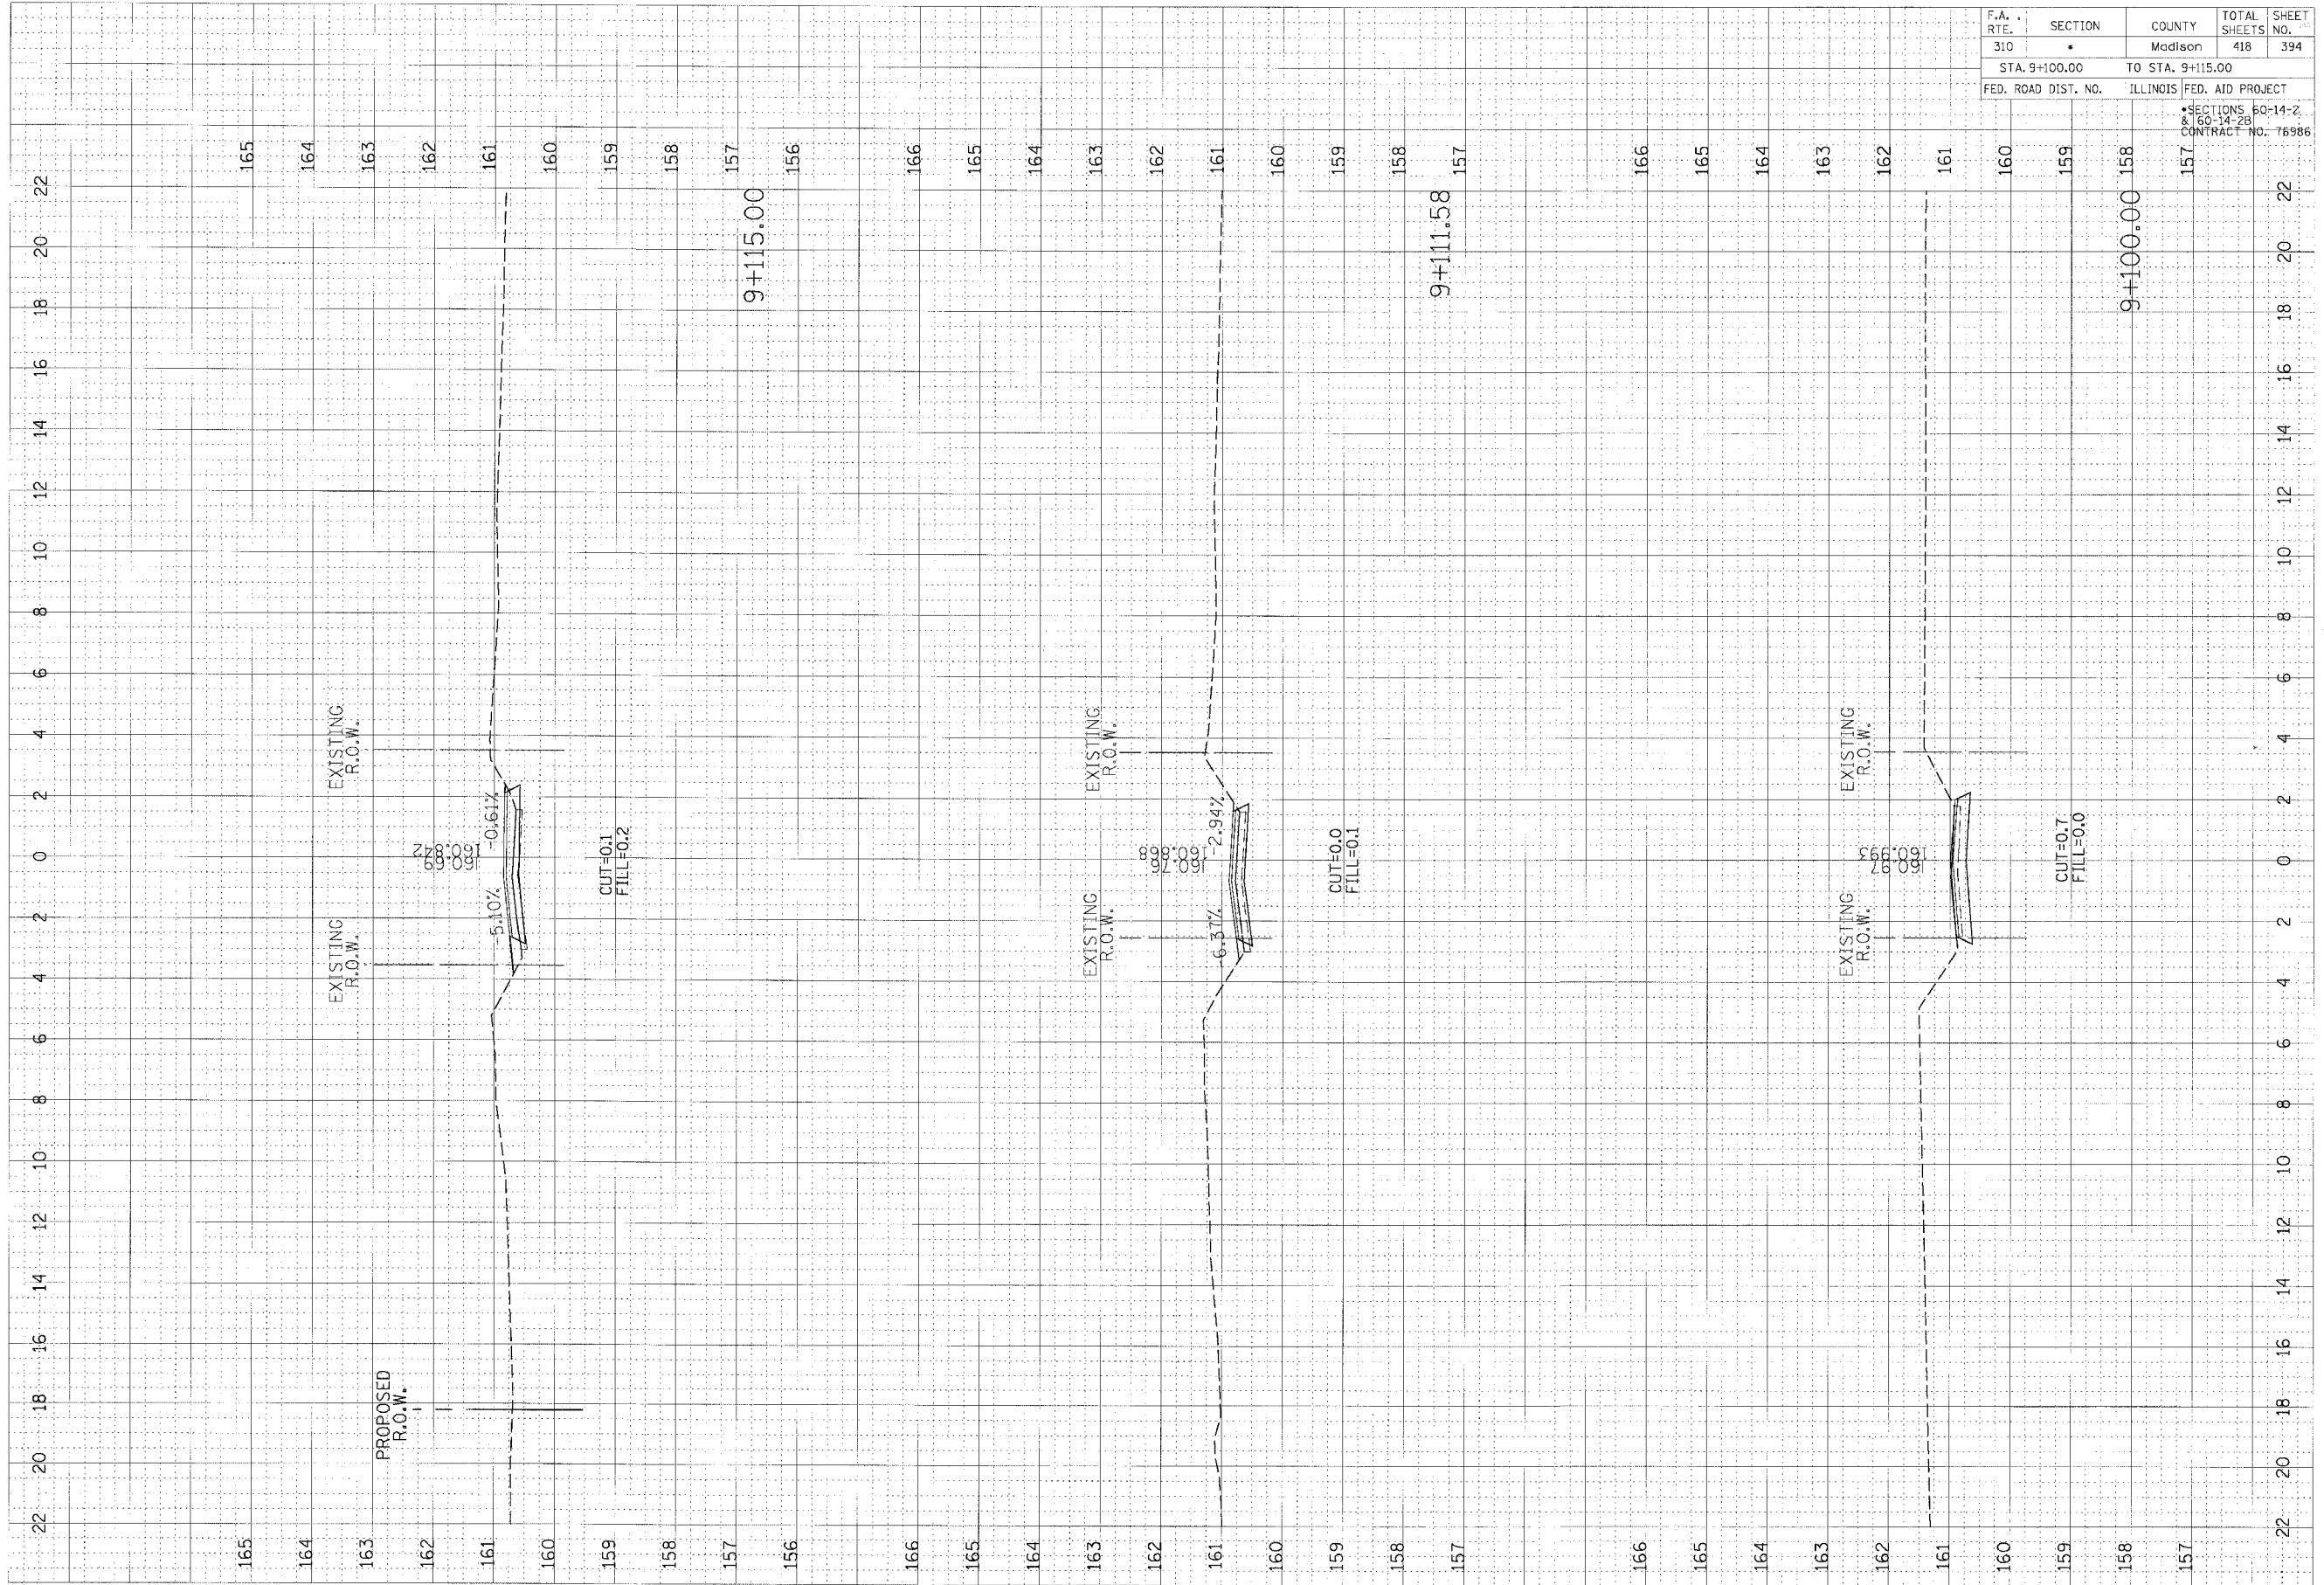

FRONTAGE RD. CROSS SECTIONS STA. 9+100.00 TO STA. 9+115.00

1/20/07 8:36:14 AM