


F.A. RTE.	SECTION	COUNTY	TOTAL SHEETS	SHEET NO.
310		Madison	418	397
STA. 9+194.44		TO STA. 9+225.00		
FED. ROAD DIST. NO.		ILLINOIS FED. AID PROJECT		
* SECTIONS 50-14-2 50-14-2B CONTRACT NO. 76986				

FINAL SURVEY PLOTTED
NOTE BOOK NO. 163
DATE: _____

ORIGINAL SURVEY PLOTTED
NOTE BOOK NO. 163
DATE: _____

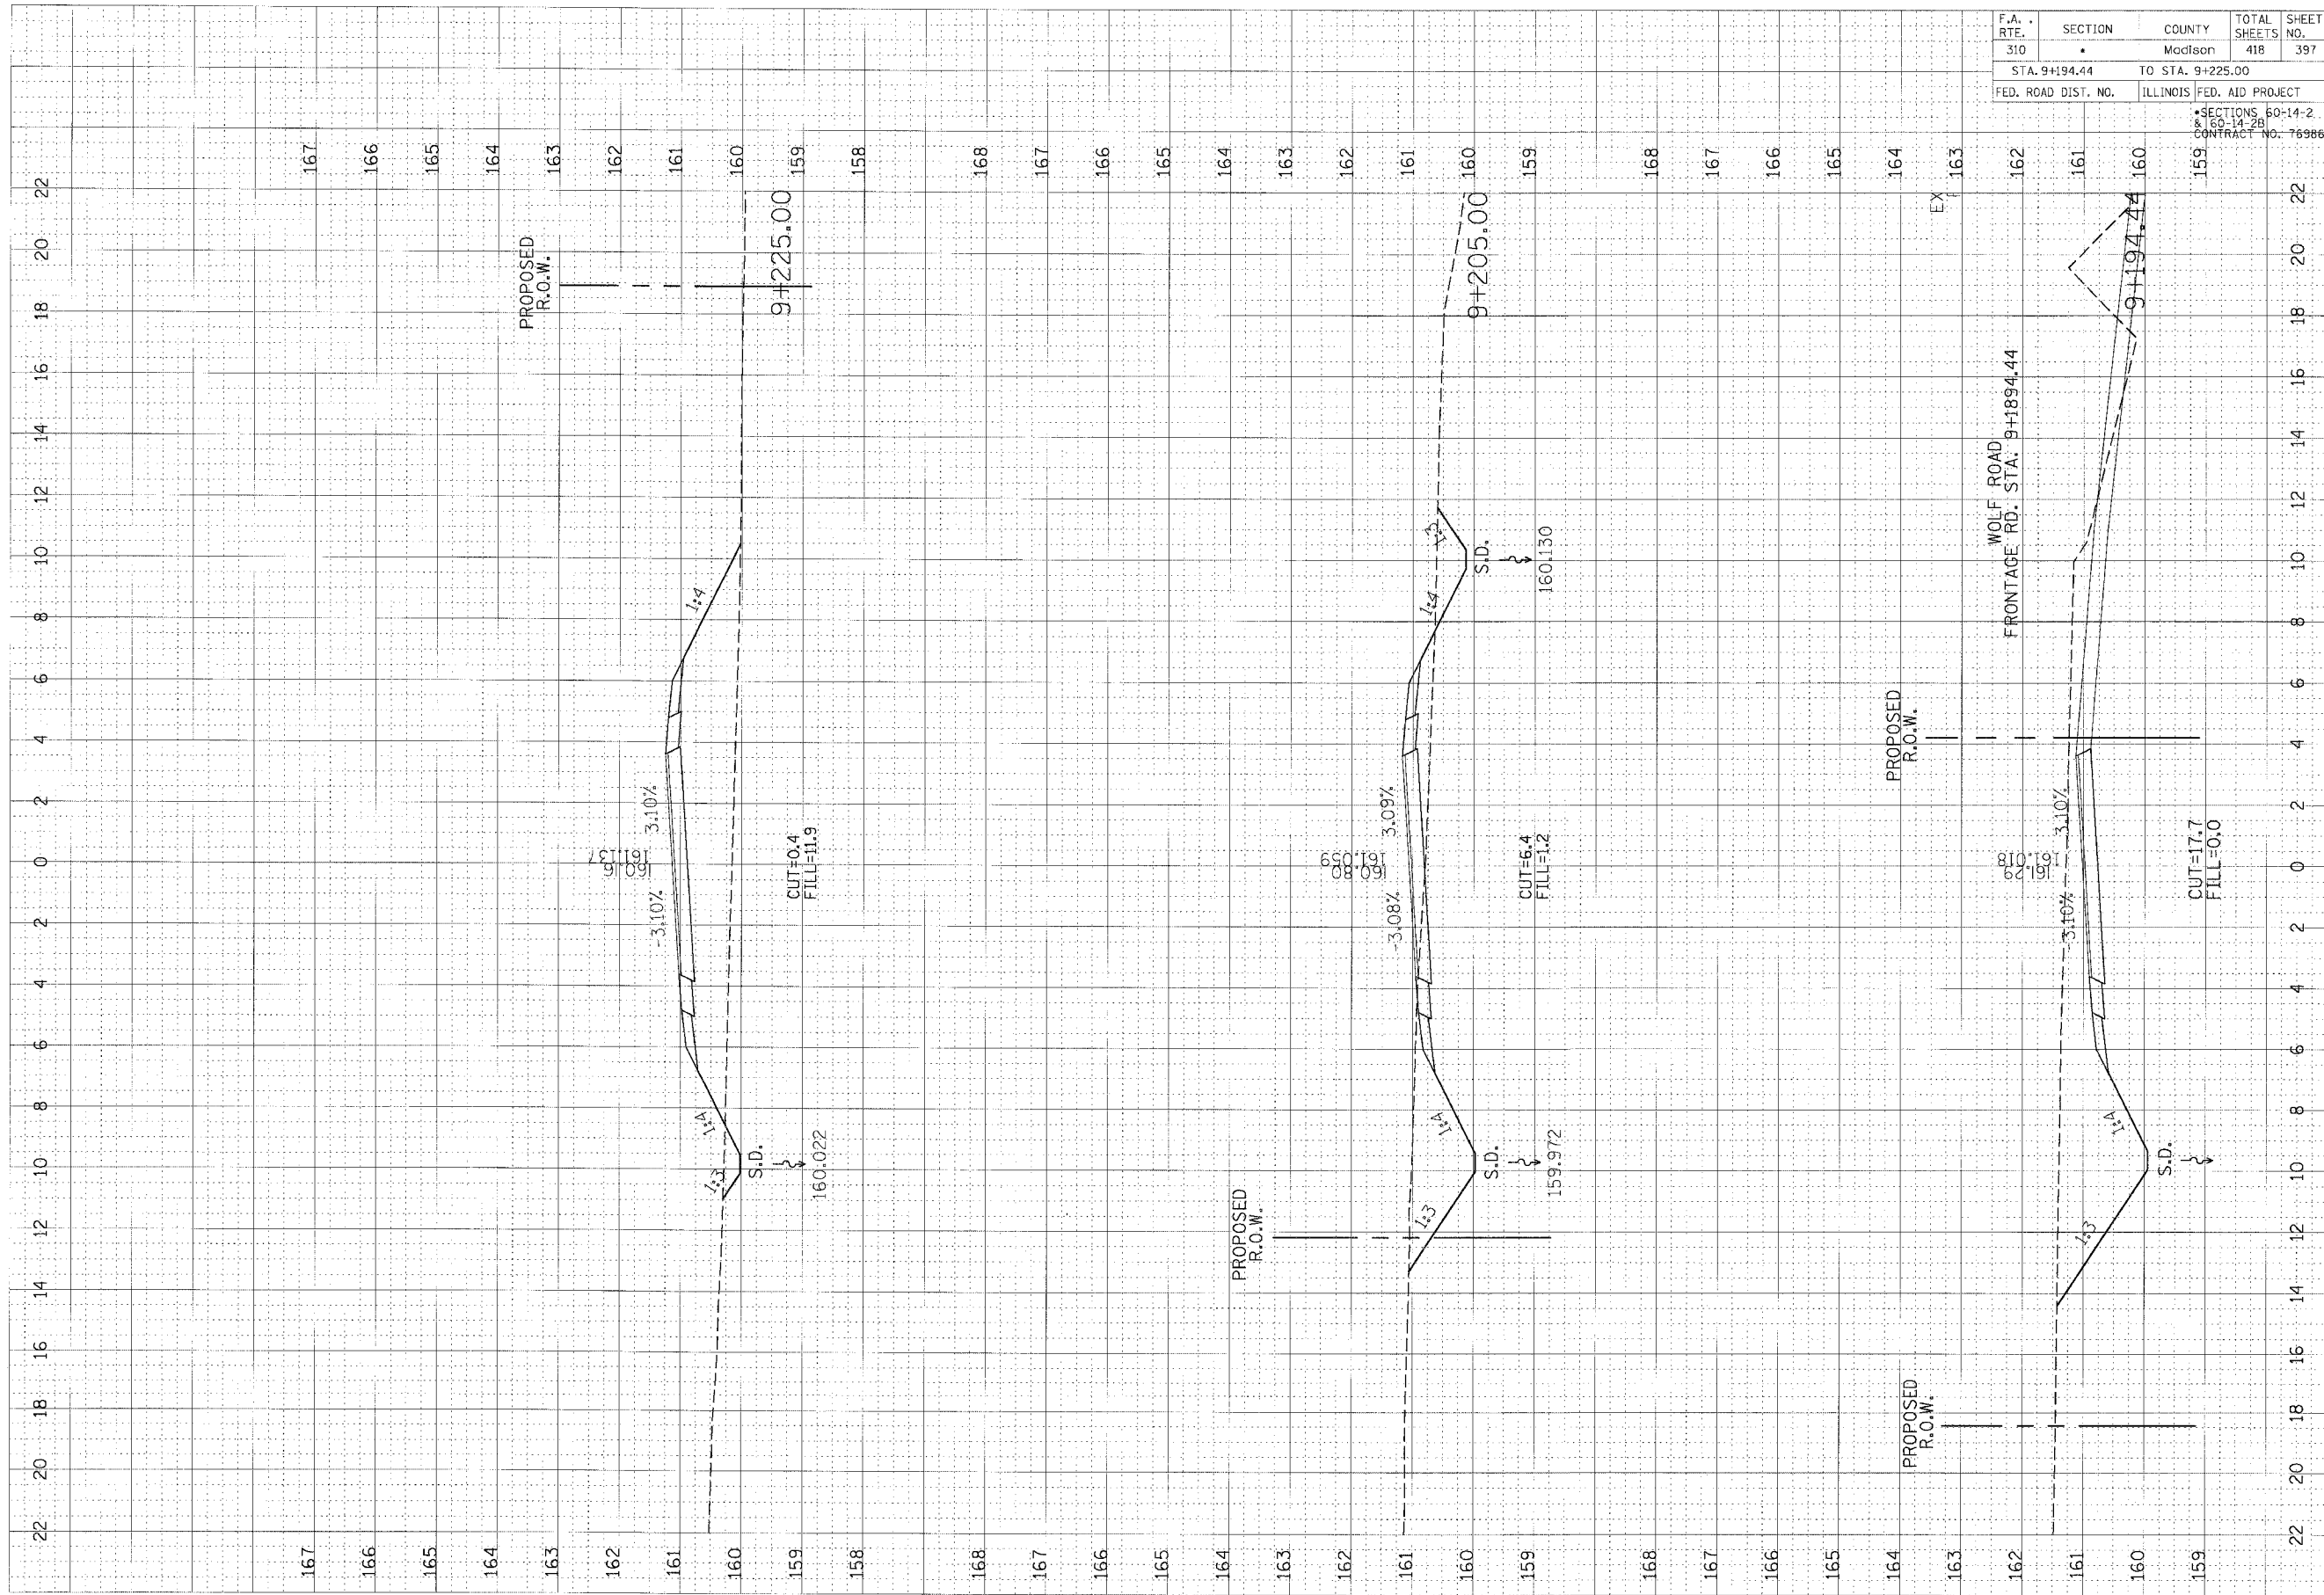

FRONTAGE RD. CROSS SECTIONS STA. 9+194.44 TO STA. 9+225.00