


FINISHED SURVEY	BY	DATE
NOTE BOOK		
NO.		

ORIGINAL SURVEY	BY	DATE
NOTE BOOK		
NO.		

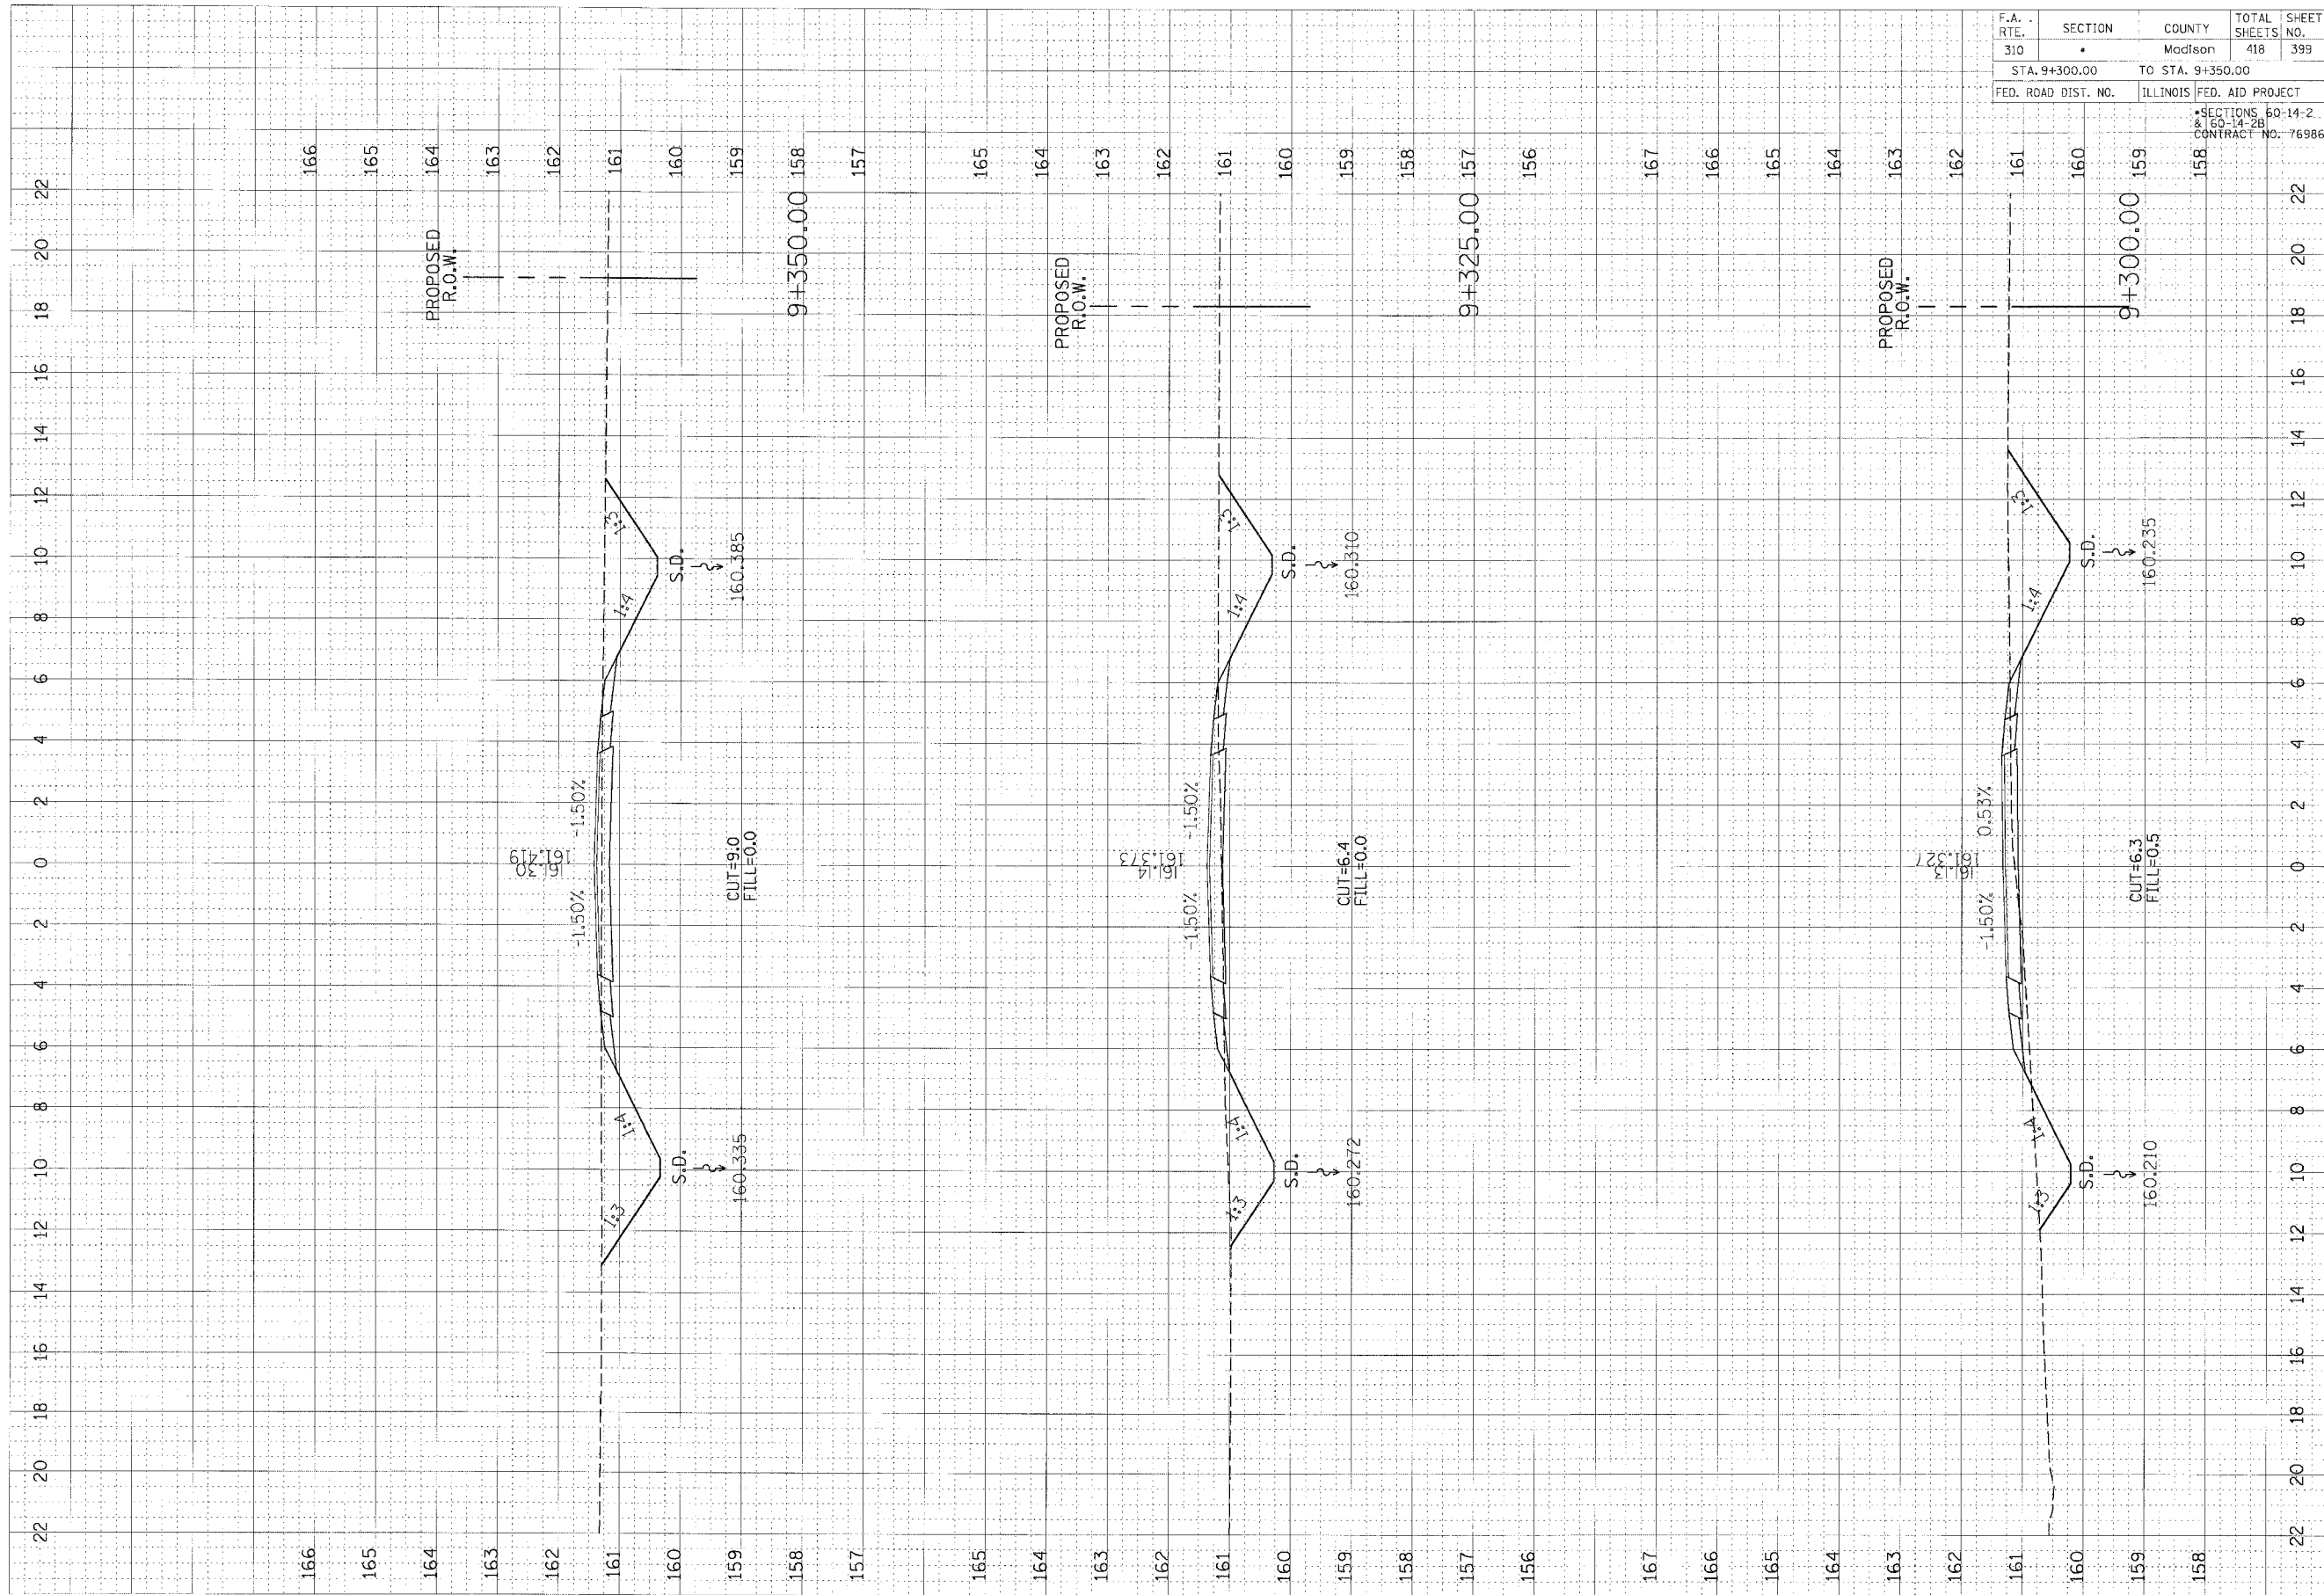

F.A. RTE.	SECTION	COUNTY	TOTAL SHEETS	SHEET NO.
310		Madison	418	399
STA. 9+300.00		TO STA. 9+350.00		
ILLINOIS FED. AID PROJECT		CONTRACT NO. 76986		

FRONTAGE RD. CROSS SECTIONS STA. 9+300.00 TO STA. 9+350.00