


F.A. RTE.	SECTION	COUNTY	TOTAL SHEETS	SHEET NO.
310		Madison	418	401
STA. 9+450.00		TO STA. 9+460.00		
FED. ROAD DIST. NO.		ILLINOIS FED. AID PROJECT		

SECTIONS 60-14-Z
& 60-14-2B
CONTRACT NO. 76986

FINAL SURVEY	BY	DATE
NOTE BOOK		
AREAS CHECKED		
BY		

ORIGINAL SURVEY	BY	DATE
NOTE BOOK		
AREAS CHECKED		
BY		

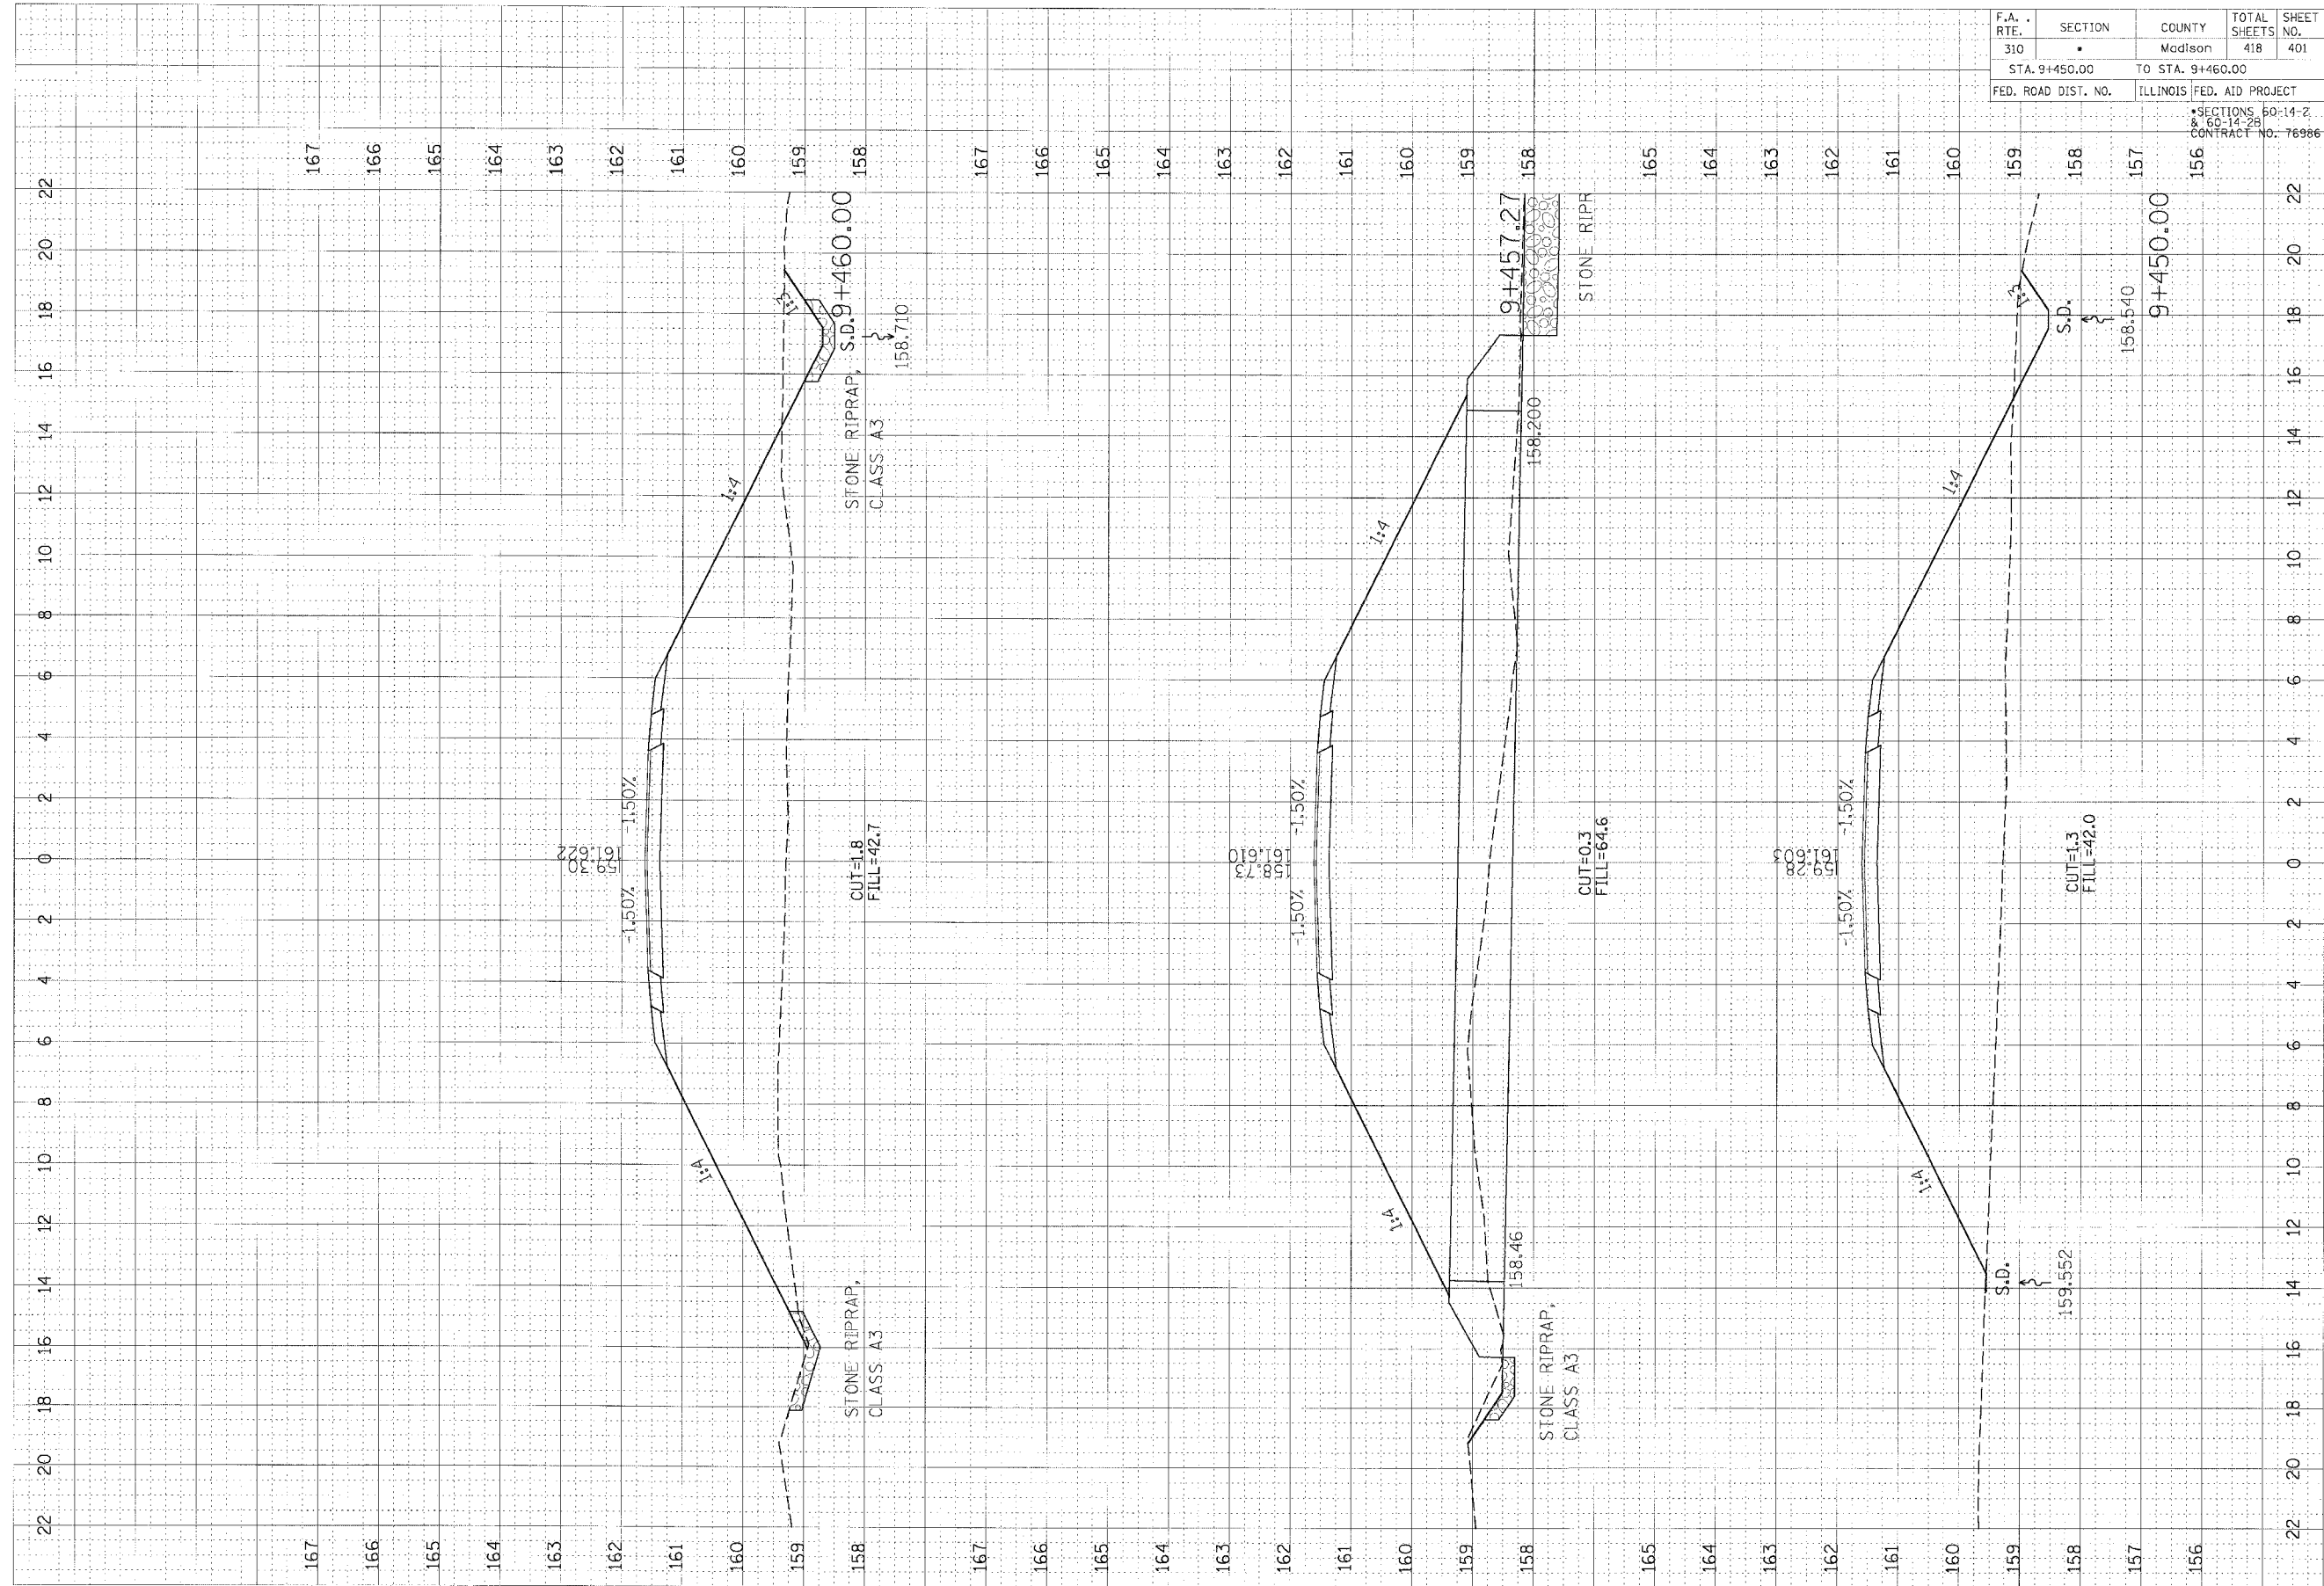

FRONTAGE RD. CROSS SECTIONS STA. 9+450.00 TO STA. 9+460.00