


F.A. RTE. 310	SECTION •	COUNTY Madison	TOTAL SHEETS 418	SHEET NO. 402
STA. 9+475.00		TO STA. 9+525.00		
FED. ROAD DIST. NO.		ILLINOIS FED. AID PROJECT		
		SECTIONS 50-14-2 & 150-14-2B CONTRACT NO. 78986		

FINAL SURVEYED	BY	DATE
SUBJECT		
NOTICE TO ORDER		
REVISIONS		
AREAS CHECKED		

ORIGINAL SURVEY	BY	DATE
NOTICE TO ORDER		
REVISIONS		
AREAS CHECKED		

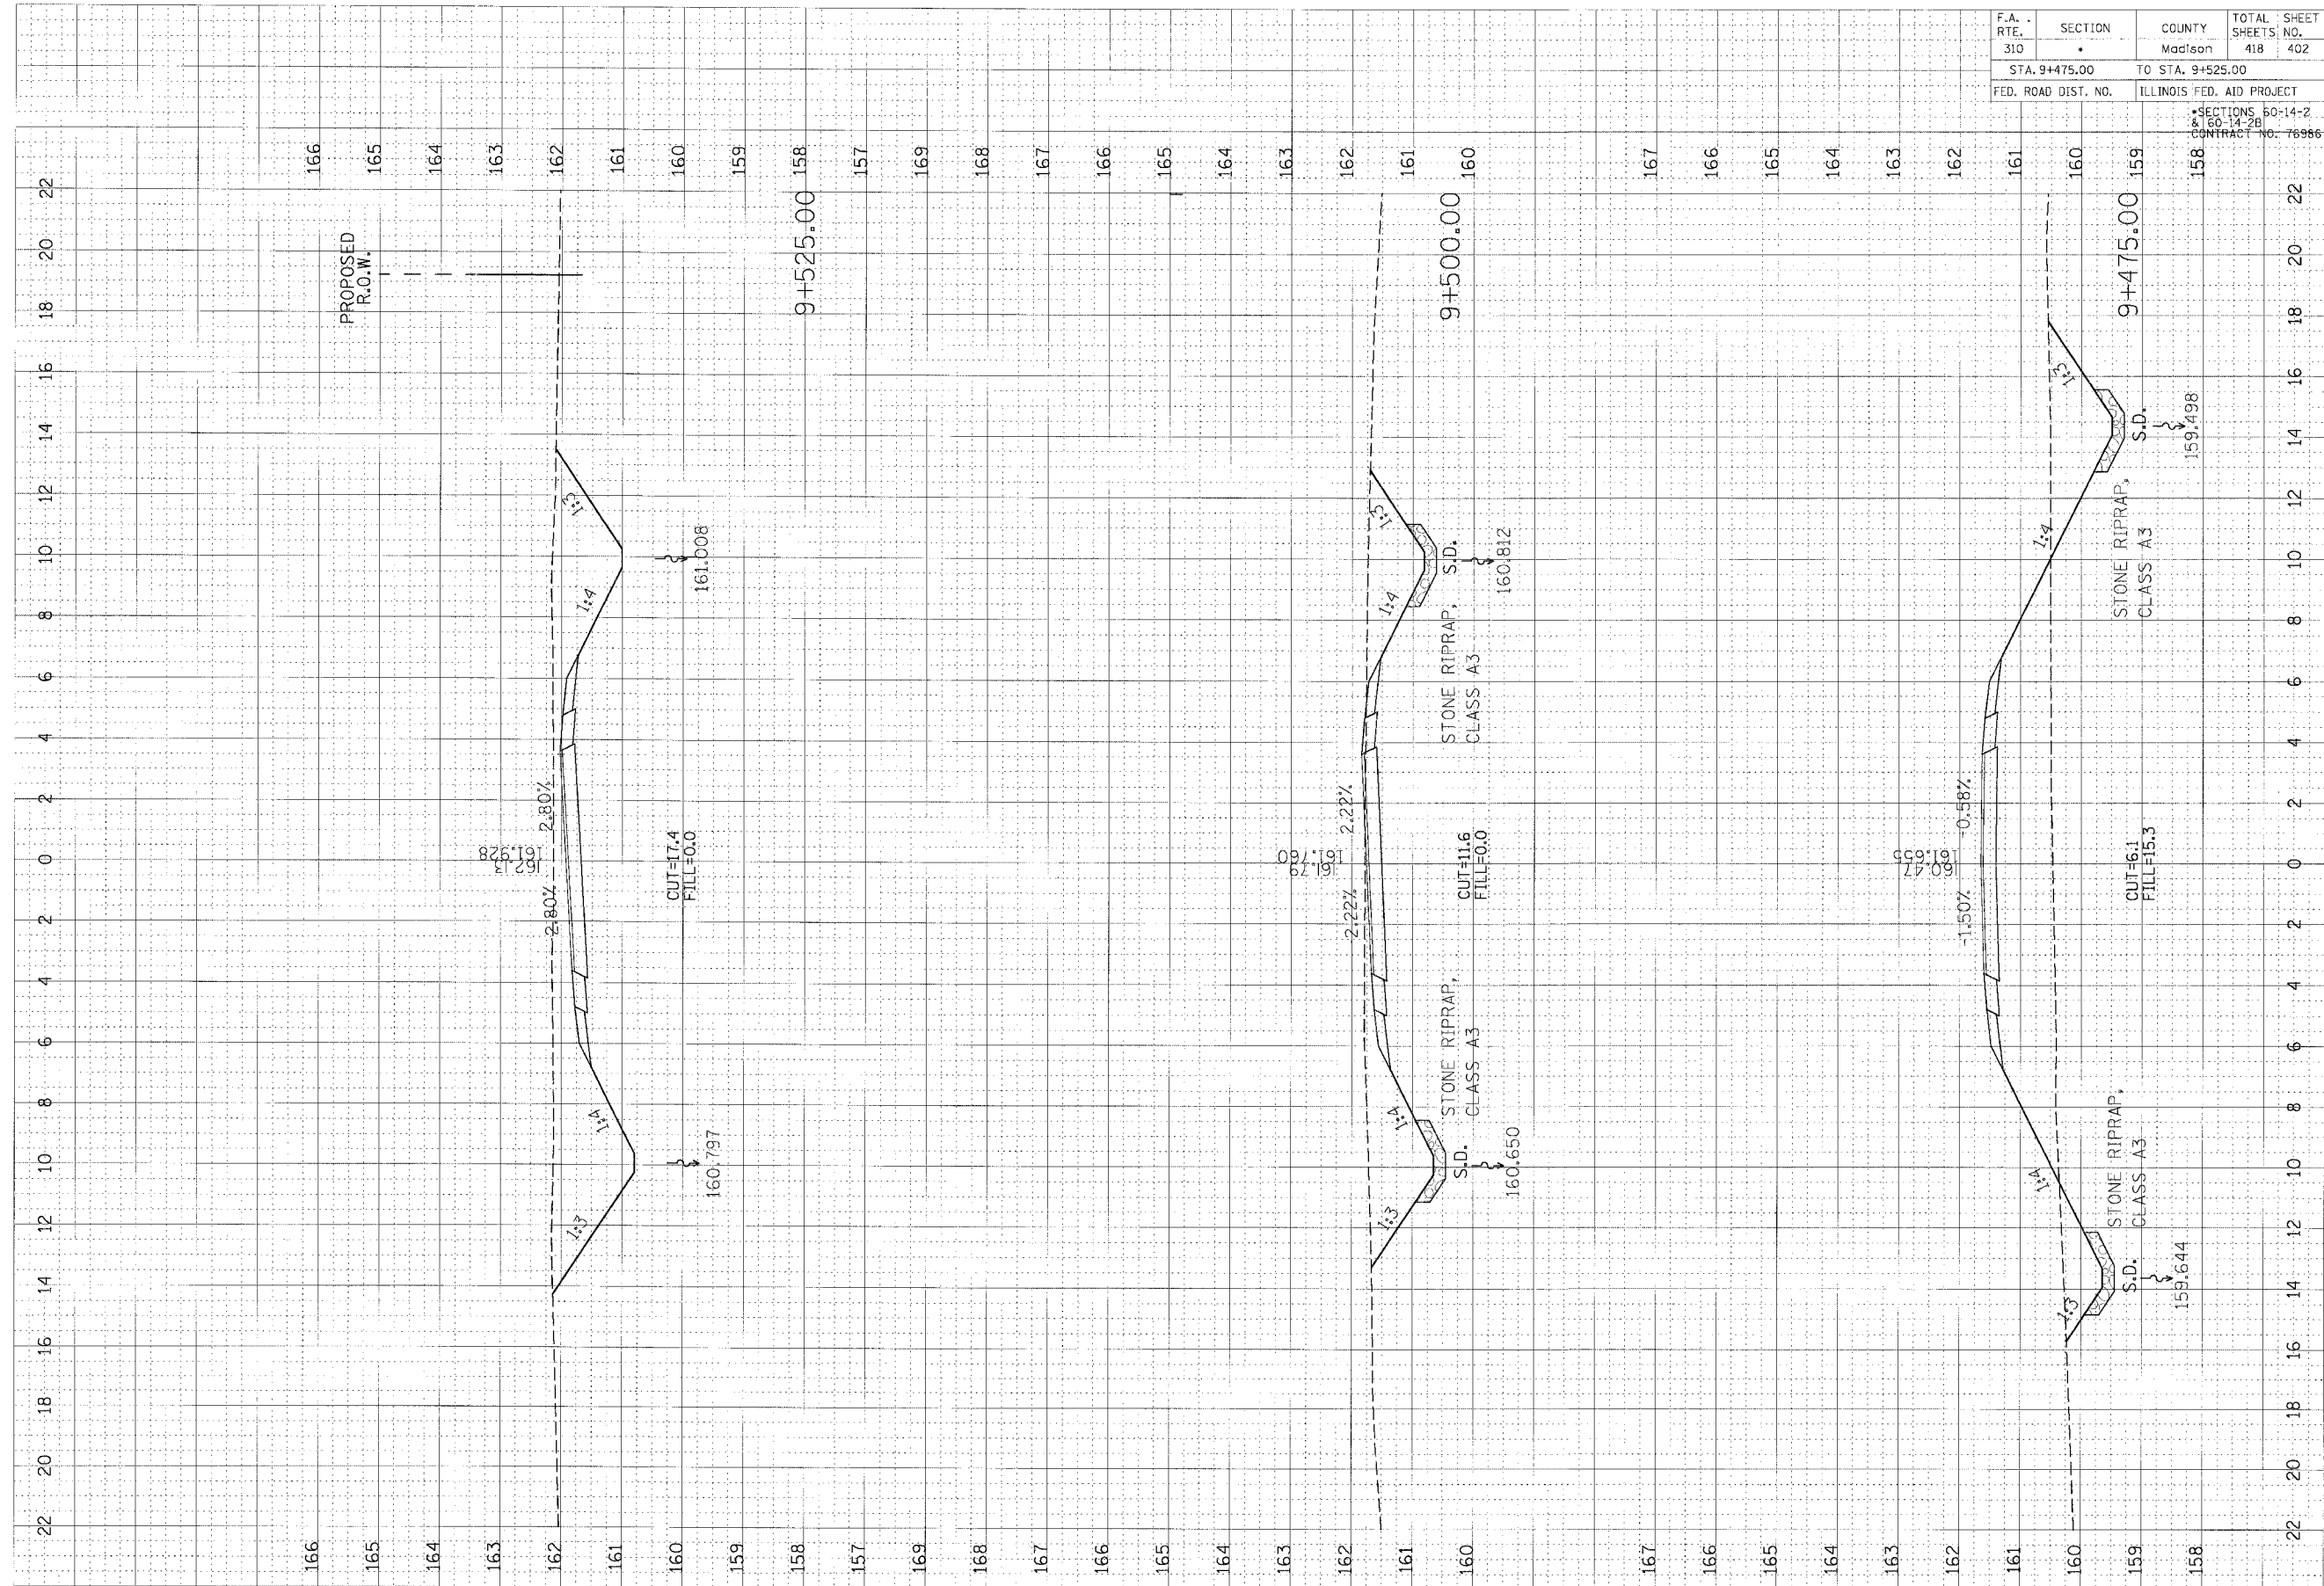

FRONTAGE RD. CROSS SECTIONS STA. 9+475.00 TO STA. 9+525.00