


F.A. RTE.	SECTION	COUNTY	TOTAL SHEETS	SHEET NO.
310	*	Madison	418	404
STA. 9+625.00		TO STA. 9+675.00		
FED. ROAD DIST. NO.		ILLINOIS FED. AID PROJECT		
		* SECTIONS 50-14-2 & 50-14-2B CONTRACT NO. 76986		

FINAL SURVEY PLOTTED
 NOTE BOOK TYPED
 AREAS CHECKED

BY _____ DATE _____

ORIGINAL SURVEY PLOTTED
 NOTE BOOK TYPED
 AREAS CHECKED

BY _____ DATE _____

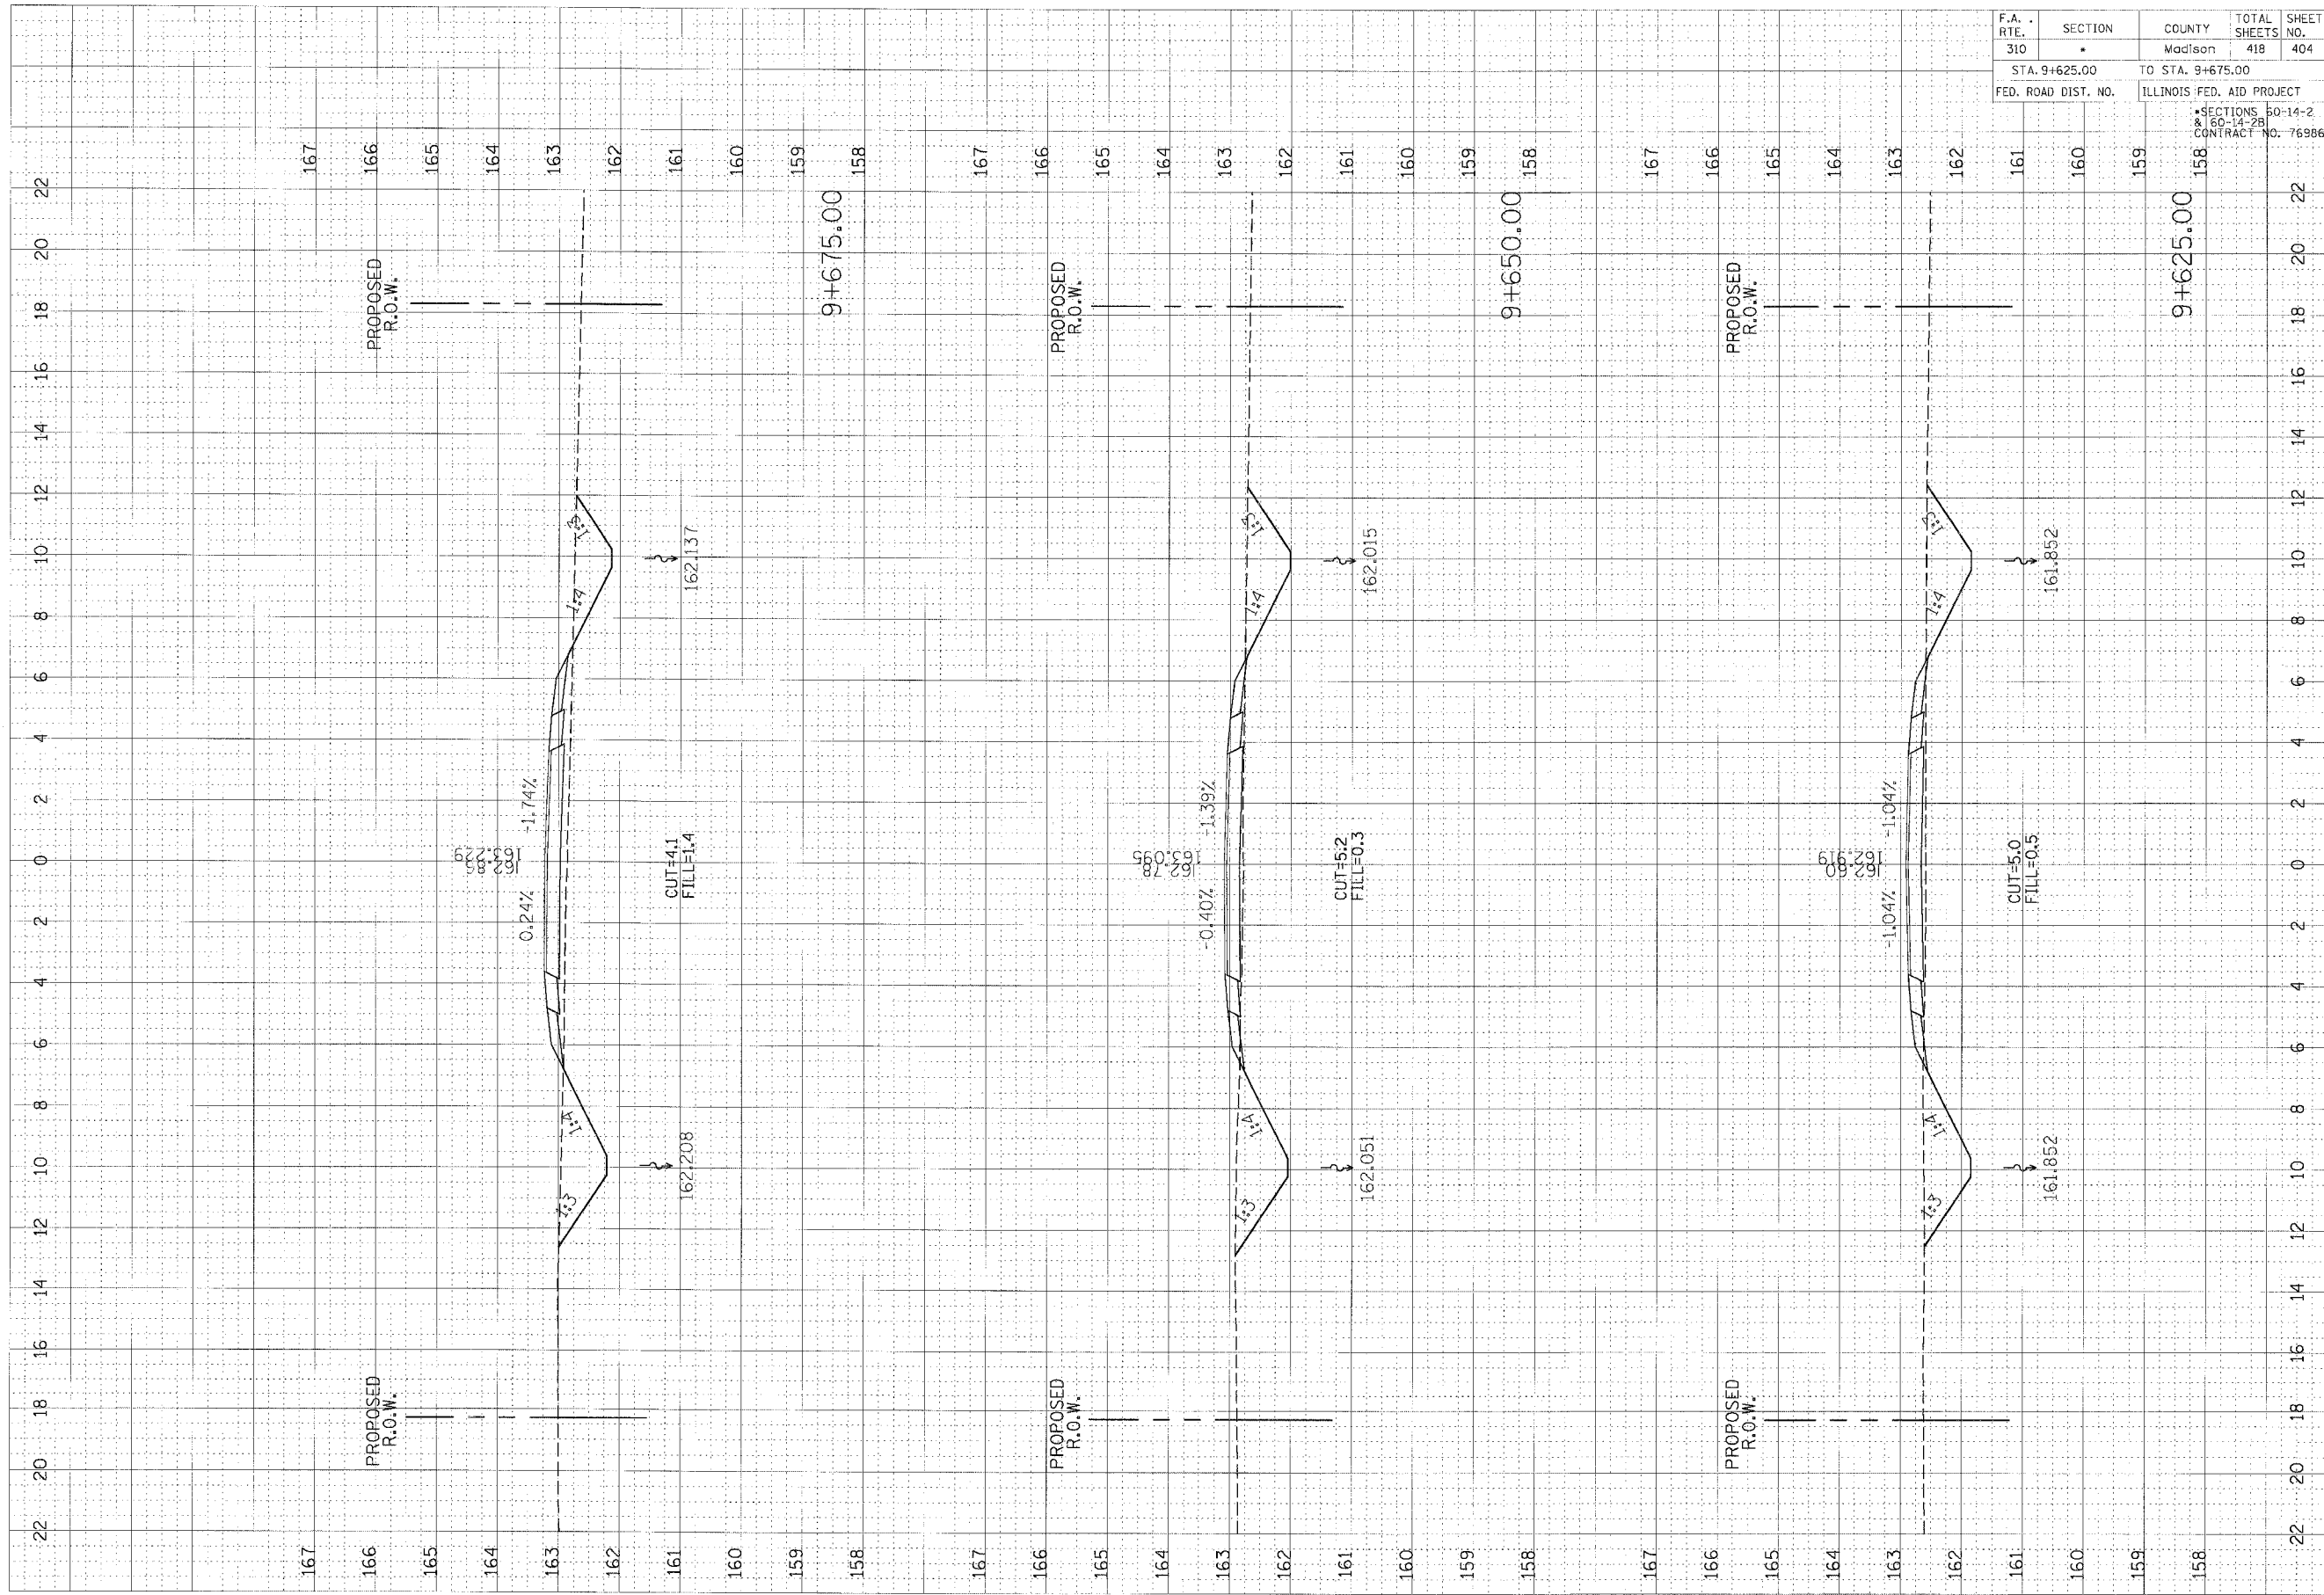

FRONTAGE RD. CROSS SECTIONS STA. 9+625.00 TO STA. 9+675.00