


F.A. RTE.	SECTION	COUNTY	TOTAL SHEETS	SHEET NO.
310		Madison	418	407
STA. 9+838.78		TO STA. 9+854.03		
FED. ROAD DIST. NO.	ILLINOIS	FED. AID PROJECT		
		CONTRACT NO. 76986		

DATE	BY	SCALE

DATE	BY	SCALE

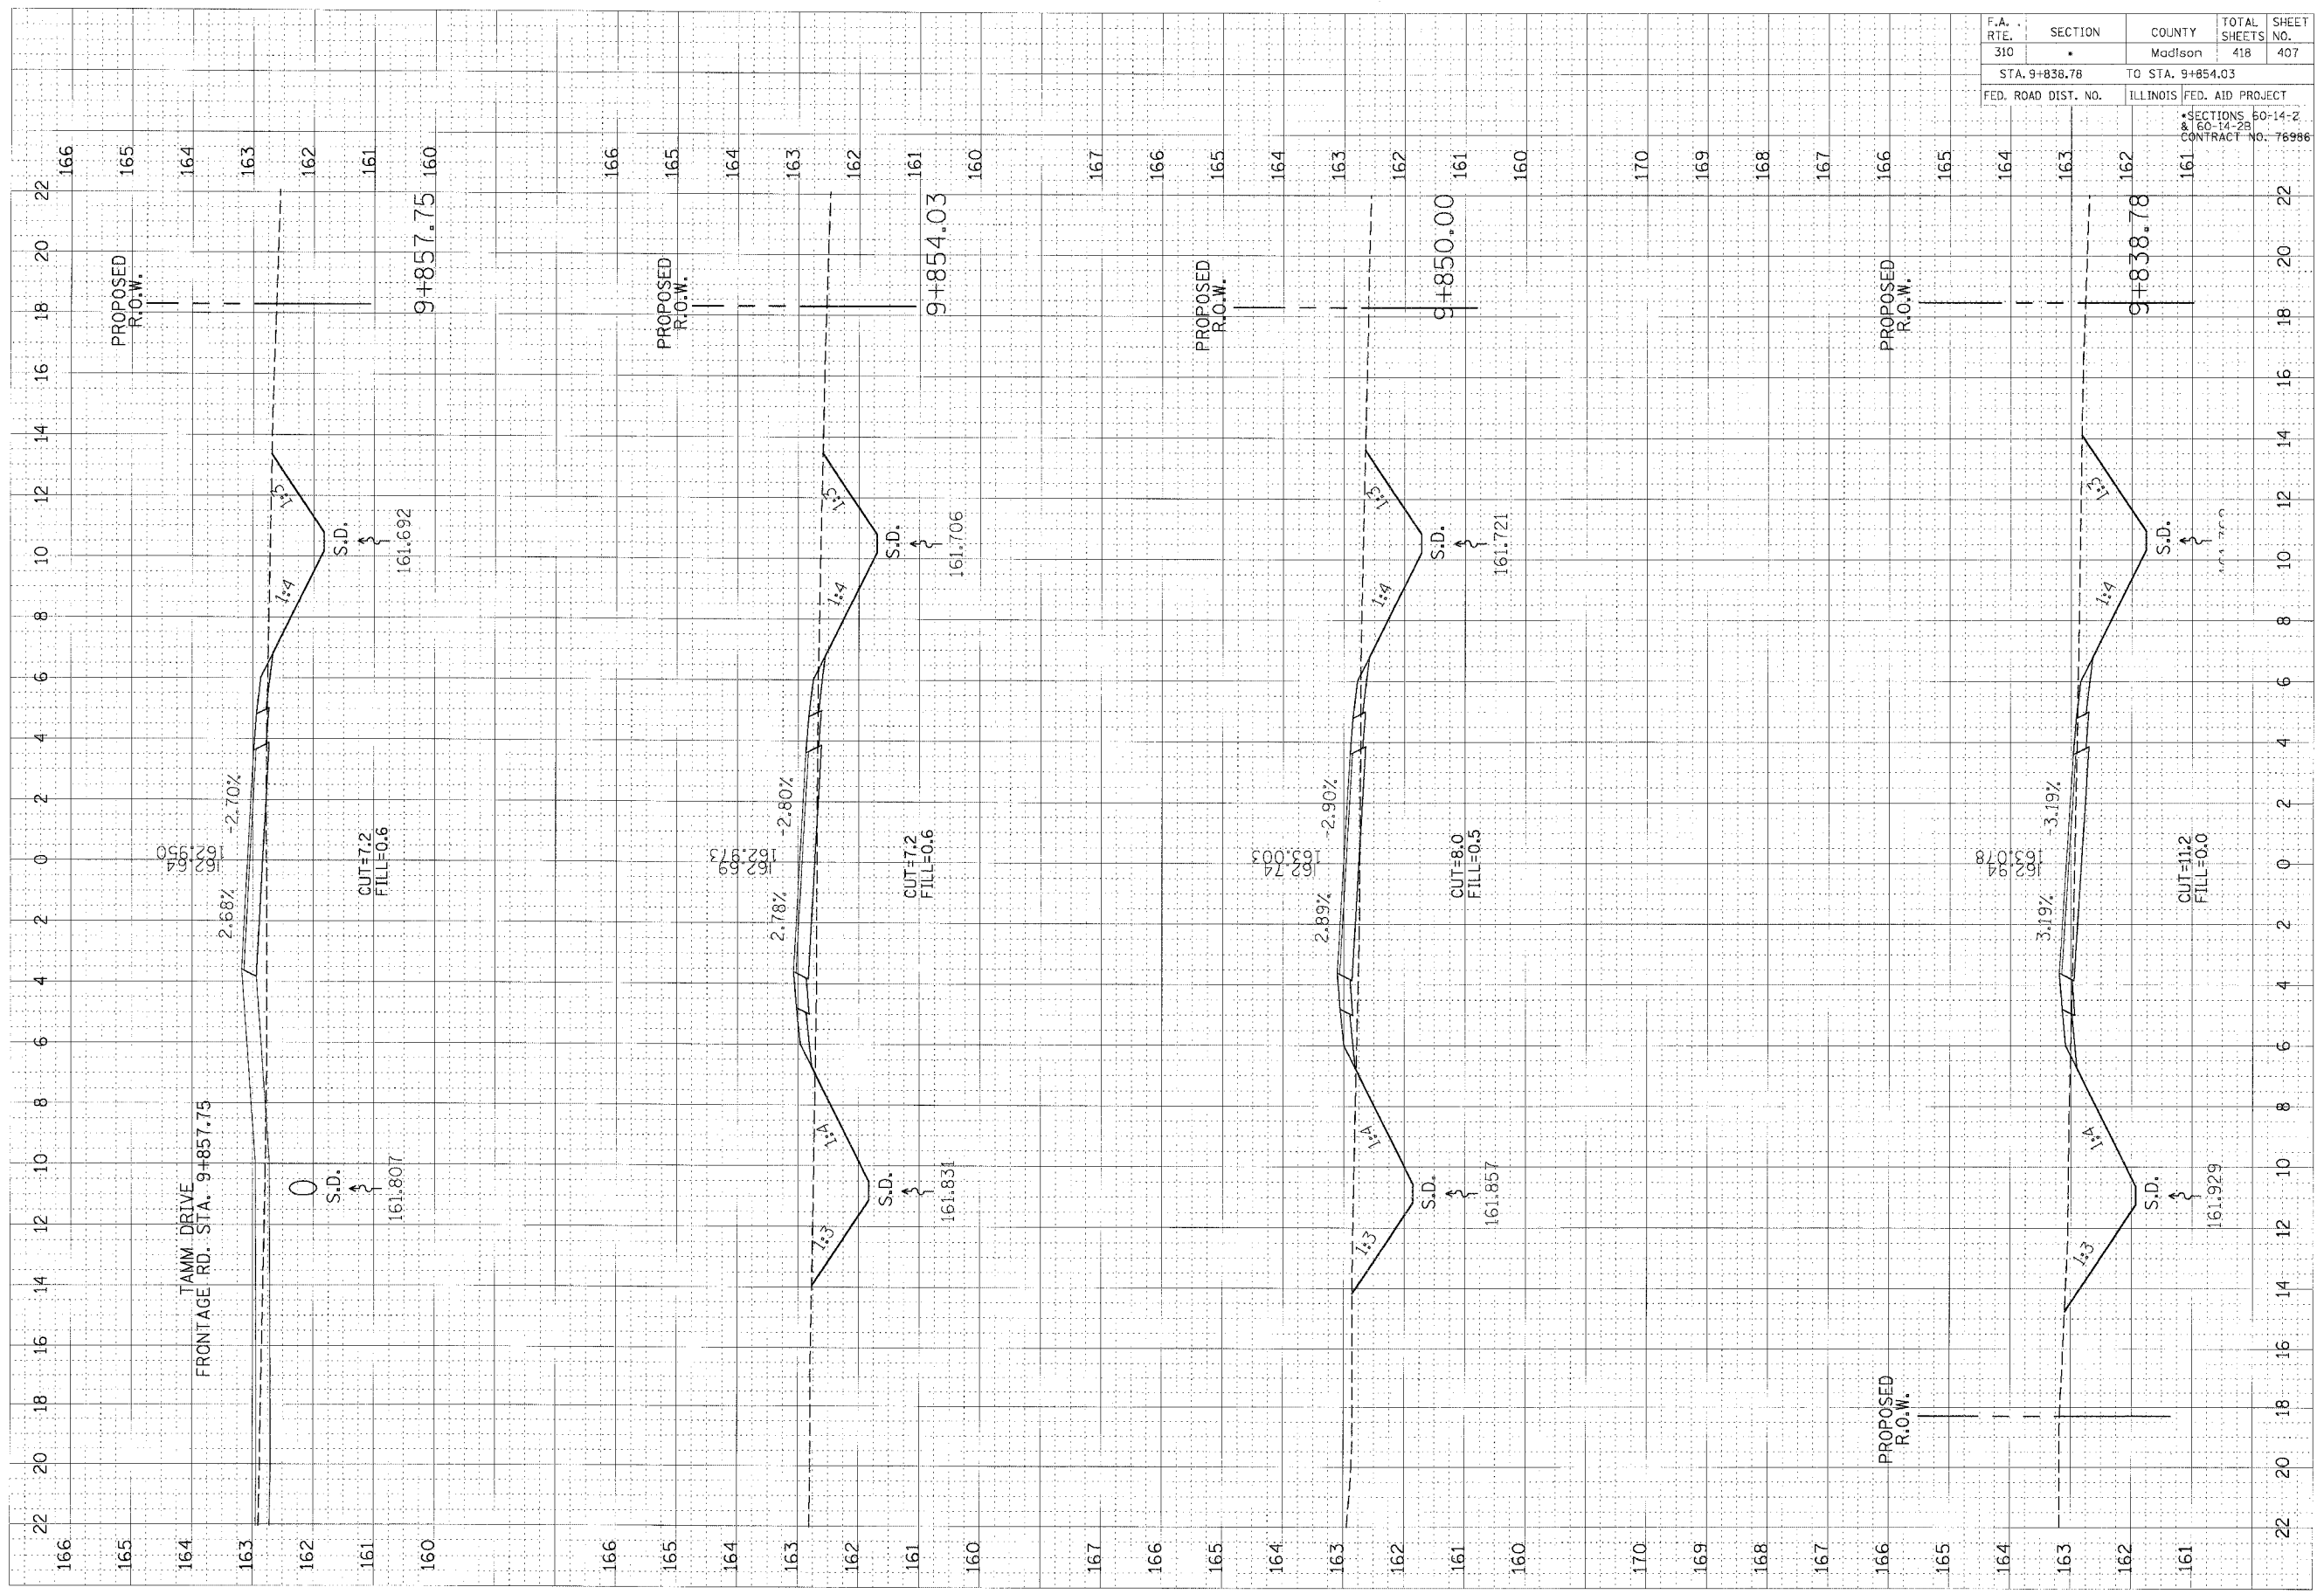

FRONTAGE RD. CROSS SECTIONS STA. 9+838.78 TO STA. 9+854.03