


F.A.P. RTE.	SECTION	COUNTY	TOTAL SHEETS	SHEET NO.
310	•	MADISON	418	415
STA. 0+010		TO STA. 0+030		
• SECTION 60-14-2 & 60-14-2B CONTRACT NO. 76986				

FINAL SURVEYED BY: _____ DATE: _____
 SURVEYED BY: _____
 NOTE BOOK: _____
 AREAS: _____
 CHECKED: _____

ORIGINAL SURVEYED BY: _____ DATE: _____
 SURVEYED BY: _____
 NOTE BOOK: _____
 AREAS: _____
 CHECKED: _____

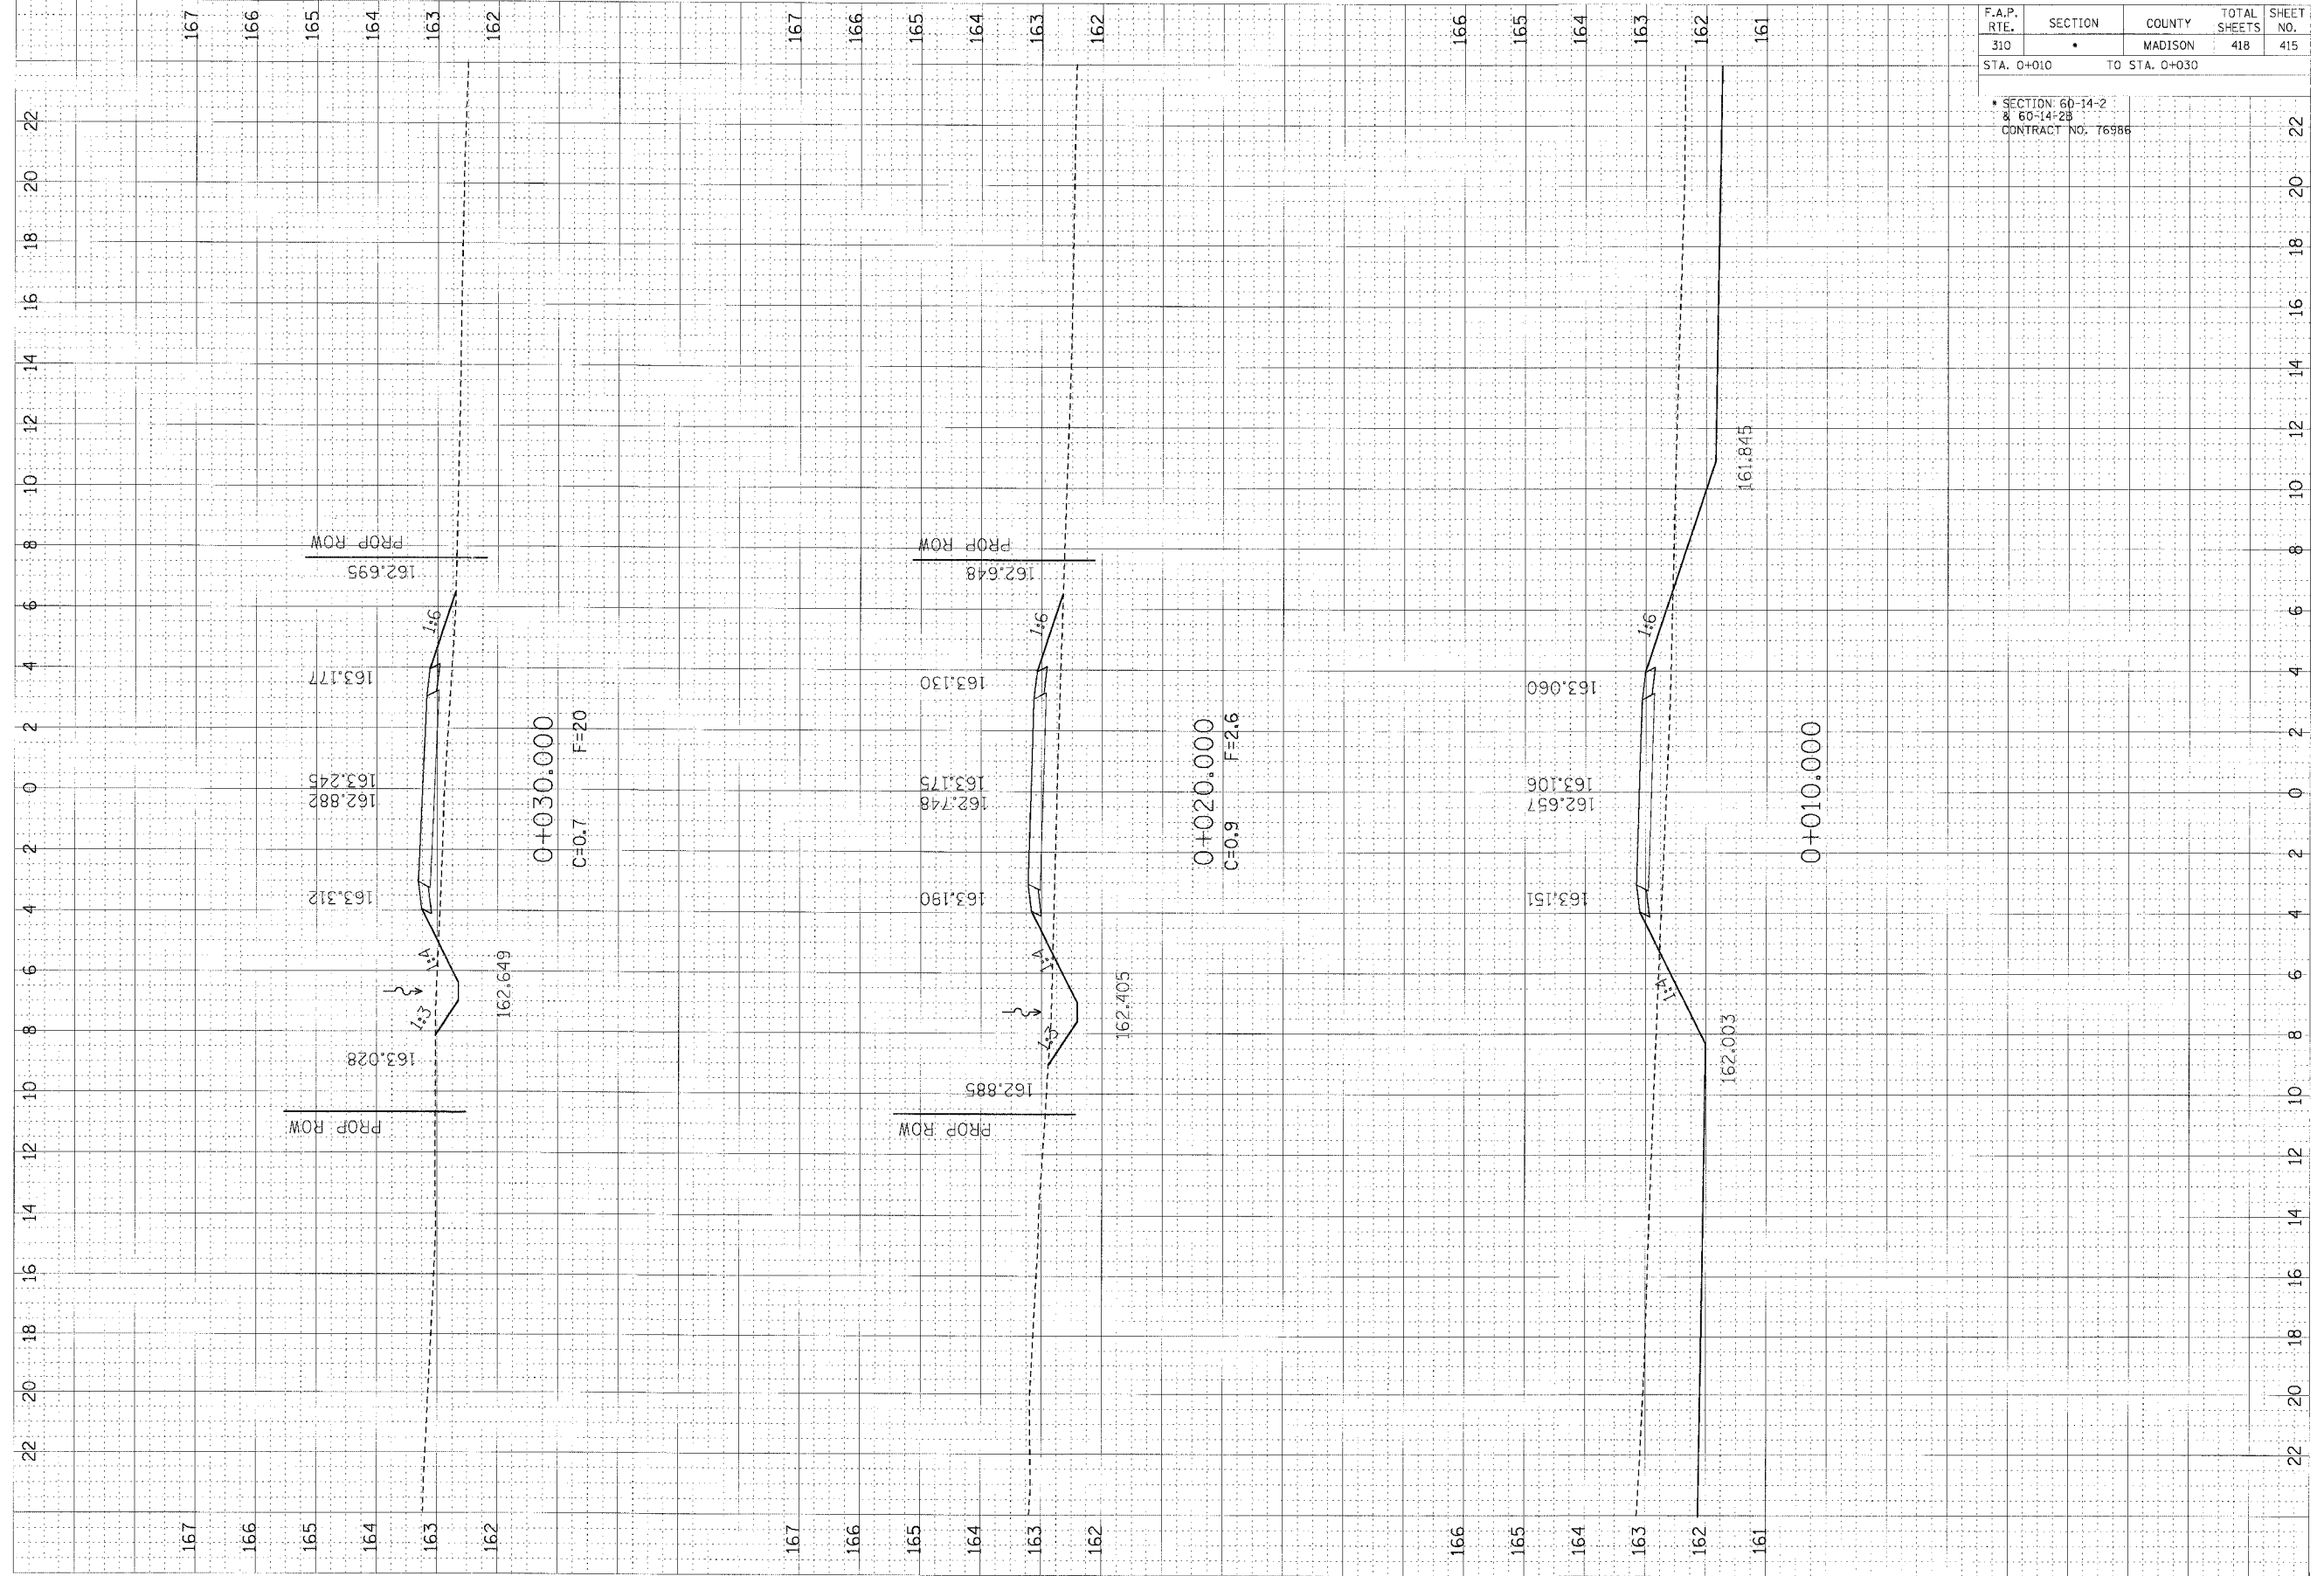

CROSS SECTIONS, TAMM DRIVE, STA 0+010.000 TO STA 0+030.000