


F.A.P. RTE.	SECTION	COUNTY	TOTAL SHEETS	SHEET NO.
310	*	MADISON	418	416
STA. 0+010.000		TO STA. 0+020.000		

* SECTION: 60-14-2
& 60-14-2B
CONTRACT NO. 76986

ORIGINAL SURVEY	DATE
BY	
NO.	

FINAL CHECKED	DATE
BY	
NO.	

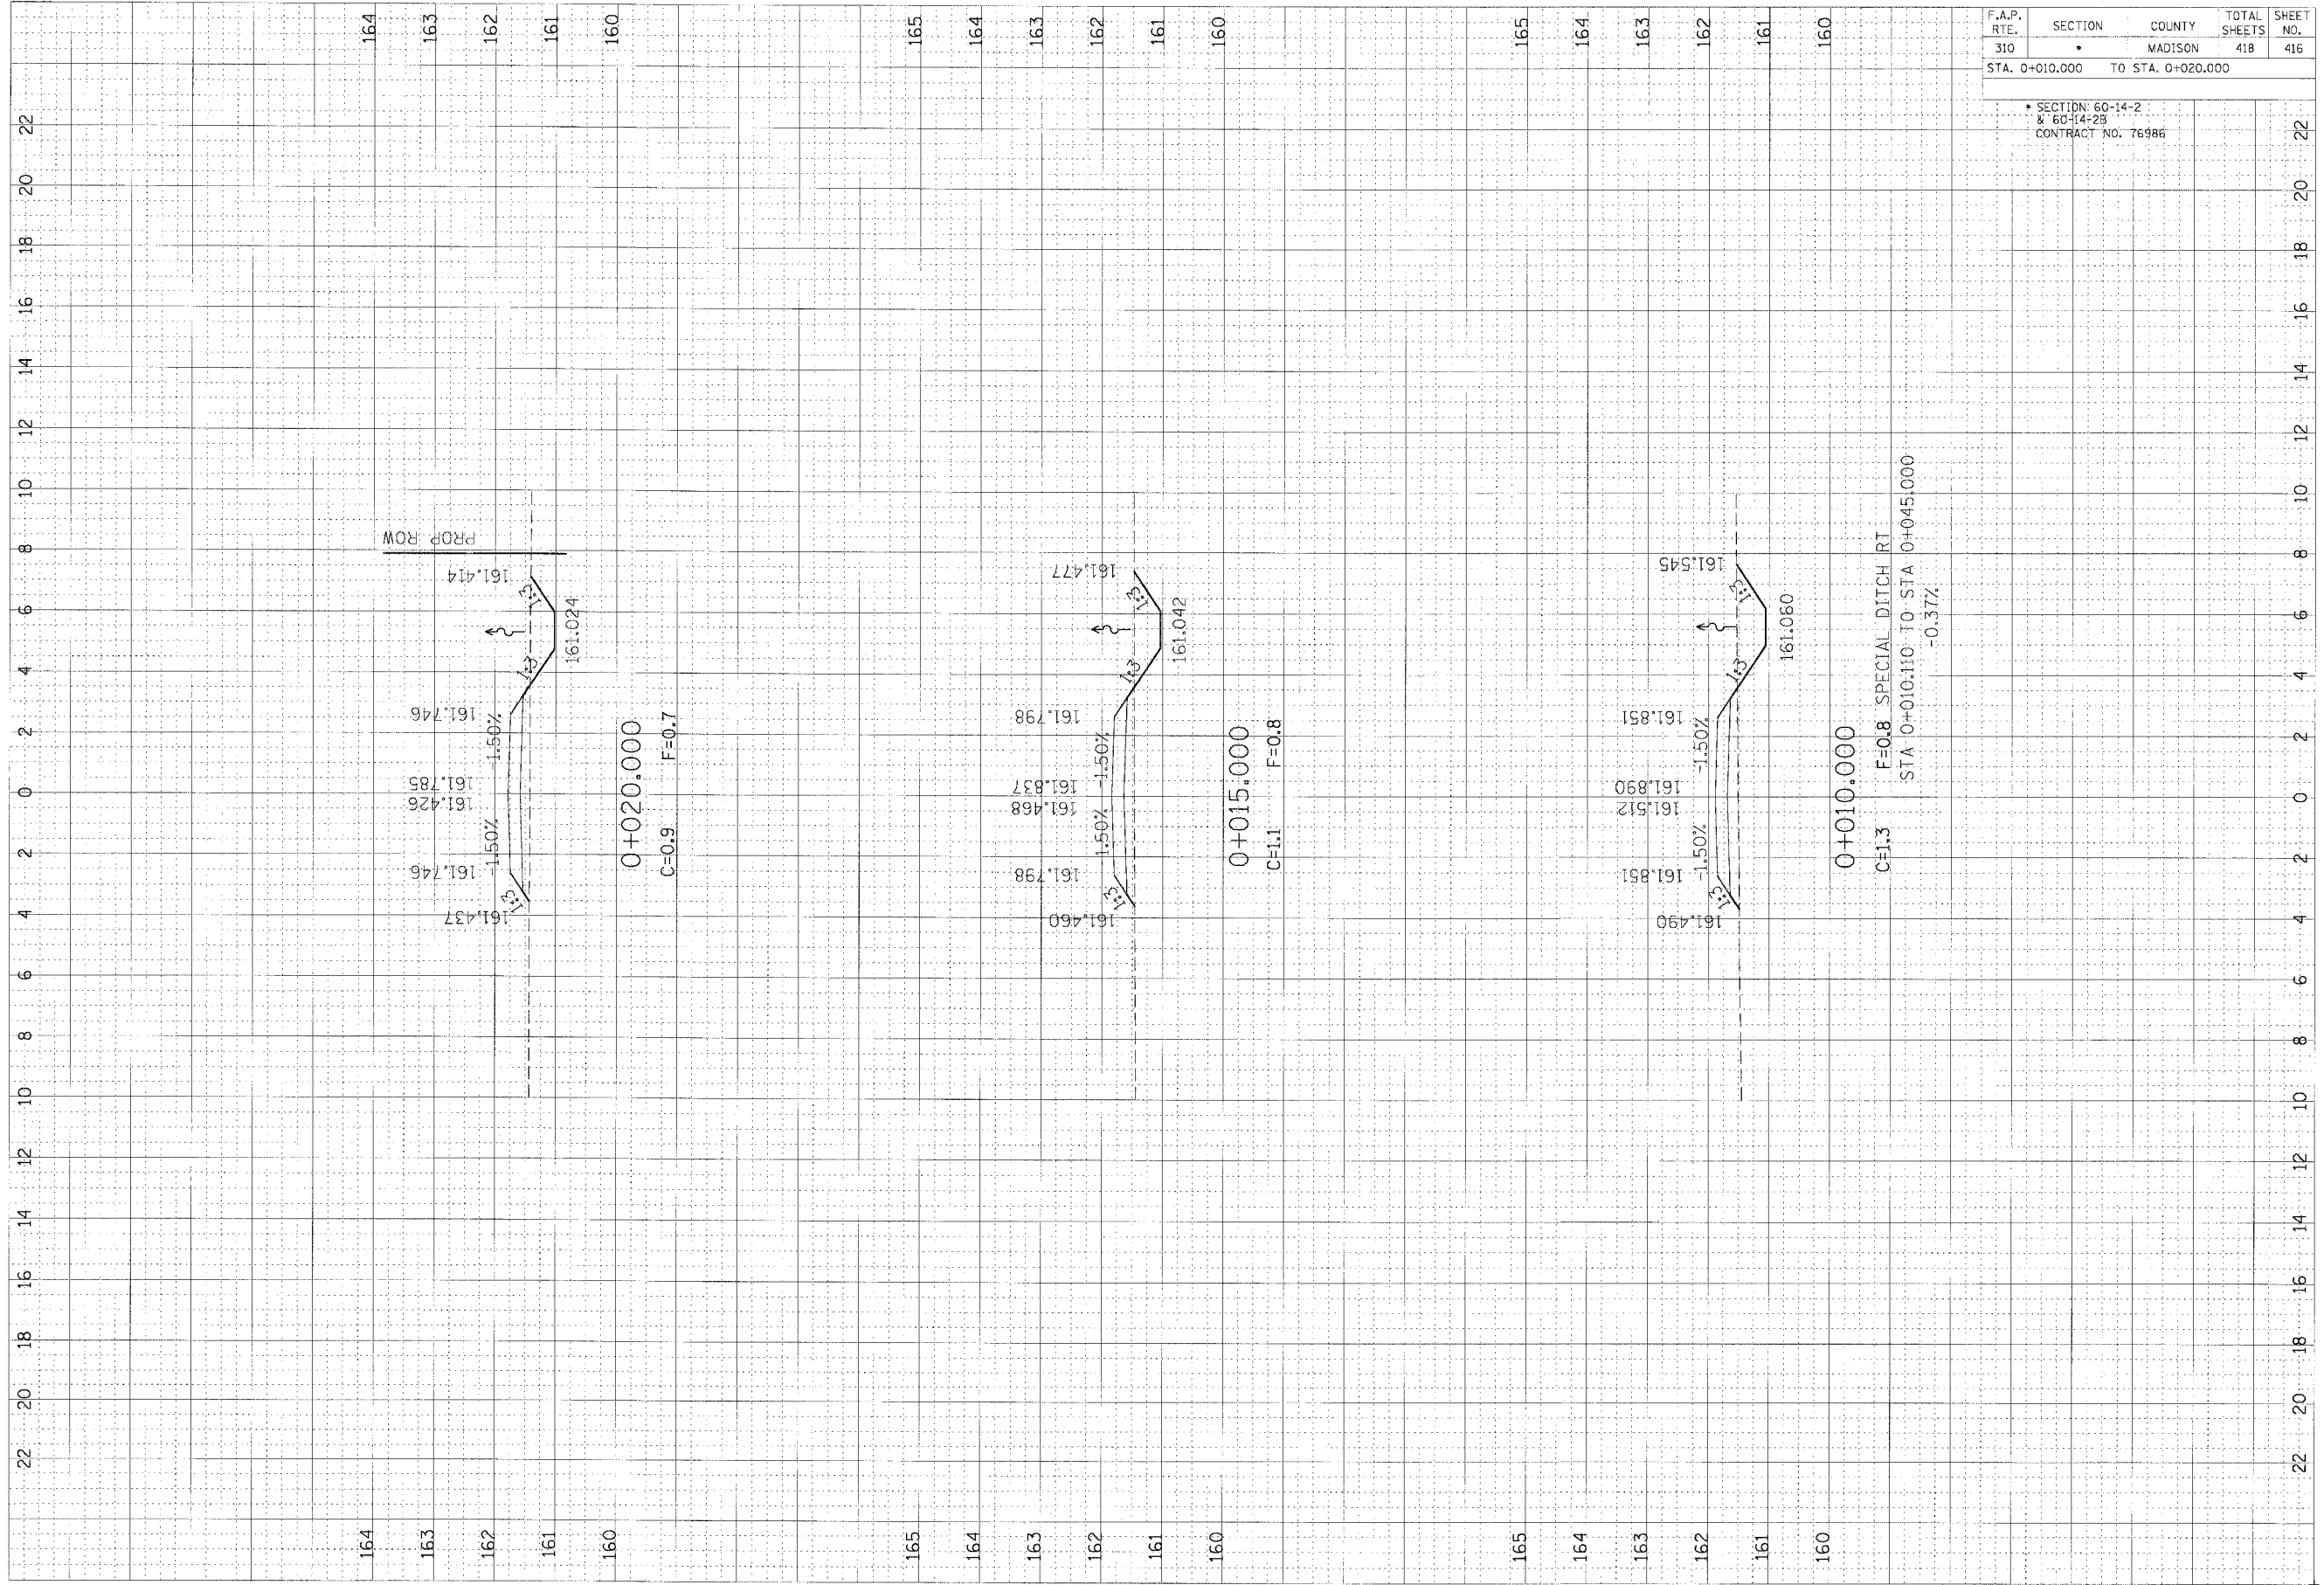

CROSS SECTIONS, ACCESS ROAD, STA 0+010.000 TO STA 0+020.000