
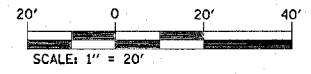


F.A.P. RTE.	SECTION	COUNTY	TOTAL SHEETS	SHEET NO.
789	*	MADISON	42	15
STA. 206+00		TO STA. 212+00		
* 125RS-1, 125I-2TS-2				

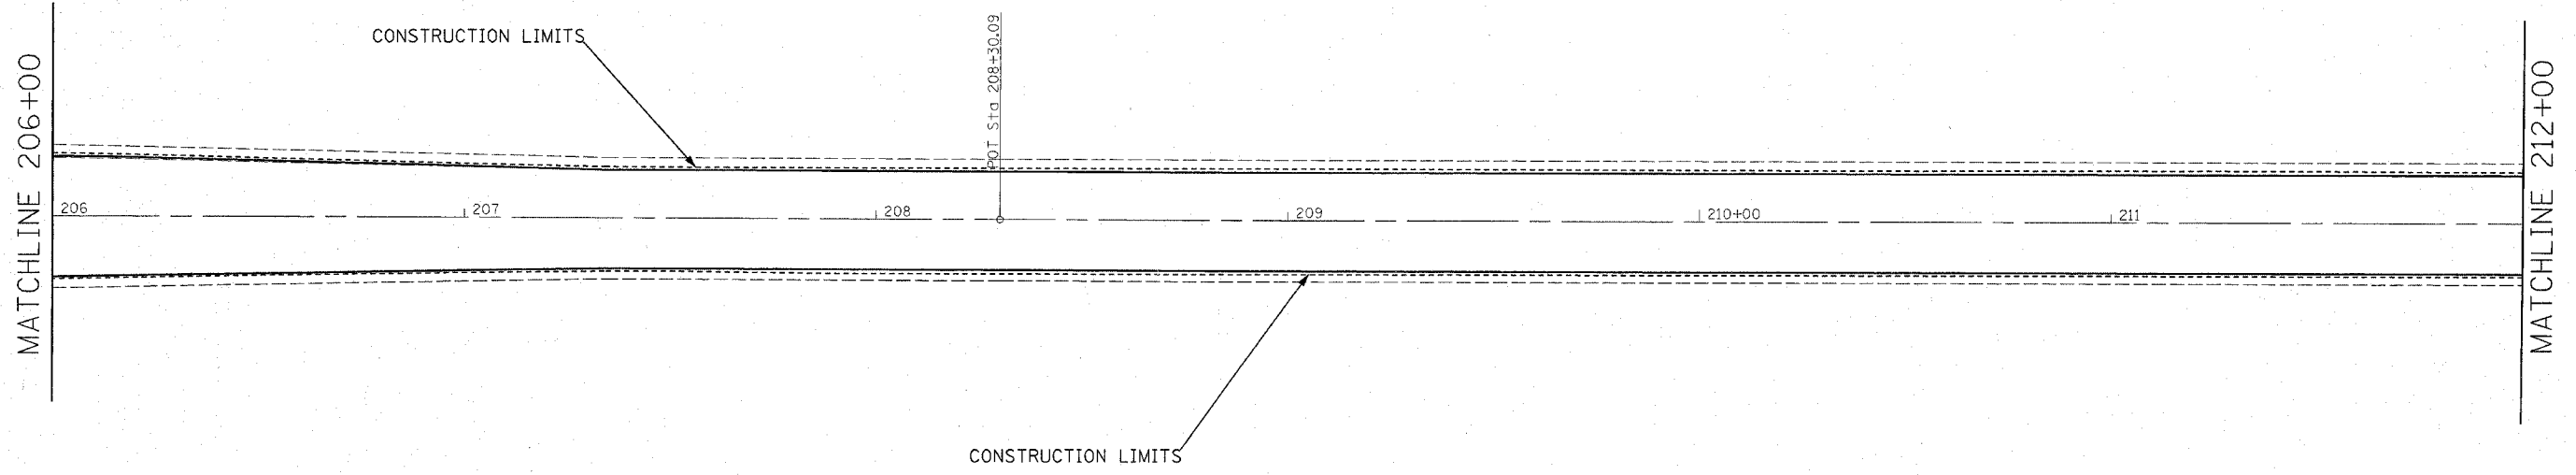

REVISIONS	
NAME	DATE

ILLINOIS DEPARTMENT OF TRANSPORTATION
PLAN VIEW
 FAP ROUTE 789
 SECTION 125RS-1, 125I-2TS-2
 MADISON COUNTY

SCALE: VERT. DATE DRAWN BY
 HORIZ. CHECKED BY

PLT DATE = 1/23/2007
 PLOT SCALE = 20.0000 / IN.
 REFERENCE = #REF#