
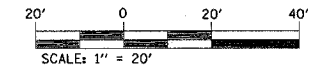


F.A.P. RTE.	SECTION	COUNTY	TOTAL SHEETS	SHEET NO.
789		MADISON	42	16
STA. 212+00 TO STA. 218+00				
• 125RS-1, 125I-2TS-2				

NOTE: "SPBGR, TYPE A" AND "REMOVE AND REERECT SPBGR, TYPE A" SHALL BE DONE ACCORDING TO DETAILS ON SHEETS 42A -42H.
 ALL TRAFFIC BARRIER TERMINAL SECTIONS SHALL BE DONE TO CONNECT GUARDRAIL SECTIONS AS SHOWN IN DETAILS ON SHEETS 42A -42H.

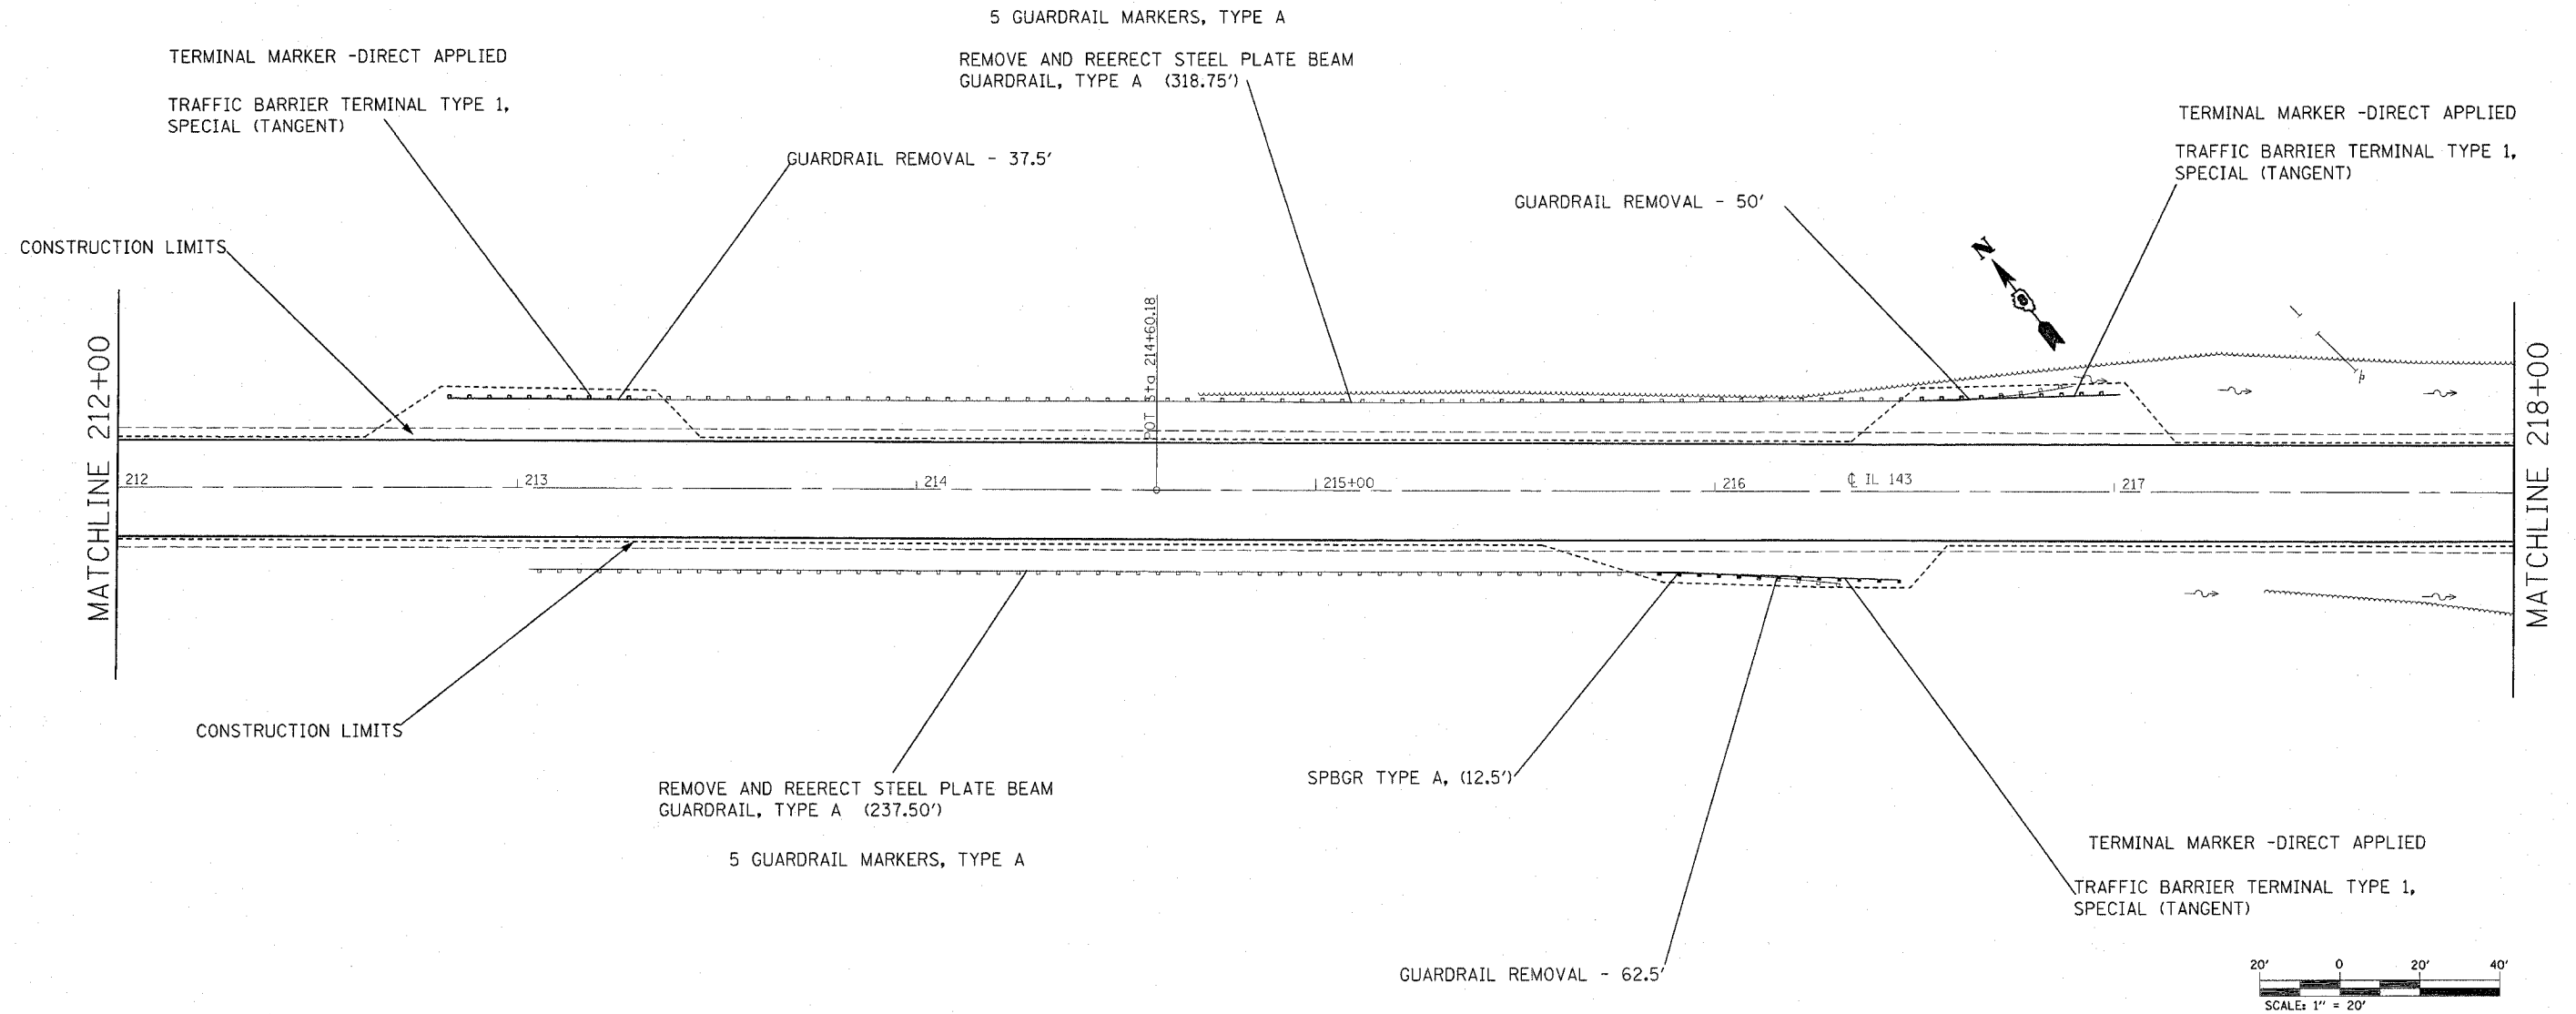

REVISIONS	
NAME	DATE

ILLINOIS DEPARTMENT OF TRANSPORTATION
PLAN VIEW
 FAP ROUTE 789
 SECTION 125RS-1, 125I-2TS-2
 MADISON COUNTY

SCALE: VERT. _____
 HORIZ. _____
 DATE _____

DRAWN BY _____
 CHECKED BY _____

PLOT DATE = 2/24/2007
 PLOT SCALE = 20,0000 / IN.
 REFERENCE = #REF#