


F.A.P. RTE.	SECTION	COUNTY	TOTAL SHEETS	SHEET NO.
789	*	MADISON	42	19
STA. 230+00		TO STA. 235+00		
• 125RS-1, 125I-2TS-2				

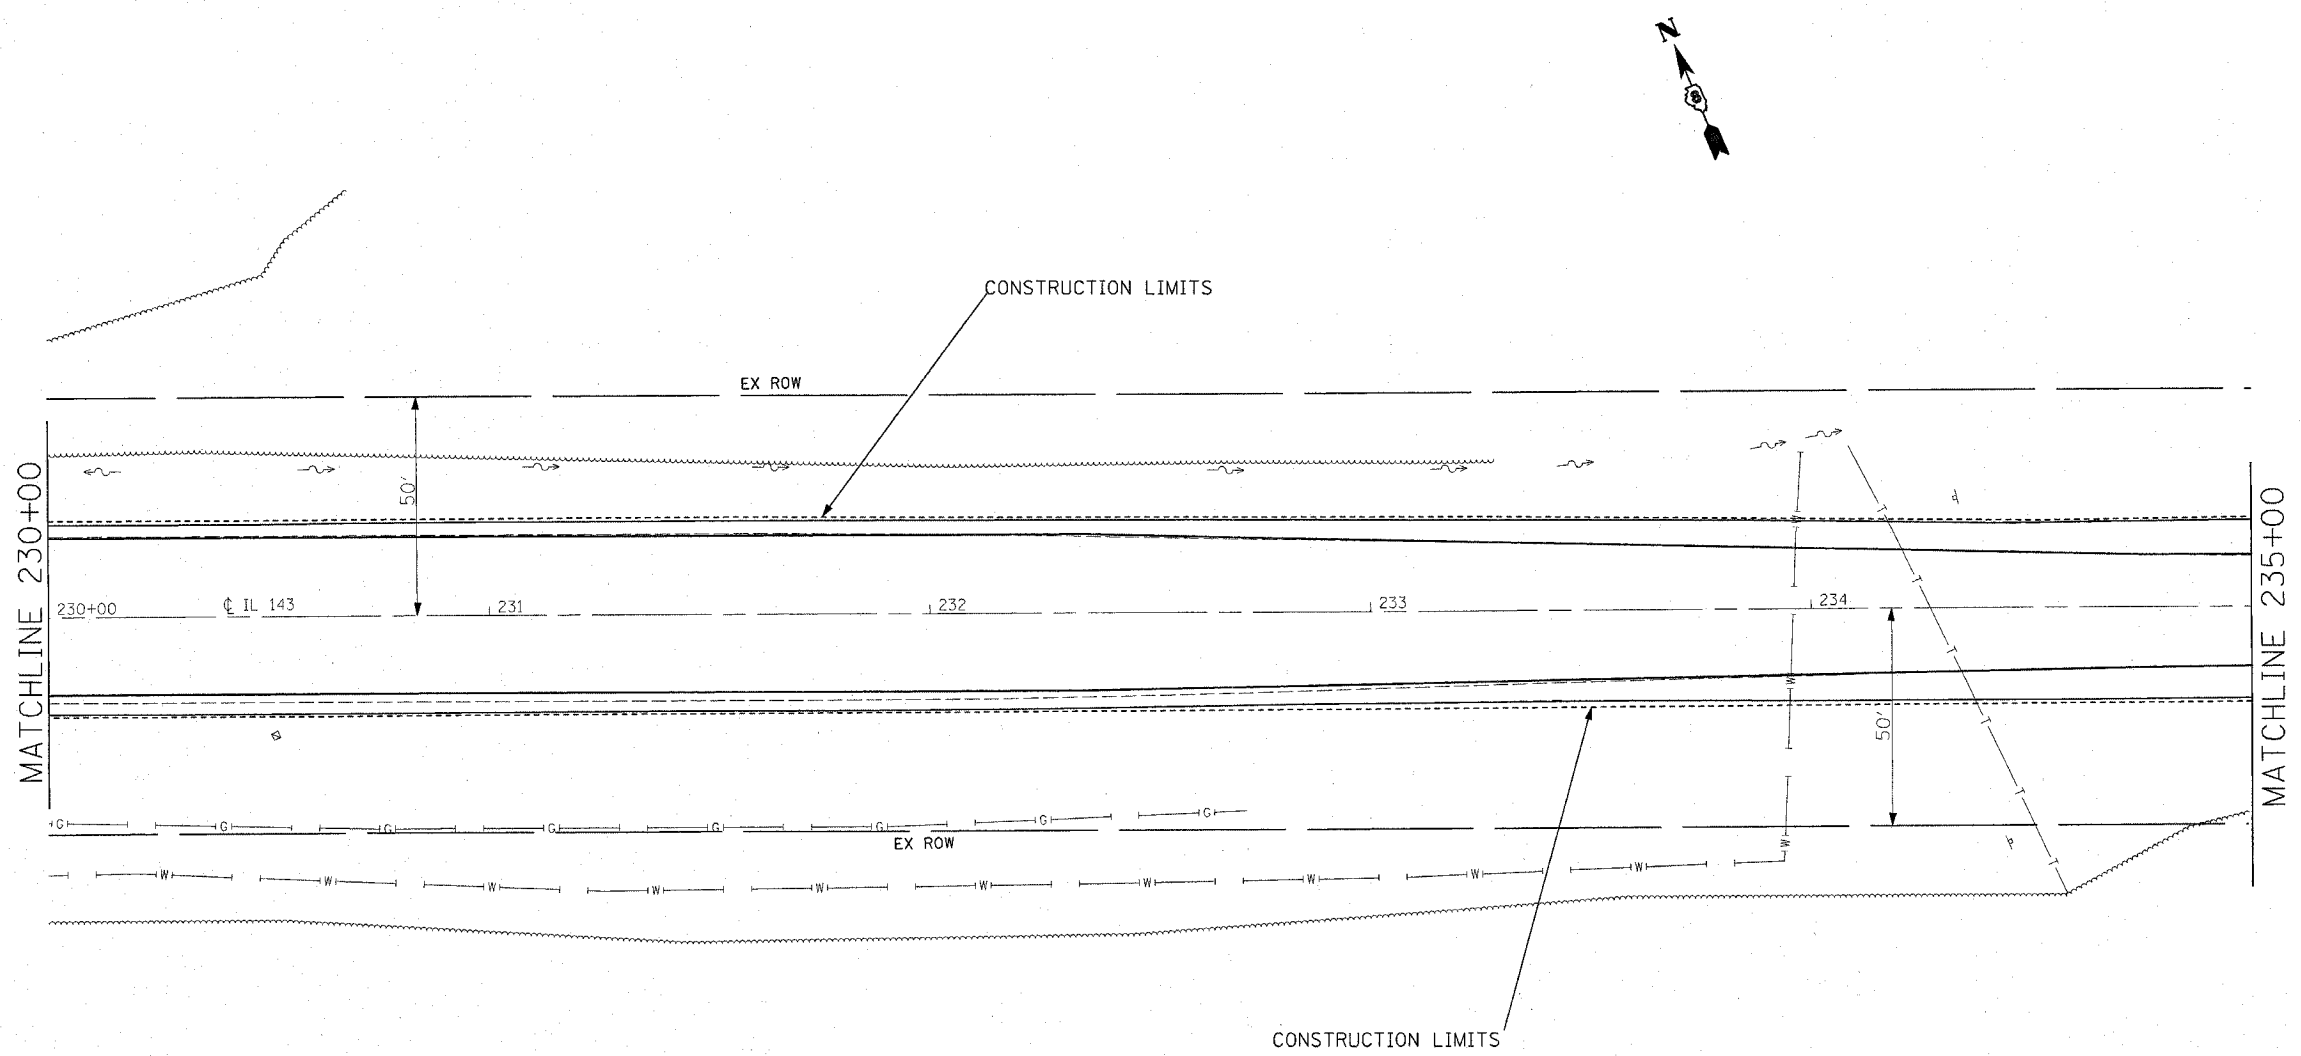

REVISIONS	
NAME	DATE

ILLINOIS DEPARTMENT OF TRANSPORTATION

PLAN VIEW

FAP ROUTE 789
SECTION 125RS-1, 125I-2TS-2
MADISON COUNTY

SCALE: VERT. _____
HORIZ. _____

DATE _____ DRAWN BY _____
CHECKED BY _____

PLOT DATE = 1/23/2007
 PLOT SCALE = 20/2000' / IN.
 REFERENCE = *REF*