
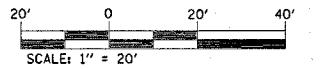


F.A.P. RTE.	SECTION	COUNTY	TOTAL SHEETS	SHEET NO.
789	*	MADISON	42	20
STA. 235+00		TO STA. 236+66.68		
• 125RS-1, 125I-2TS-2				

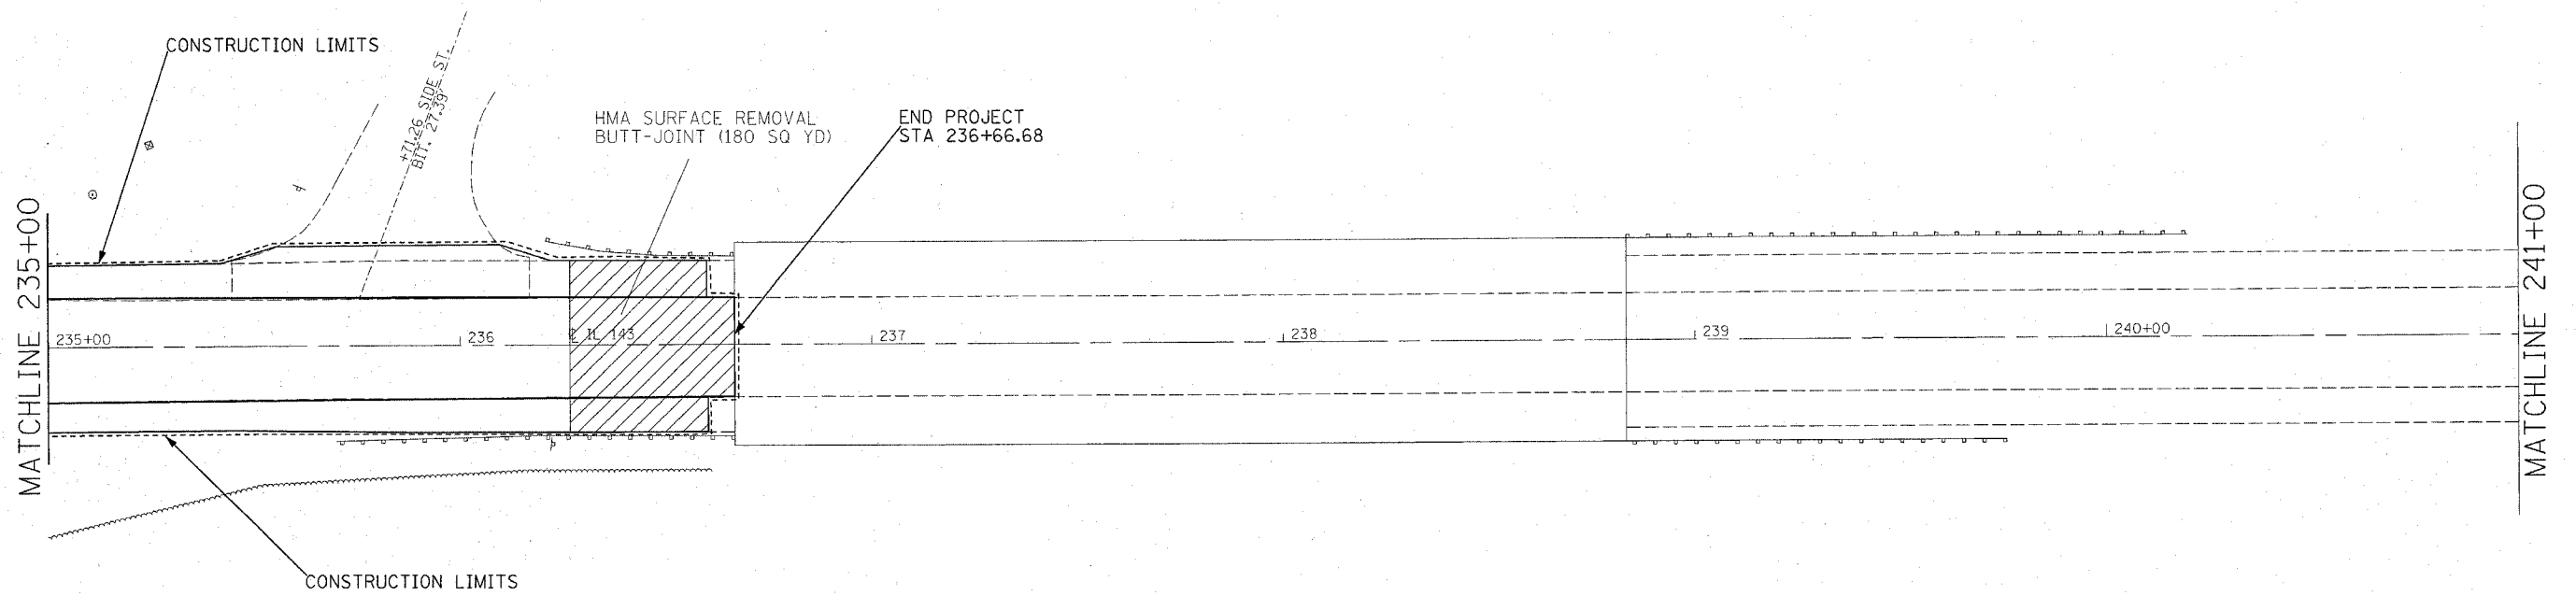

REVISIONS	
NAME	DATE

ILLINOIS DEPARTMENT OF TRANSPORTATION  
**PLAN VIEW**  
 FAP ROUTE 789  
 SECTION 125RS-1, 125I-2TS-2  
 MADISON COUNTY

SCALE: VERT. DATE  
 HORIZ. CHECKED BY

PLOT DATE = 1/23/2007  
 FILE NAME = \\s\125rs\125i-2ts-2\plan\p125i-2ts-2.dgn  
 PLOT SCALE = 20.0000' / IN.  
 REFERENCE = NREF#