
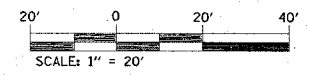
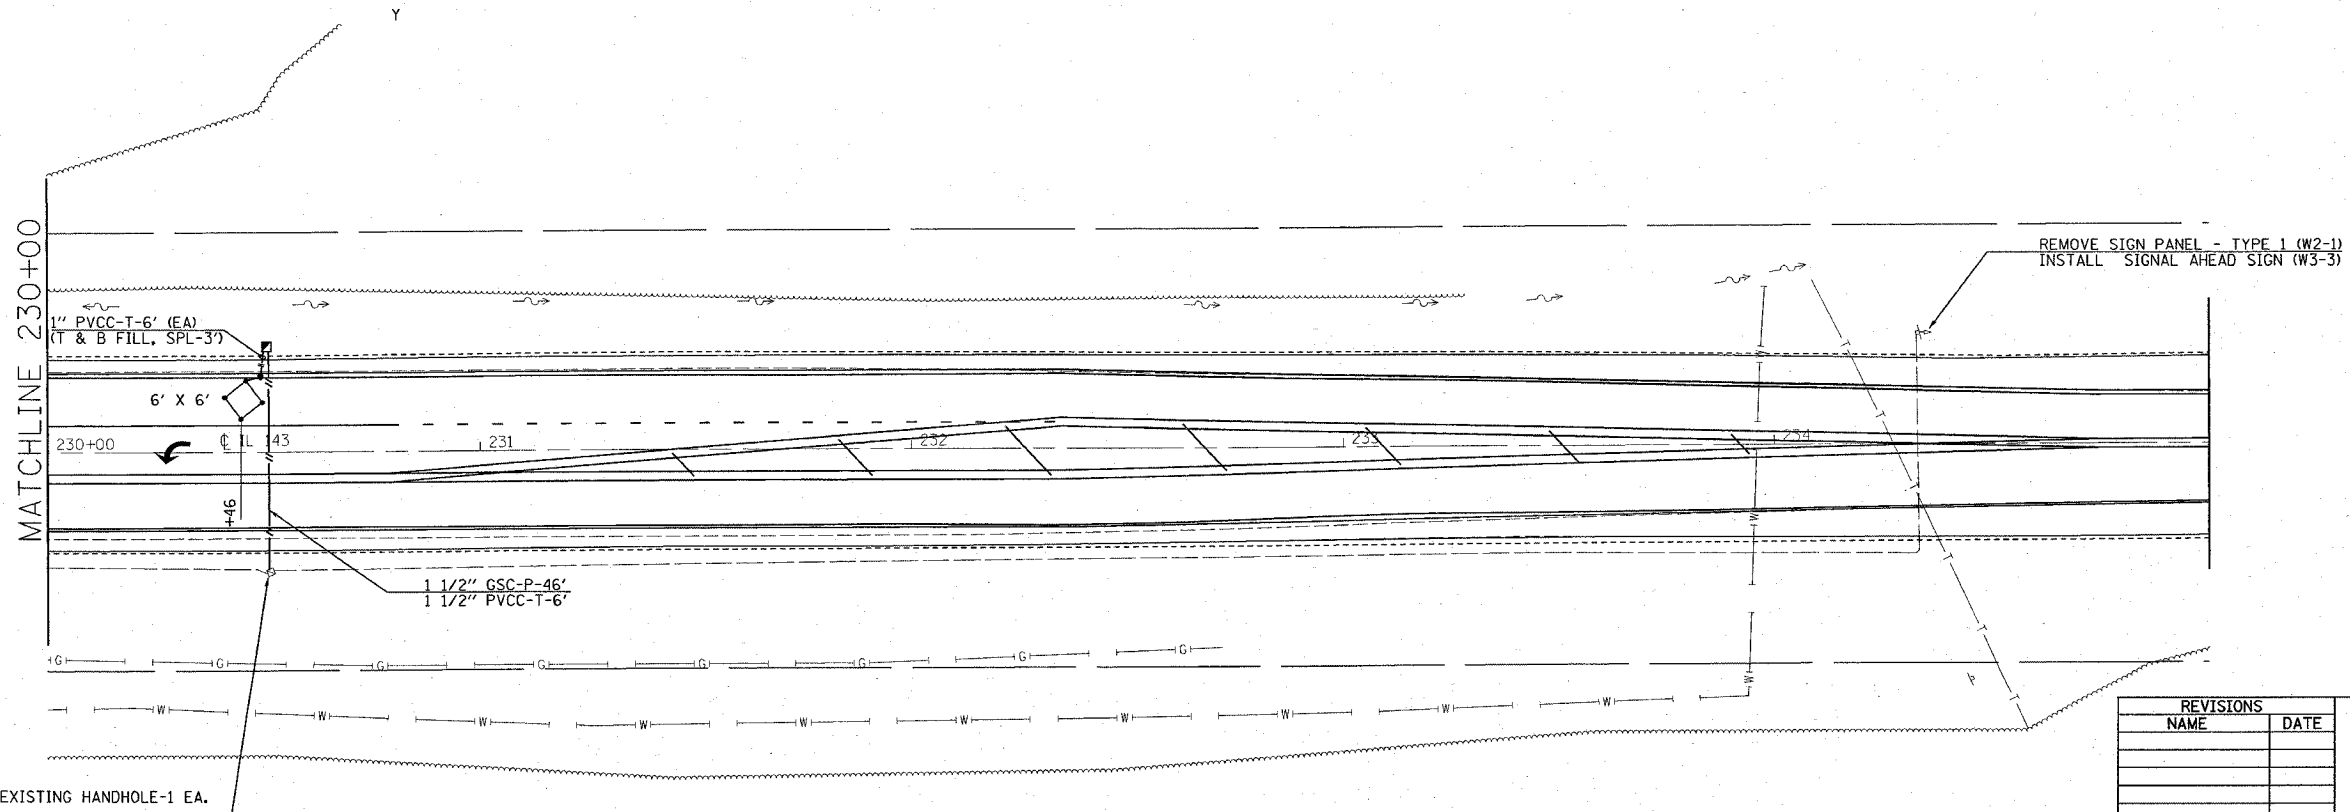


F.A.P. RTE.	SECTION	COUNTY	TOTAL SHEETS	SHEET NO.
789	#	MADISON	42	31

STA.	TO STA.
FED. ROAD DIST. NO. ILLINOIS	FED. AID PROJECT

125RS-1, 125I-2IS-2

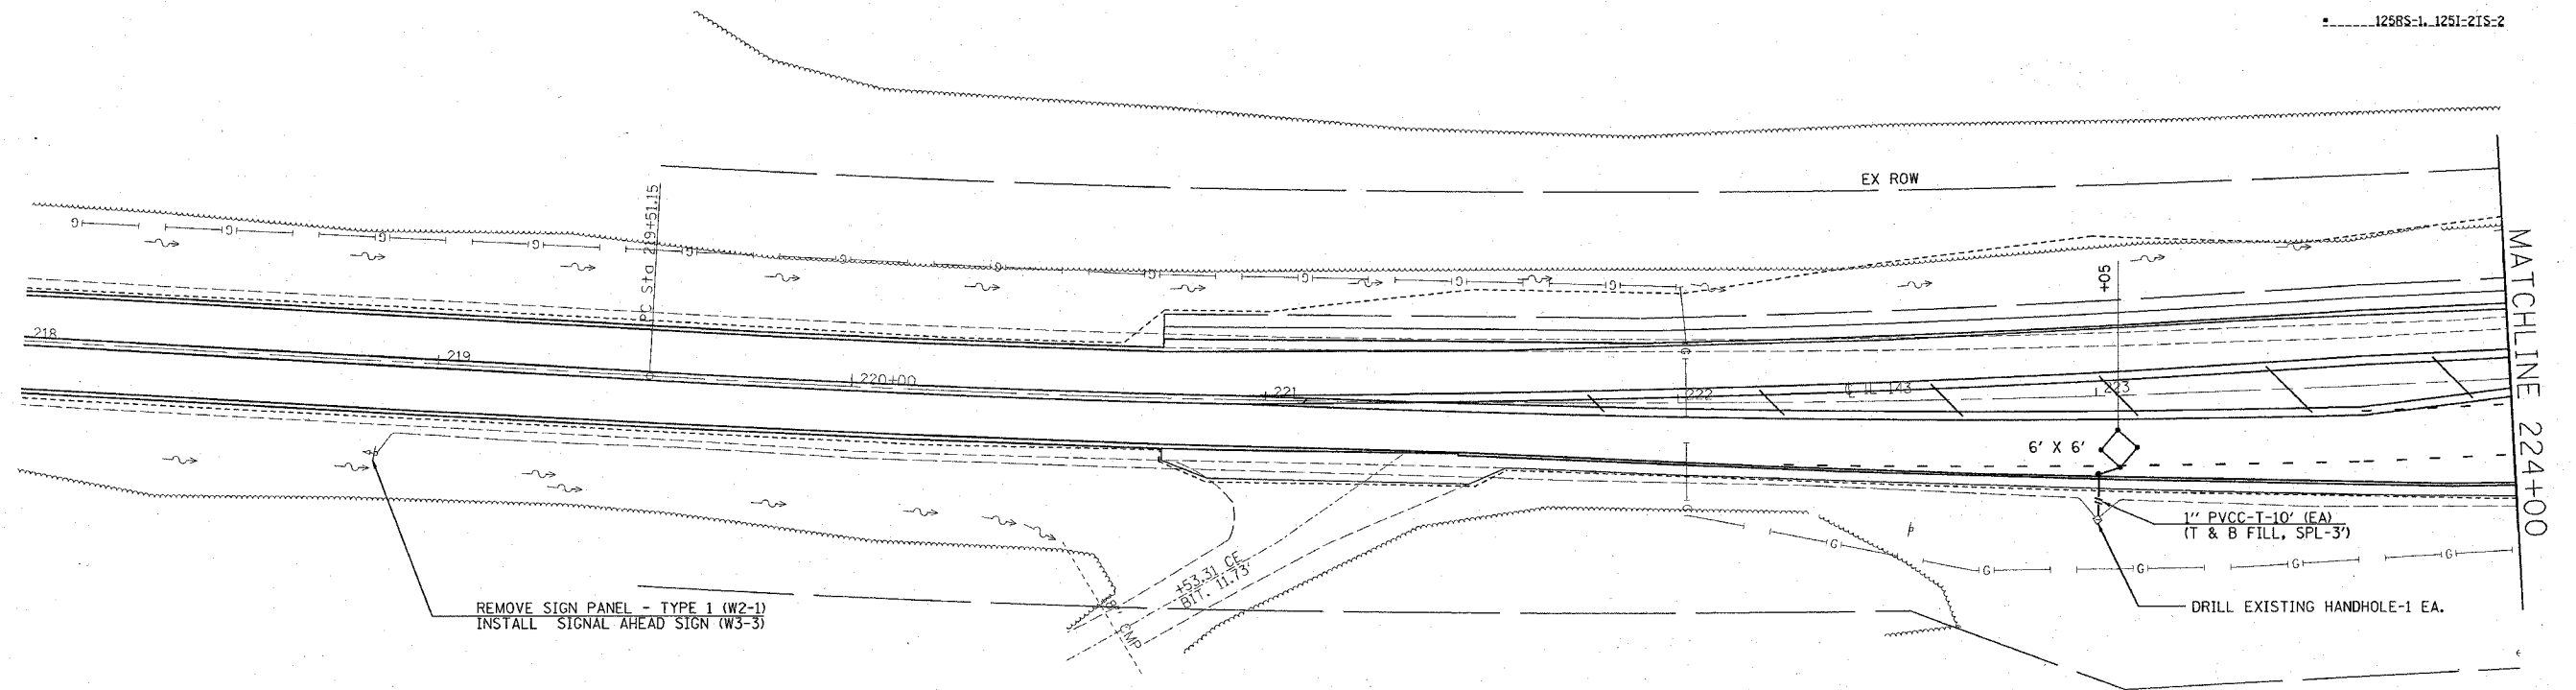

REVISIONS	
NAME	DATE

ILLINOIS DEPARTMENT OF TRANSPORTATION  
**PLAN VIEW**  
**TRAFFIC SIGNALS**  
 FAP ROUTE 789  
 SECTION 125RS-1, 125I-2TS-2  
 COUNTY MADISON  
 SCALE: VERT. \_\_\_\_\_  
 HORIZ. \_\_\_\_\_  
 DATE \_\_\_\_\_ DRAWN BY \_\_\_\_\_  
 CHECKED BY \_\_\_\_\_

PLOT DATE = 1/24/2007  
 FILE NAME = \\s:\projects\789\electrical\trp\03106a.dgn  
 PLOT SCALE = 20.1/1000 = 1/50 IN.  
 REFERENCE = SHEET#