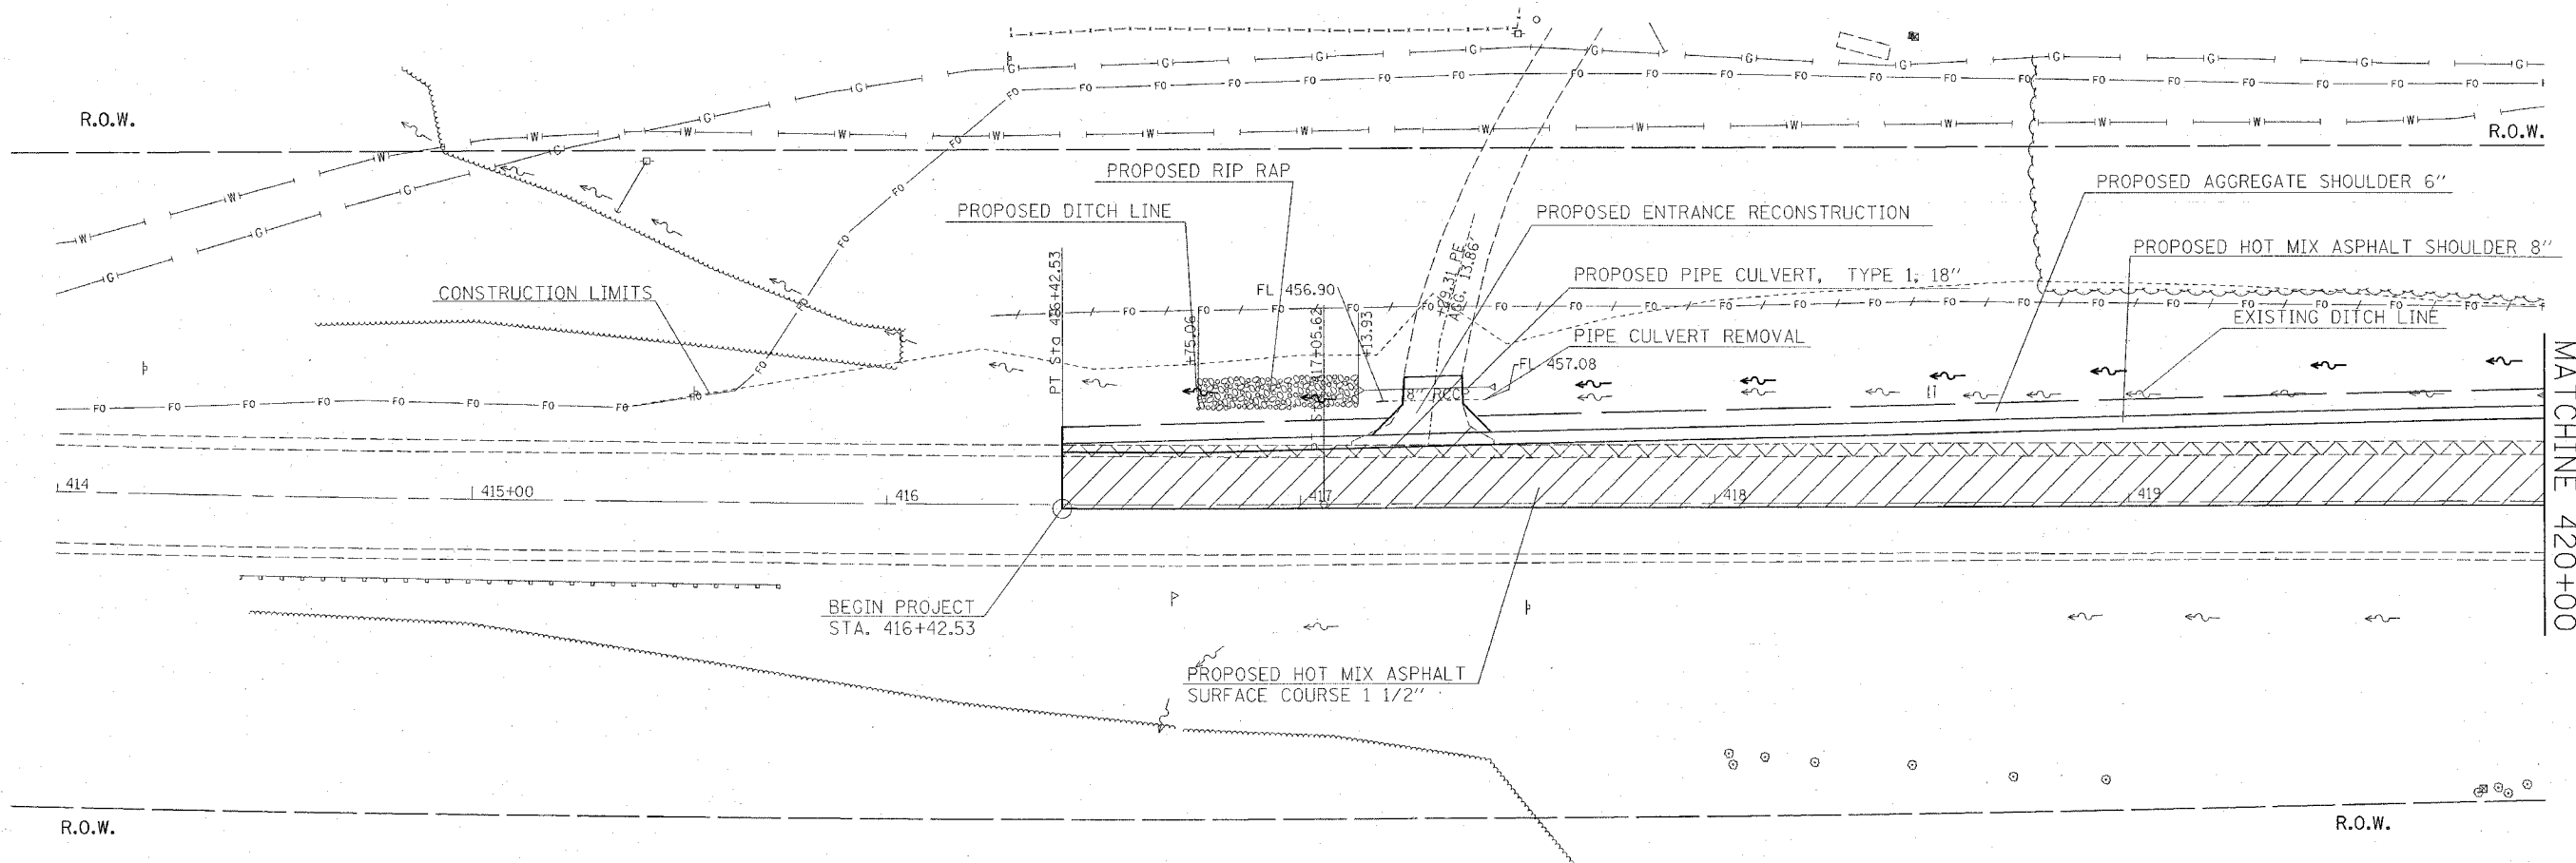
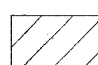

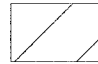


F.A.P. RTE.	SECTION	COUNTY	TOTAL SHEETS	SHEET NO.
793	T-2-1	MADISON	41	7
STA.		TO STA. 420+00		
FED. ROAD DIST. NO.		ILLINOIS FED. AID PROJECT		



-  HMA SURFACE REMOVAL 1 1/2"
-  HMA SHOULDER REMOVAL
-  ENTRANCE REMOVAL

REVISIONS	
NAME	DATE

ILLINOIS DEPARTMENT OF TRANSPORTATION
PLAN VIEW
 FAP ROUTE 793
 SECTION T-2-1
 MADISON COUNTY

SCALE: VERT. _____
 HORIZ. _____

DATE _____ DRAWN BY _____
 CHECKED BY _____

PLOT DATE * * * * *
 FILE NAME * * * * *
 PLOT SCALE * * * * *
 REFERENCE * * * * *