


F.A.I. RTE.	SECTION	COUNTY	TOTAL SHEETS	SHEET NO.
70	82-(1,2,3,4)RS-1	ST CLAIR	43	12
STA. TO STA.		TO STA.		
FED. ROAD DIST. NO.		ILLINOIS	FED. AID PROJECT	

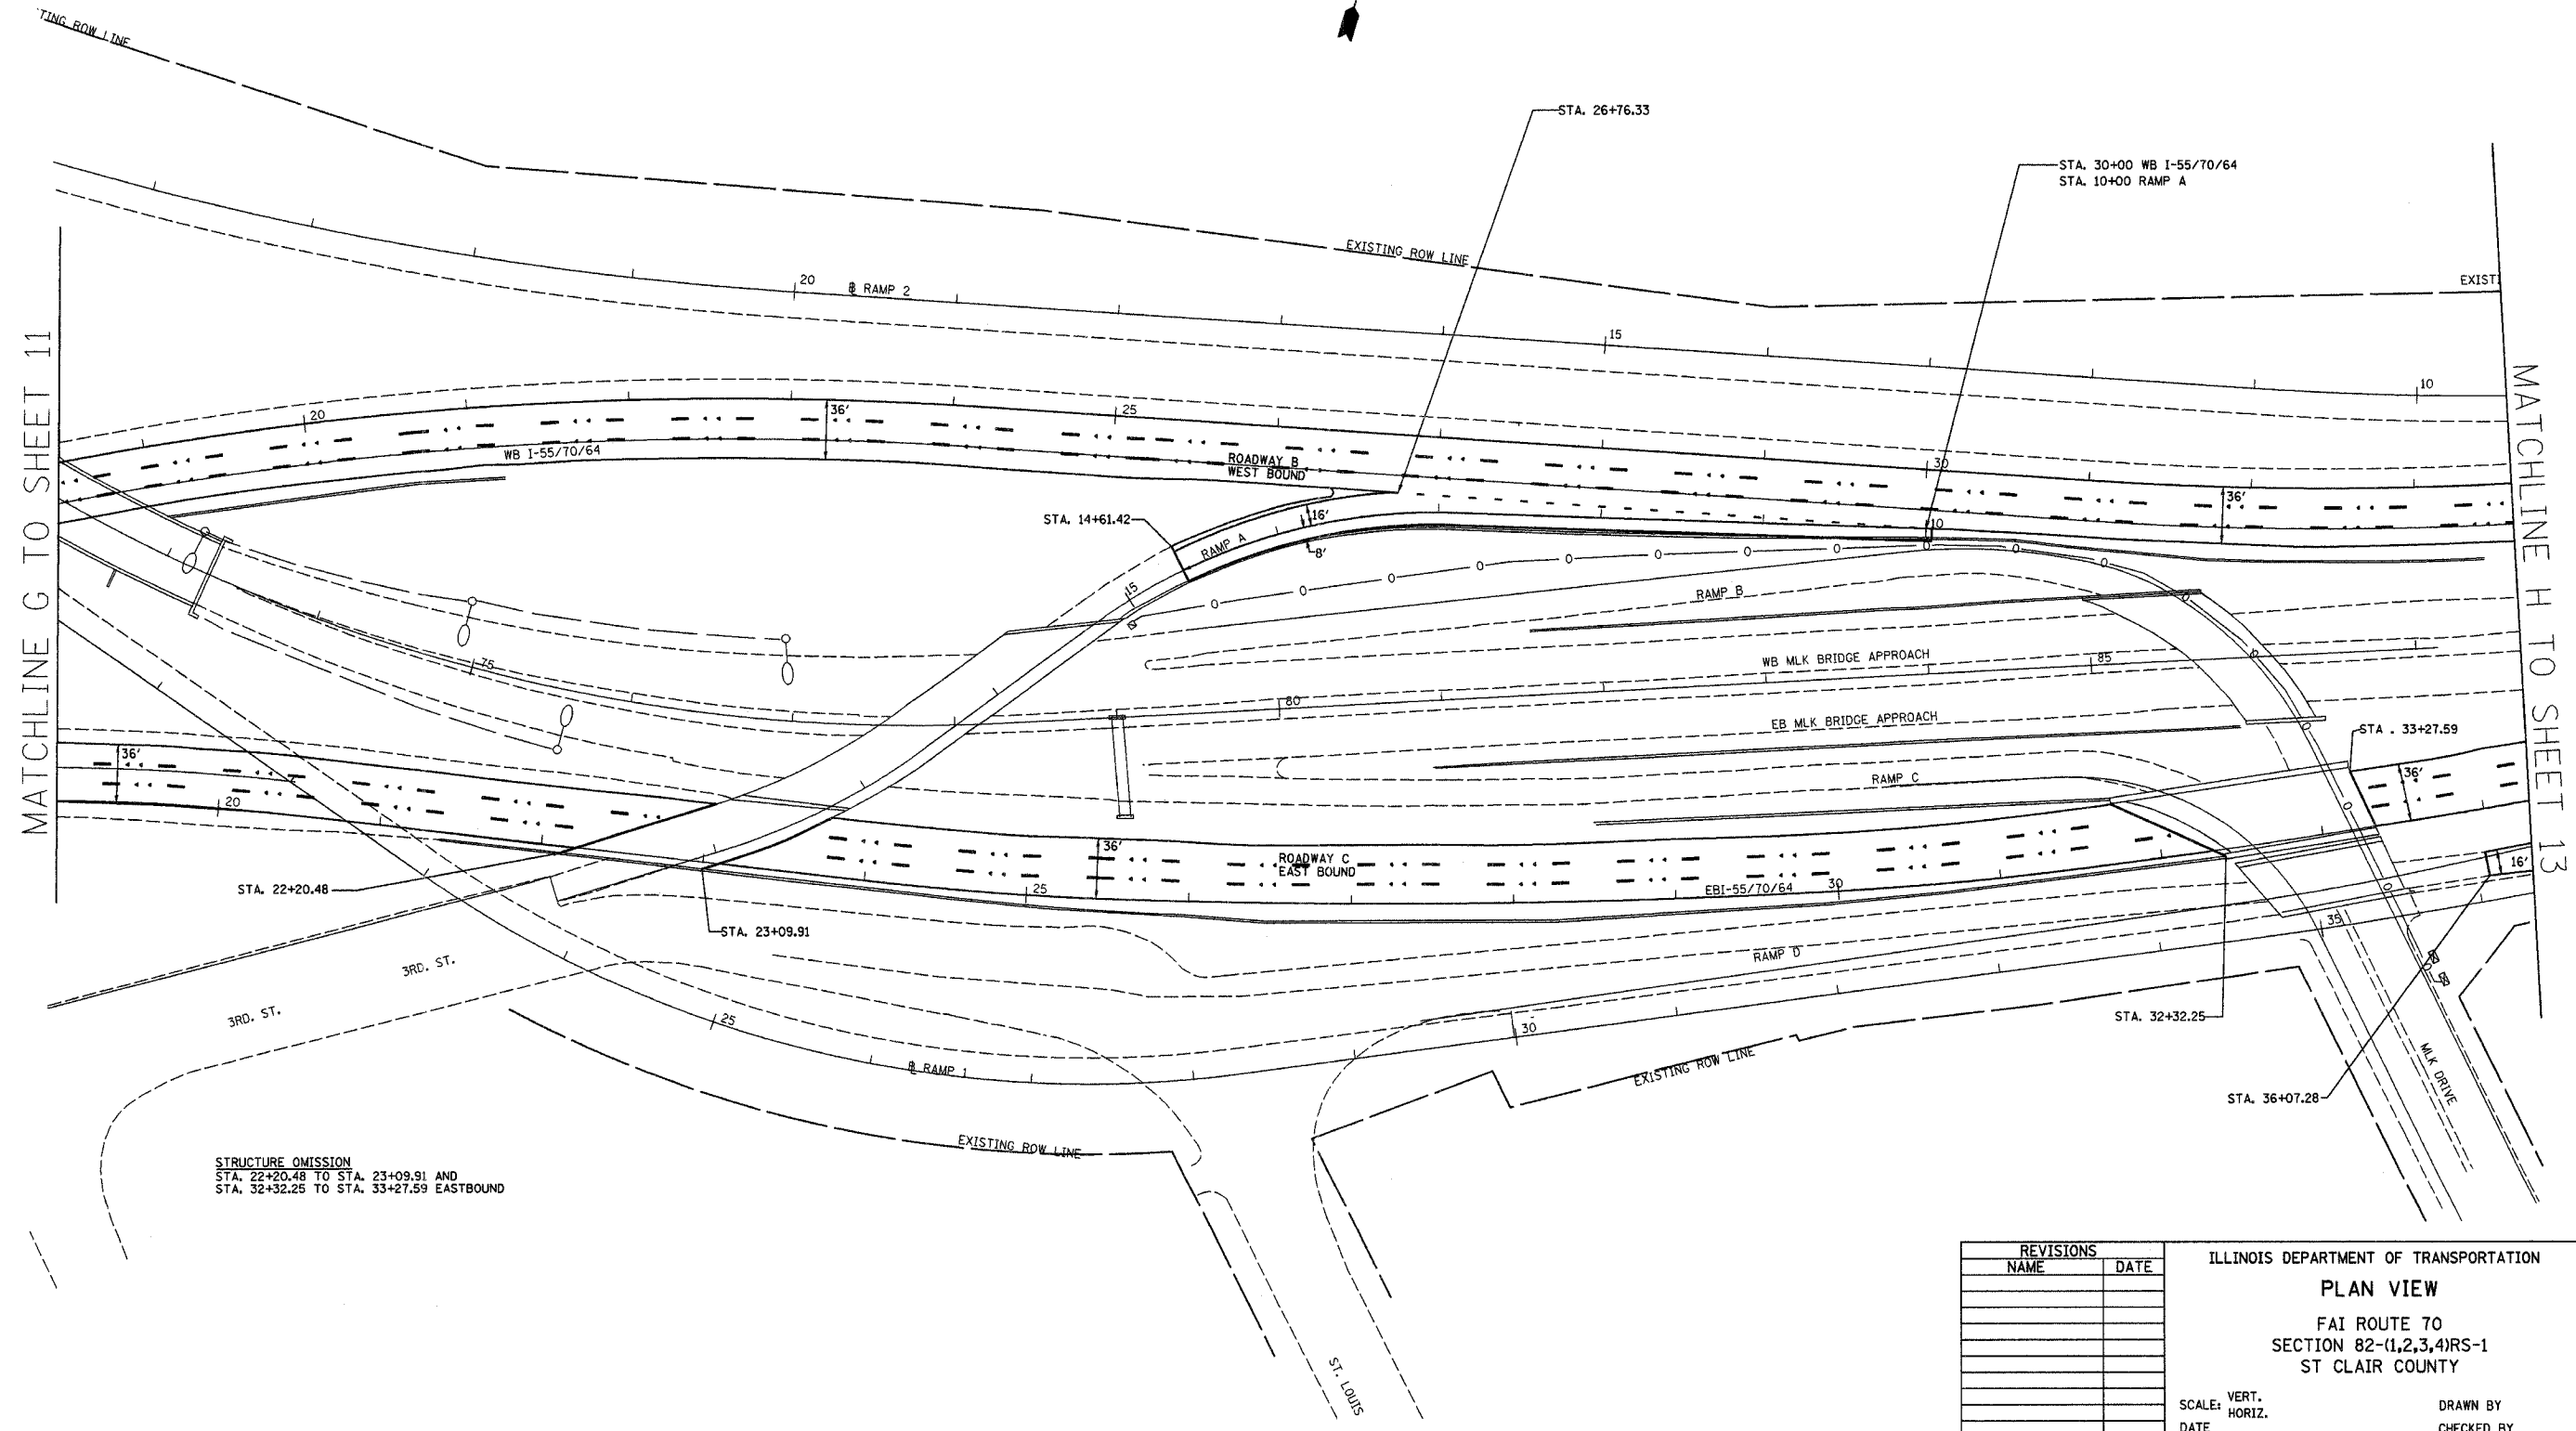

MATCHLINE G TO SHEET 11

MATCHLINE H TO SHEET 13

STRUCTURE OMISSION  
 STA. 22+20.48 TO STA. 23+09.91 AND  
 STA. 32+32.25 TO STA. 33+27.59 EASTBOUND

PLOT DATE = 2/16/2007  
 PLOT SCALE = 3/8" = 1'-0"  
 REFERENCE = #REF#

REVISIONS	
NAME	DATE

ILLINOIS DEPARTMENT OF TRANSPORTATION  
**PLAN VIEW**  
 FAI ROUTE 70  
 SECTION 82-(1,2,3,4)RS-1  
 ST CLAIR COUNTY

SCALE: VERT.      DRAWN BY  
 HORIZ.              CHECKED BY  
 DATE