


F.A.I. RYE	SECTION	COUNTY	TOTAL SHEETS	SHEET NO.
70	82-(1,2,3,4)RS-1	ST CLAIR	43	16
STA.		TO STA.		
FED. ROAD DIST. NO.		ILLINOIS FED. AID PROJECT		

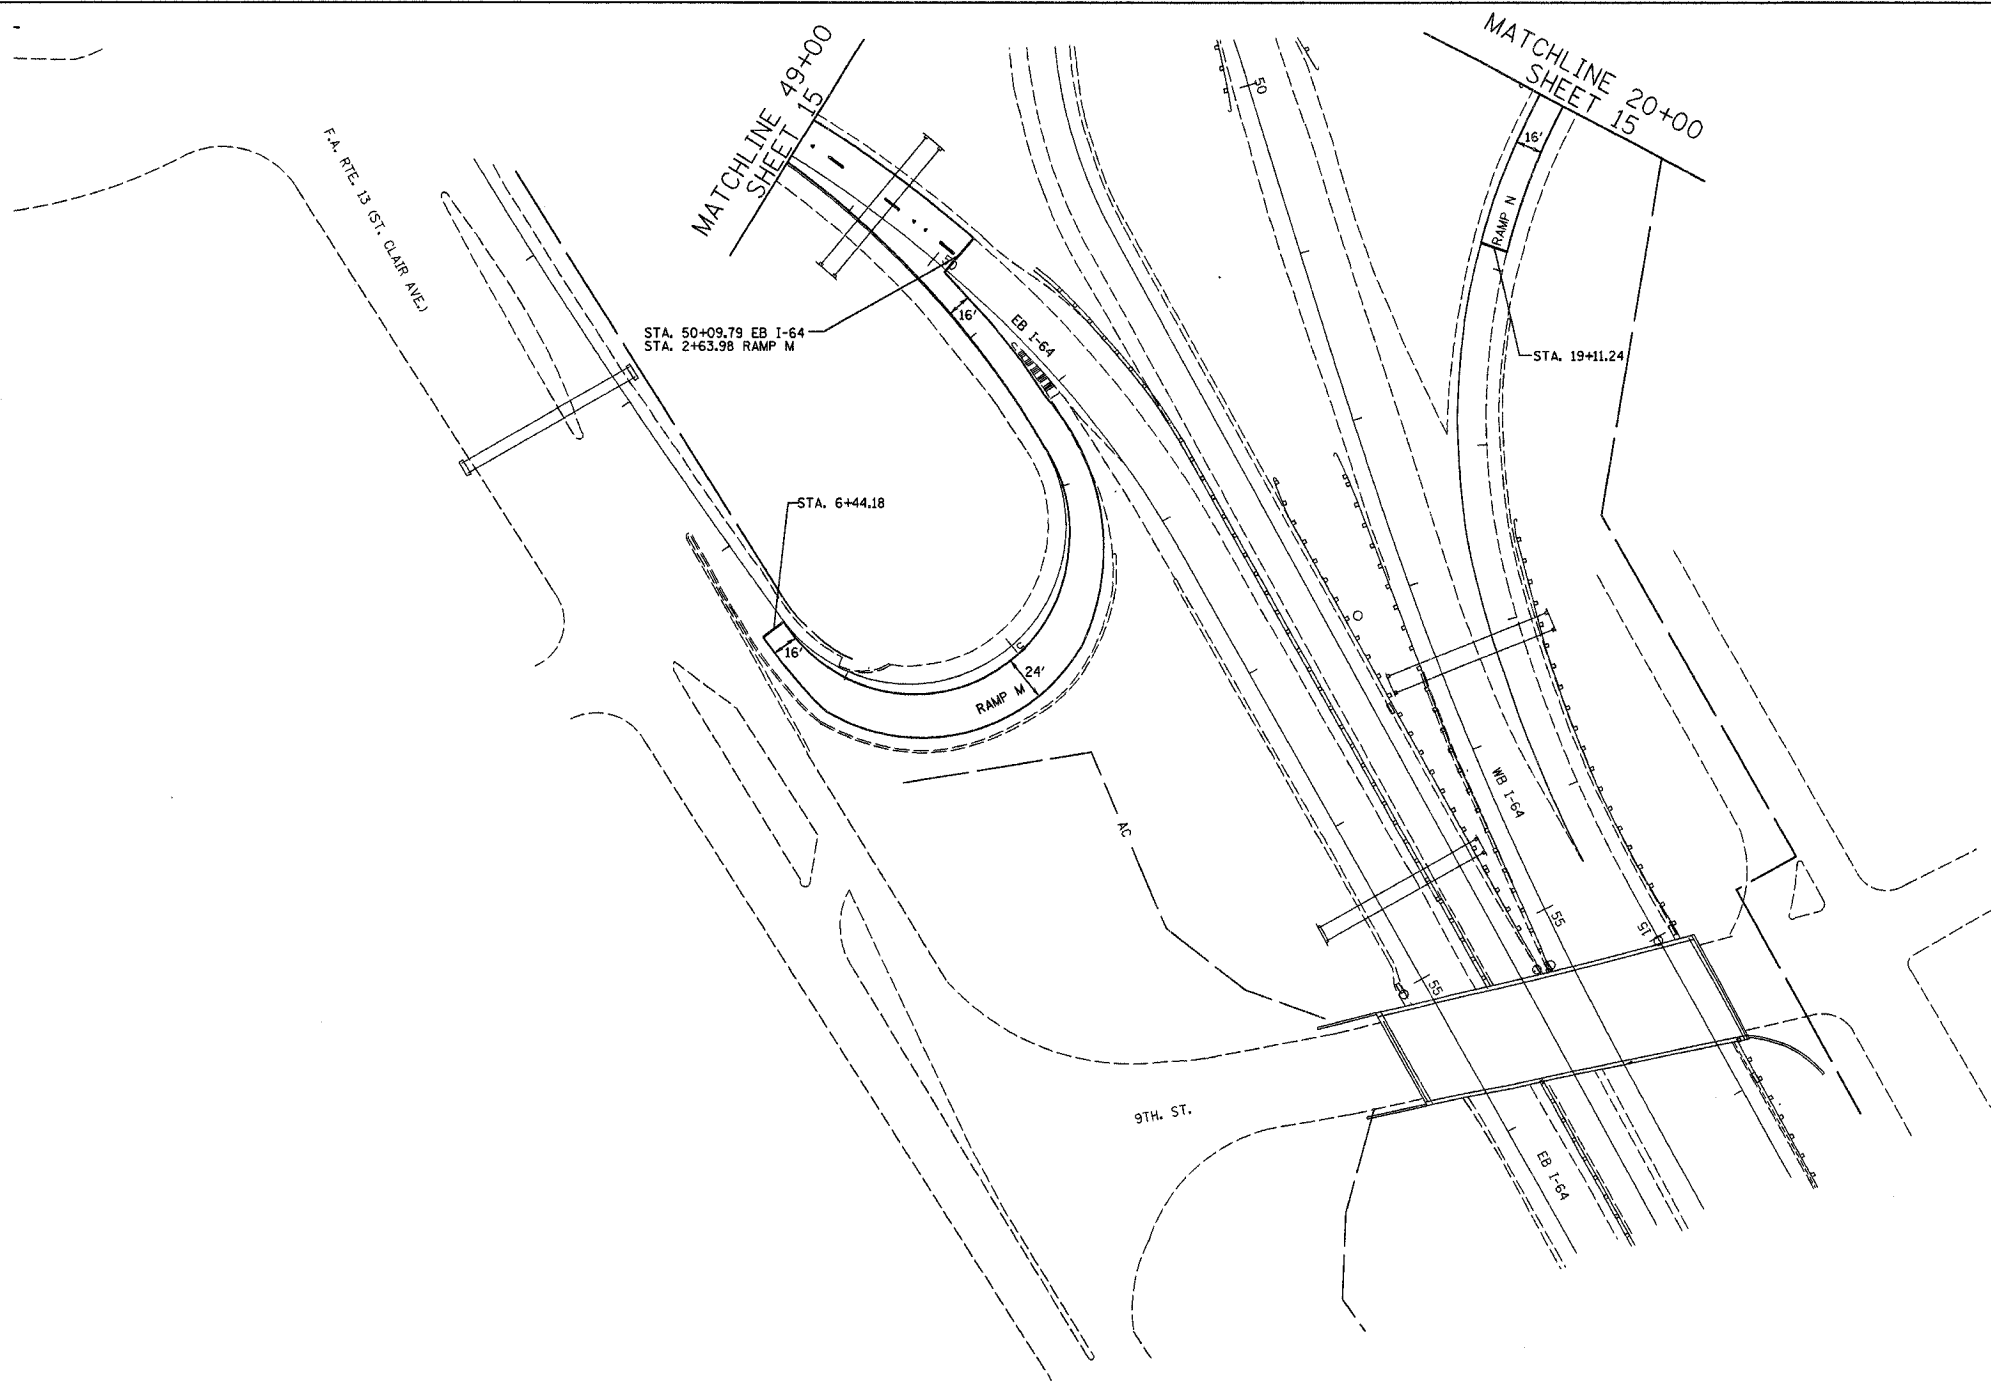

QUANTITY HAS BEEN INCLUDED FOR REMOVAL OF DELINEATORS ALONG THE LEFT SHOULDER ON RAMP M AND PLACEMENT OF POST MOUNTED CHEVRONS;W1-8 (24" X 30"),12 EACH.

EXISTING SUPER ELEVATION OF RAMP M NEEDS TO BE ADJUSTED TO 7% FROM STA. 3+00 TO STA. 4+00. (TO MATCH SUPER BEFORE AND AFTER THIS SECTION) CURRENT SUPER ELEVATION IN THE SECTION IS APPROXIMATELY 5%. THE INSIDE EDGE OF THE RAMP SHOULD BE USED AS THE MILLING CONTROL POINT.

PLOT DATE = 2/15/2007
 FILE NAME = \\s01\p1\proj\82\plan\p1\8276.dgn
 PLOT SCALE = 1/8" = 1'-0"
 REFERENCE = *REF*

REVISIONS	
NAME	DATE

ILLINOIS DEPARTMENT OF TRANSPORTATION
PLAN VIEW
 FAI ROUTE 70
 SECTION 82-(1,2,3,4)RS-1
 ST CLAIR COUNTY

SCALE: VERT. _____
 HORIZ. _____
 DATE _____

DRAWN BY _____
 CHECKED BY _____