


F.A.I. RTE.	SECTION	COUNTY	TOTAL SHEETS	SHEET NO.
70	82-(1,2,3,4)RS-1	ST CLAIR	43	29
STA.		TO STA.		
FED. ROAD DIST. NO.	ILLINOIS	FED. AID PROJECT		

NOTES:
 1. EB I-64 RAMP M SHALL BE CLOSED DURING MILLING/PAVING. THIS CLOSURE SHALL LAST NO MORE THAN ONE WORKING DAY.
 2. WB I-64 RAMP N SHALL BE CLOSED DURING MILLING/PAVING. THIS CLOSURE SHALL LAST NO MORE THAN ONE WORKING DAY.

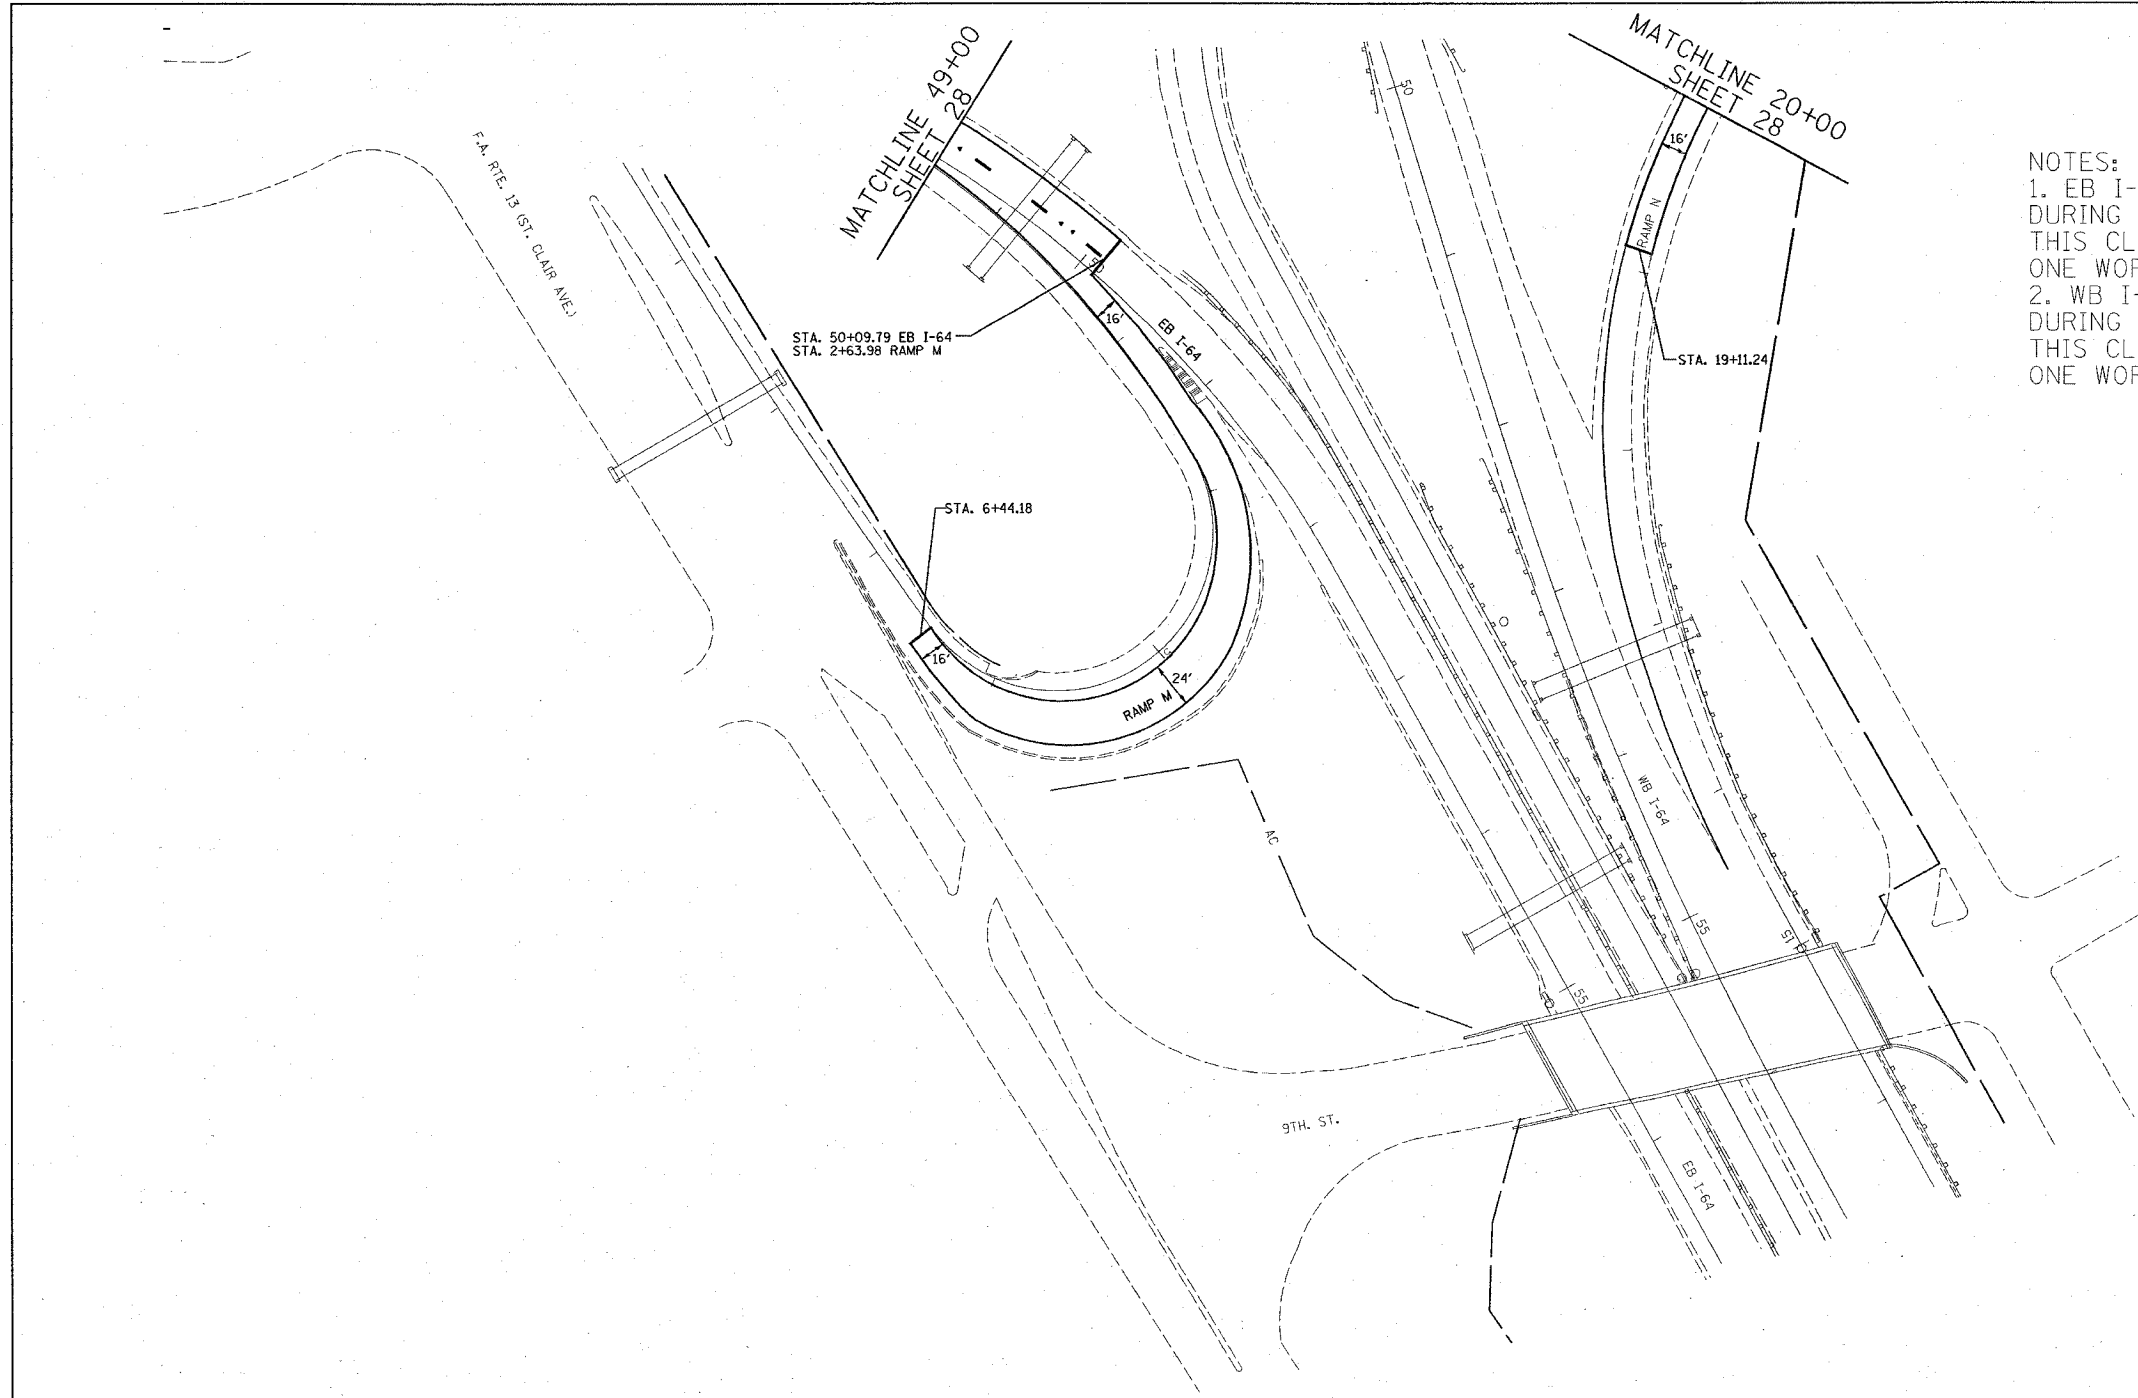

PLOT DATE = 2/15/2007
 FILE NAME = c:\p\jesta\wd\04307\plan\plan04307.dwg
 PLOT DATE = 2/15/2007
 REFERENCE = 04307

REVISIONS	
NAME	DATE

ILLINOIS DEPARTMENT OF TRANSPORTATION
TRAFFIC CONTROL
 FAI ROUTE 70
 SECTION 82-(1,2,3,4)RS-1
 ST CLAIR COUNTY

SCALE: VERT. _____
 HORIZ. _____
 DATE _____

DRAWN BY _____
 CHECKED BY _____