
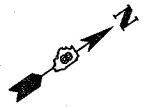


F.A.I. RTE.	SECTION	COUNTY	TOTAL SHEETS	SHEET NO.
70	82-(1,2,3,4)RS-1	ST CLAIR	43	31
STA.		TO STA.		
FED. ROAD DIST. NO.		ILLINOIS FED. AID PROJECT		

MATCHLINE L TO SHEET 30

STATION EQUATION
 STA. 74+92.51 AH=
 STA. 74+75.58 BK

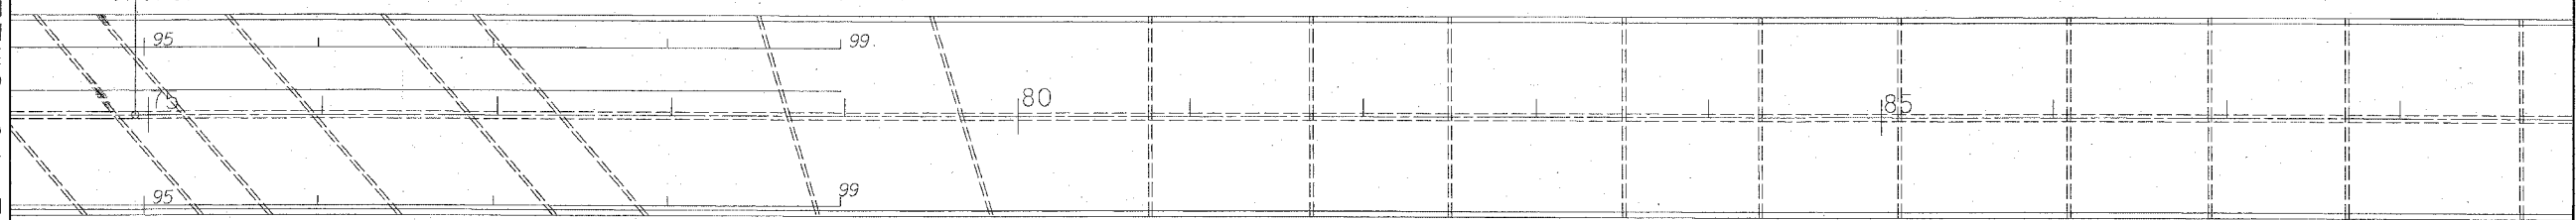

MATCHLINE M TO SHEET 32

PLOT DATE = 2/15/2007
 FILE NAME = c:\p\proj\w\w\84387\plan\plan1317b.dgn
 PLOT SCALE = 50.0000' / 1" IN.
 REFERENCE = NONE

REVISIONS	
NAME	DATE

ILLINOIS DEPARTMENT OF TRANSPORTATION
TRAFFIC CONTROL
 FAI ROUTE 70
 SECTION 82-(1,2,3,4)RS-1
 ST CLAIR COUNTY

SCALE: VERT. _____
 HORIZ. _____

DATE _____ DRAWN BY _____
 CHECKED BY _____