
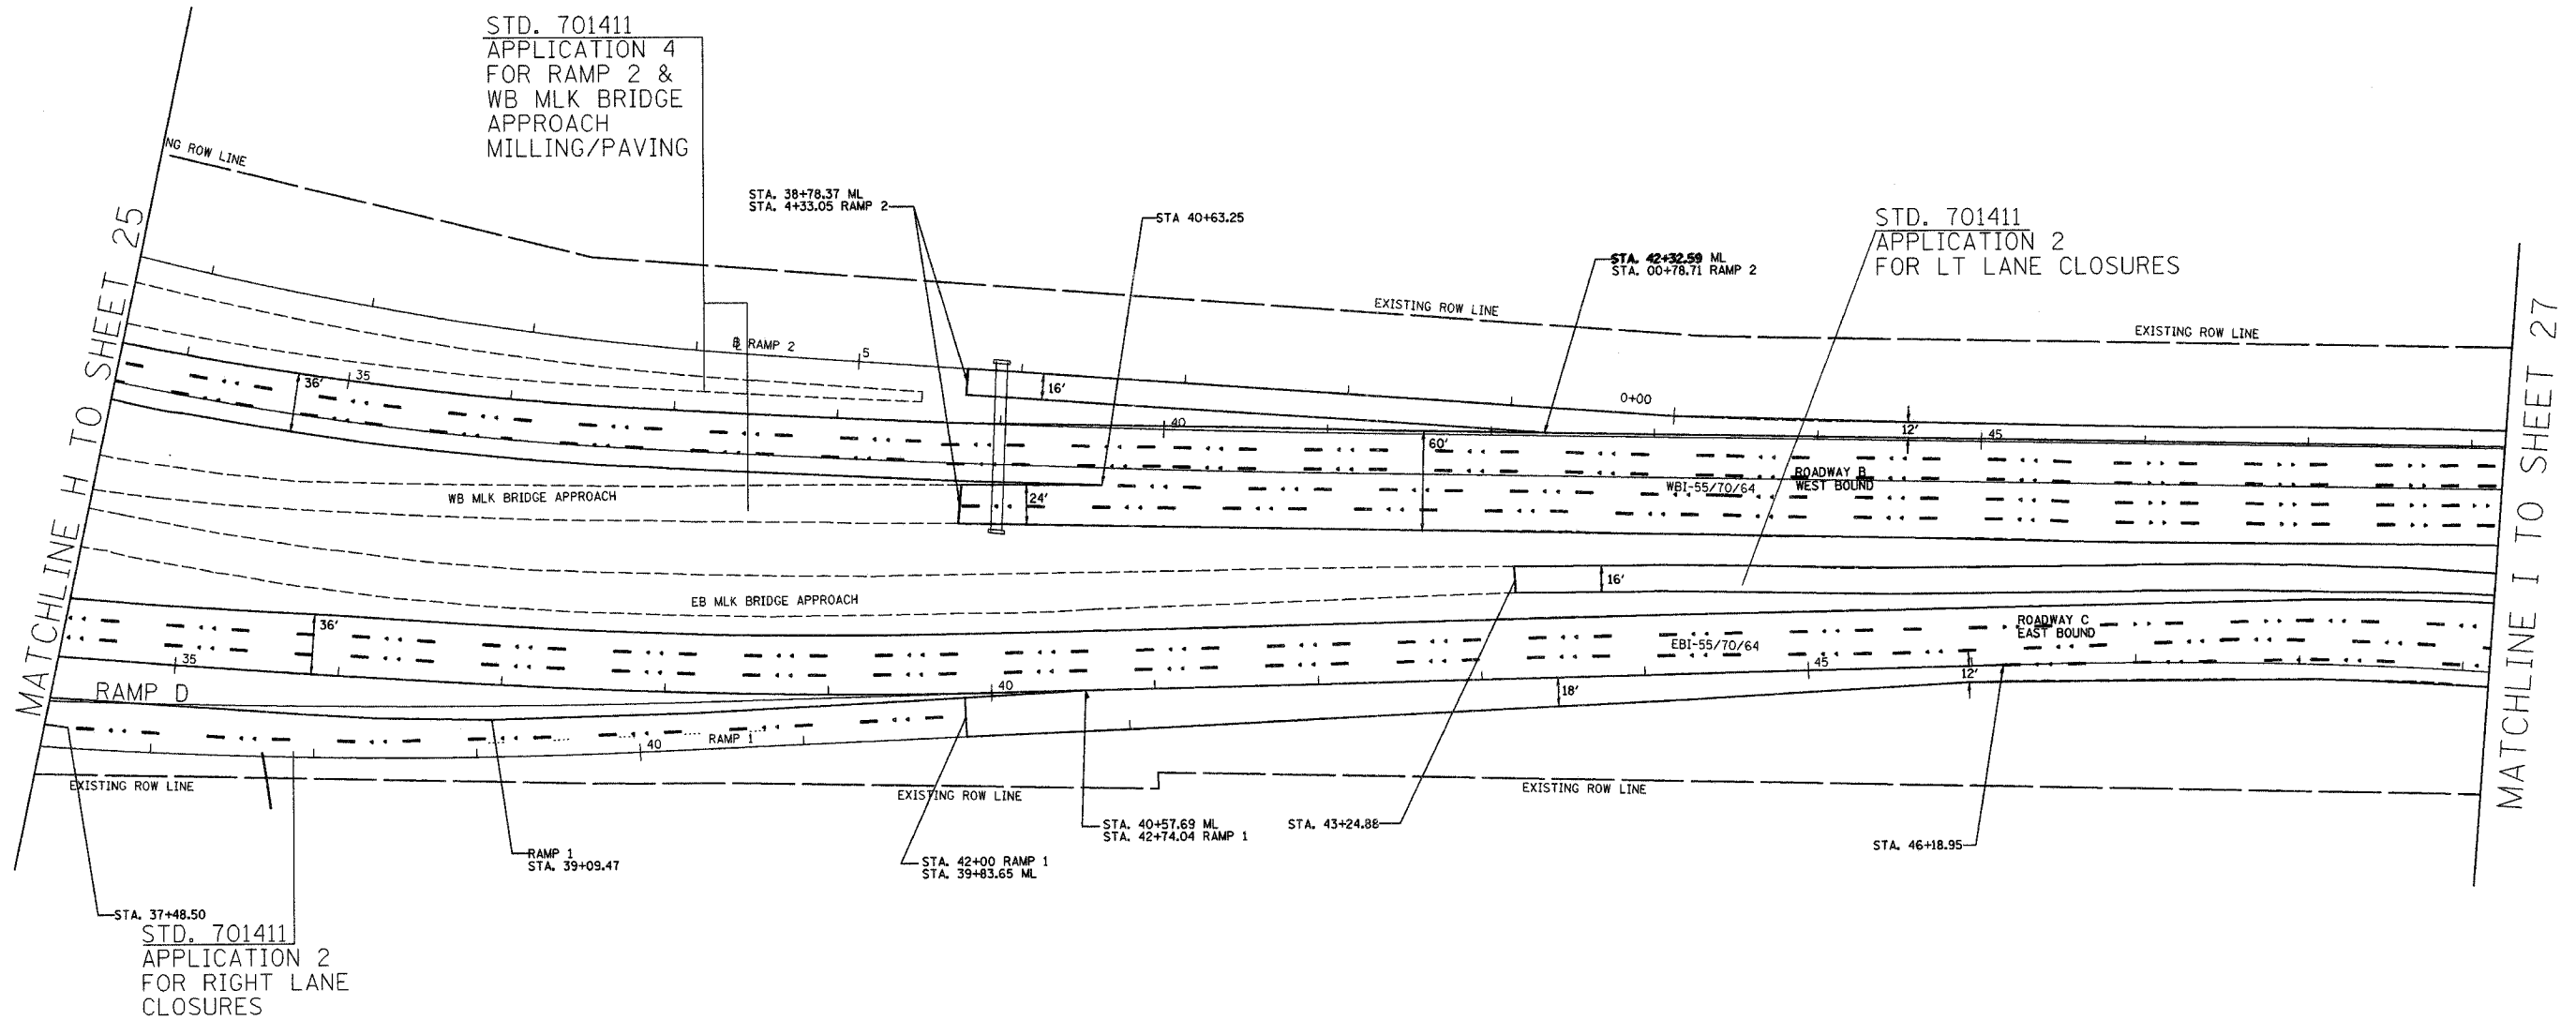


F.A.I. RTE.	SECTION	COUNTY	TOTAL SHEETS	SHEET NO.
70	82-11,2,3,4RS-1	ST CLAIR	43	36
STA. _____ TO STA. _____		FED. ROAD DIST. NO. _____ ILLINOIS FED. AID PROJECT		

NOTES:

1. DURING RIGHT LANE CLOSURES FOR EB ROADWAY C AND RAMP 1 THE EB MLK FLY-OVER RAMP 1 SHALL BE CLOSED.
2. DURING LT LANE CLOSURES FOR EB ROADWAY C AND THE EB MLK BRIDGE APPROACH SHALL BE CLOSED.
3. THESE CLOSURES ARE TO LAST NO MORE THAN ONE WORKING DAY EACH.
4. ONE CHANGEABLE MESSAGE BOARD SHALL BE PLACED AT THE CLOSURE FOR NOTIFICATION. ONE CHANGEABLE MESSAGE BOARD SHALL BE PLACED WEST OF THE CLOSURE FOR ADVANCE NOTIFICATION. THE EXACT LOCATIONS WILL BE DETERMINED BY THE ENGINEER.
5. DURING THE CLOSURE, TYPE 3 BARRICADES WITH ROAD CLOSED SIGNS ATTACHED SHALL SHUT-OFF ACCESS. TRAFFIC CONES SHALL ALSO BE PLACED TO DELINEATE ROAD CLOSURE, AT THE DIRECTION OF THE ENGINEER.
6. THE ABOVE NOTED WORK SHALL BE INCLUDED IN THE CONTRACT UNIT PRICE LUMP SUM FOR TRAFFIC CONTROL AND PROTECTION (SPECIAL) AND NO OTHER COMPENSATION WILL BE ALLOWED.

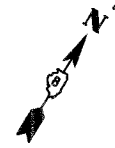

PLOT DATE = 2/16/2007
 FILE NAME = c:\projects\76a72\plan\plan\plan.dgn
 PLOT SCALE = 1/8" = 1'-0"
 REFERENCE = #REF#

REVISIONS	
NAME	DATE

ILLINOIS DEPARTMENT OF TRANSPORTATION
TRAFFIC CONTROL AND PROTECTION (SPECIAL)
EB MLK RAMPS CLOSURE
 FAI ROUTE 70
 SECTION 82-11,2,3,4RS-1
 ST CLAIR COUNTY
 SCALE: VERT. _____
 DATE _____ HORIZ. _____
 DRAWN BY _____
 CHECKED BY _____