


CONTRACT NO. 76444

| F.A.I. RTE.         | SECTION      | COUNTY                    | TOTAL SHEETS | SHEET NO. |
|---------------------|--------------|---------------------------|--------------|-----------|
| 55                  | 60-(1,2,3) I | MADISON                   | 10           | 9         |
| STA.                |              | TO STA.                   |              |           |
| FED. ROAD DIST. NO. |              | ILLINOIS FED. AID PROJECT |              |           |

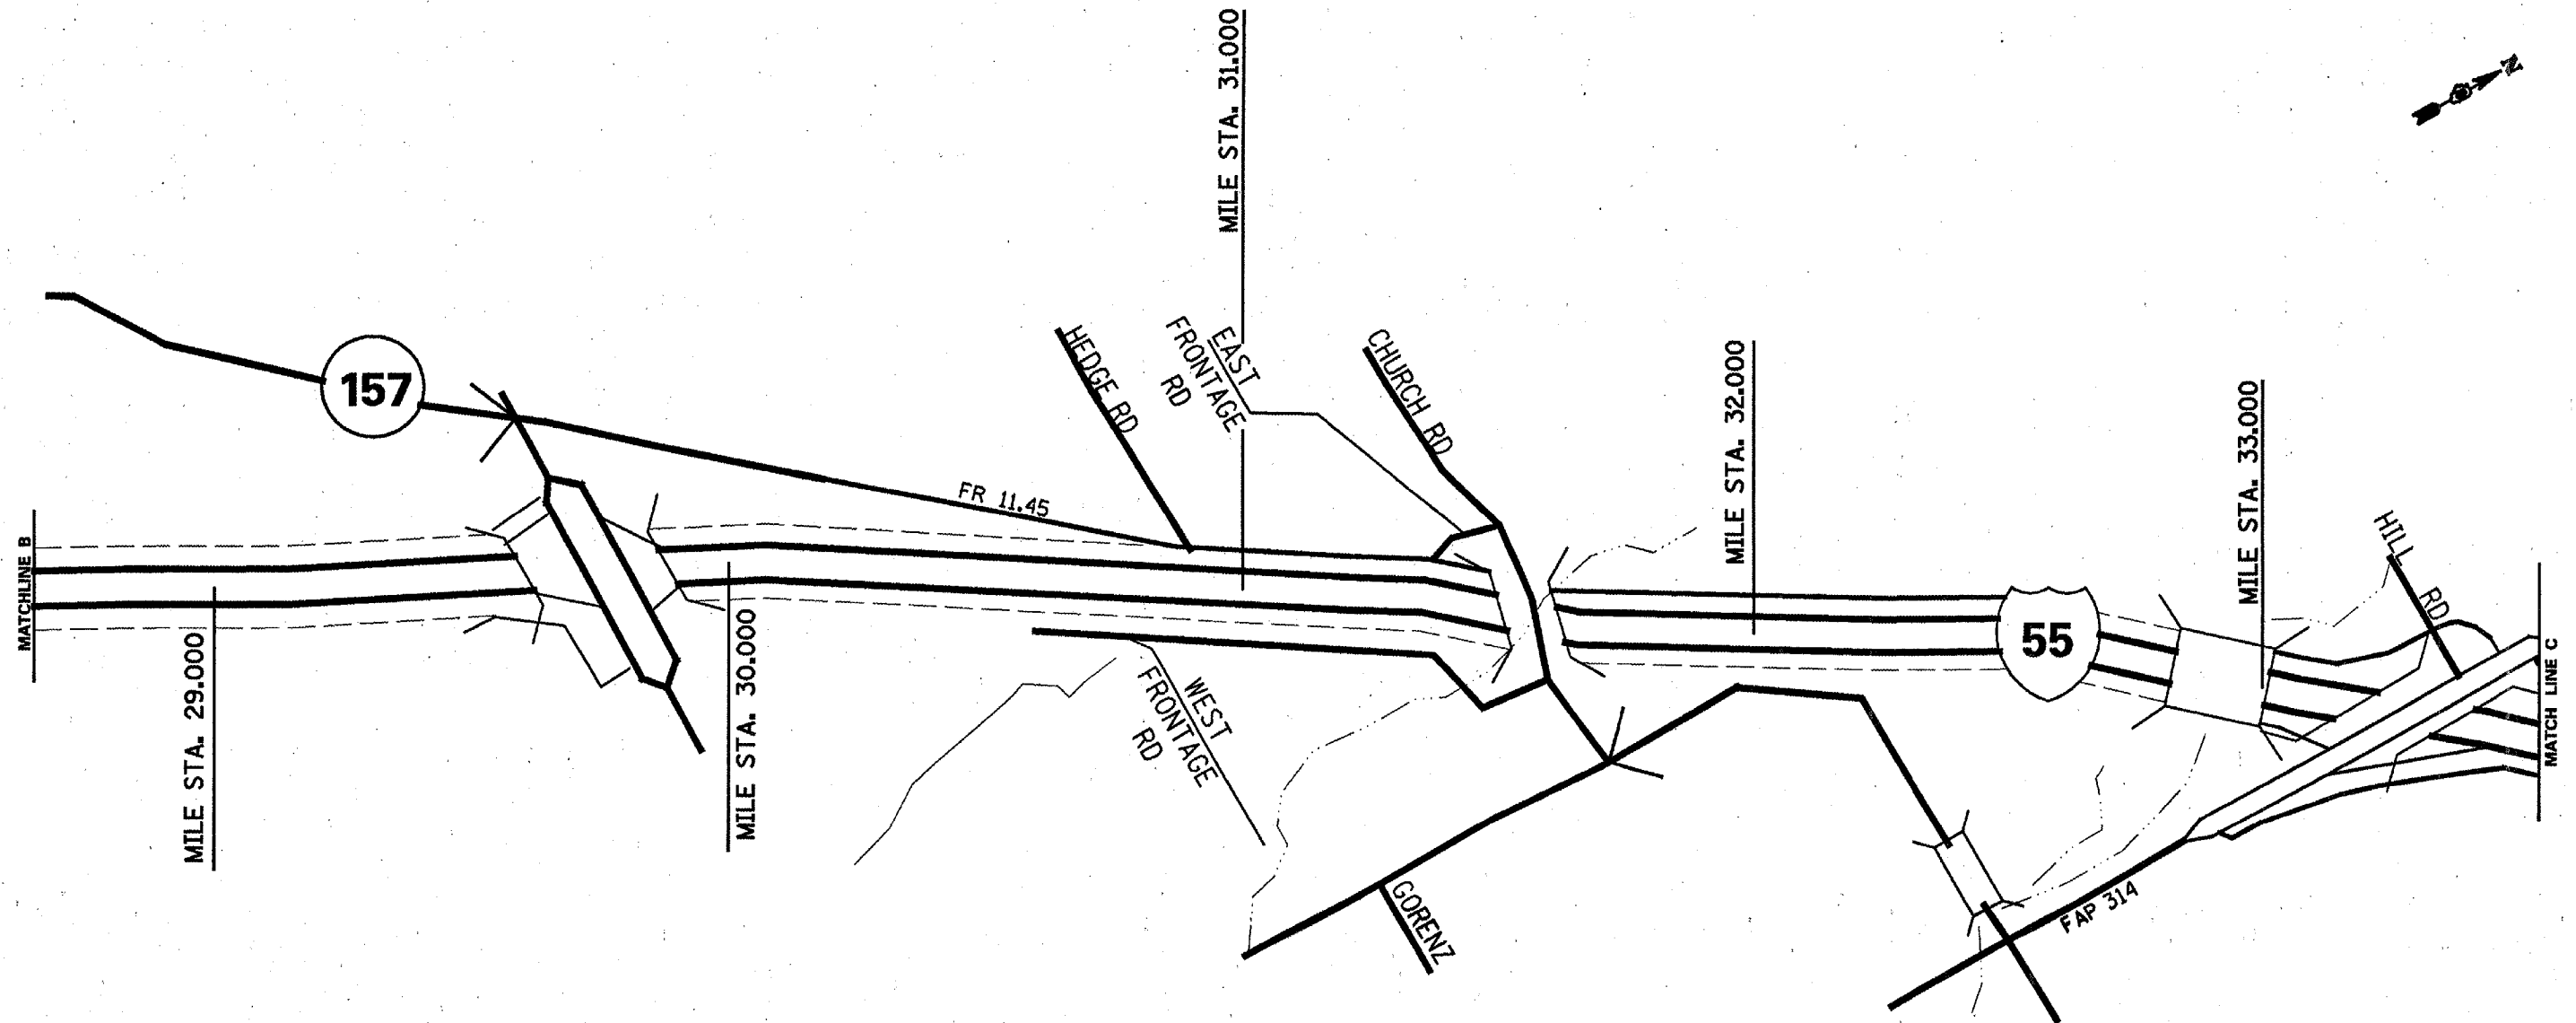

PLOT DATE = 2/14/2007  
 PLOT NAME = c:\pwork\76444\76444\_09.dwg  
 PLOT SCALE = 1"=100'  
 REFERENCE = NAD83

| REVISIONS |      |
|-----------|------|
| NAME      | DATE |
|           |      |
|           |      |
ILLINOIS DEPARTMENT OF TRANSPORTATION  
**LOCATION MAP**  
 FAI ROUTE 55  
 SECTION 60-(1,2,3) I  
 MADISON COUNTY  
 SCALE: VERT. \_\_\_\_\_  
 HORIZ. \_\_\_\_\_  
 DATE \_\_\_\_\_  
 DRAWN BY \_\_\_\_\_  
 CHECKED BY \_\_\_\_\_