


IMPROVEMENT BEGINS STA. 329+45

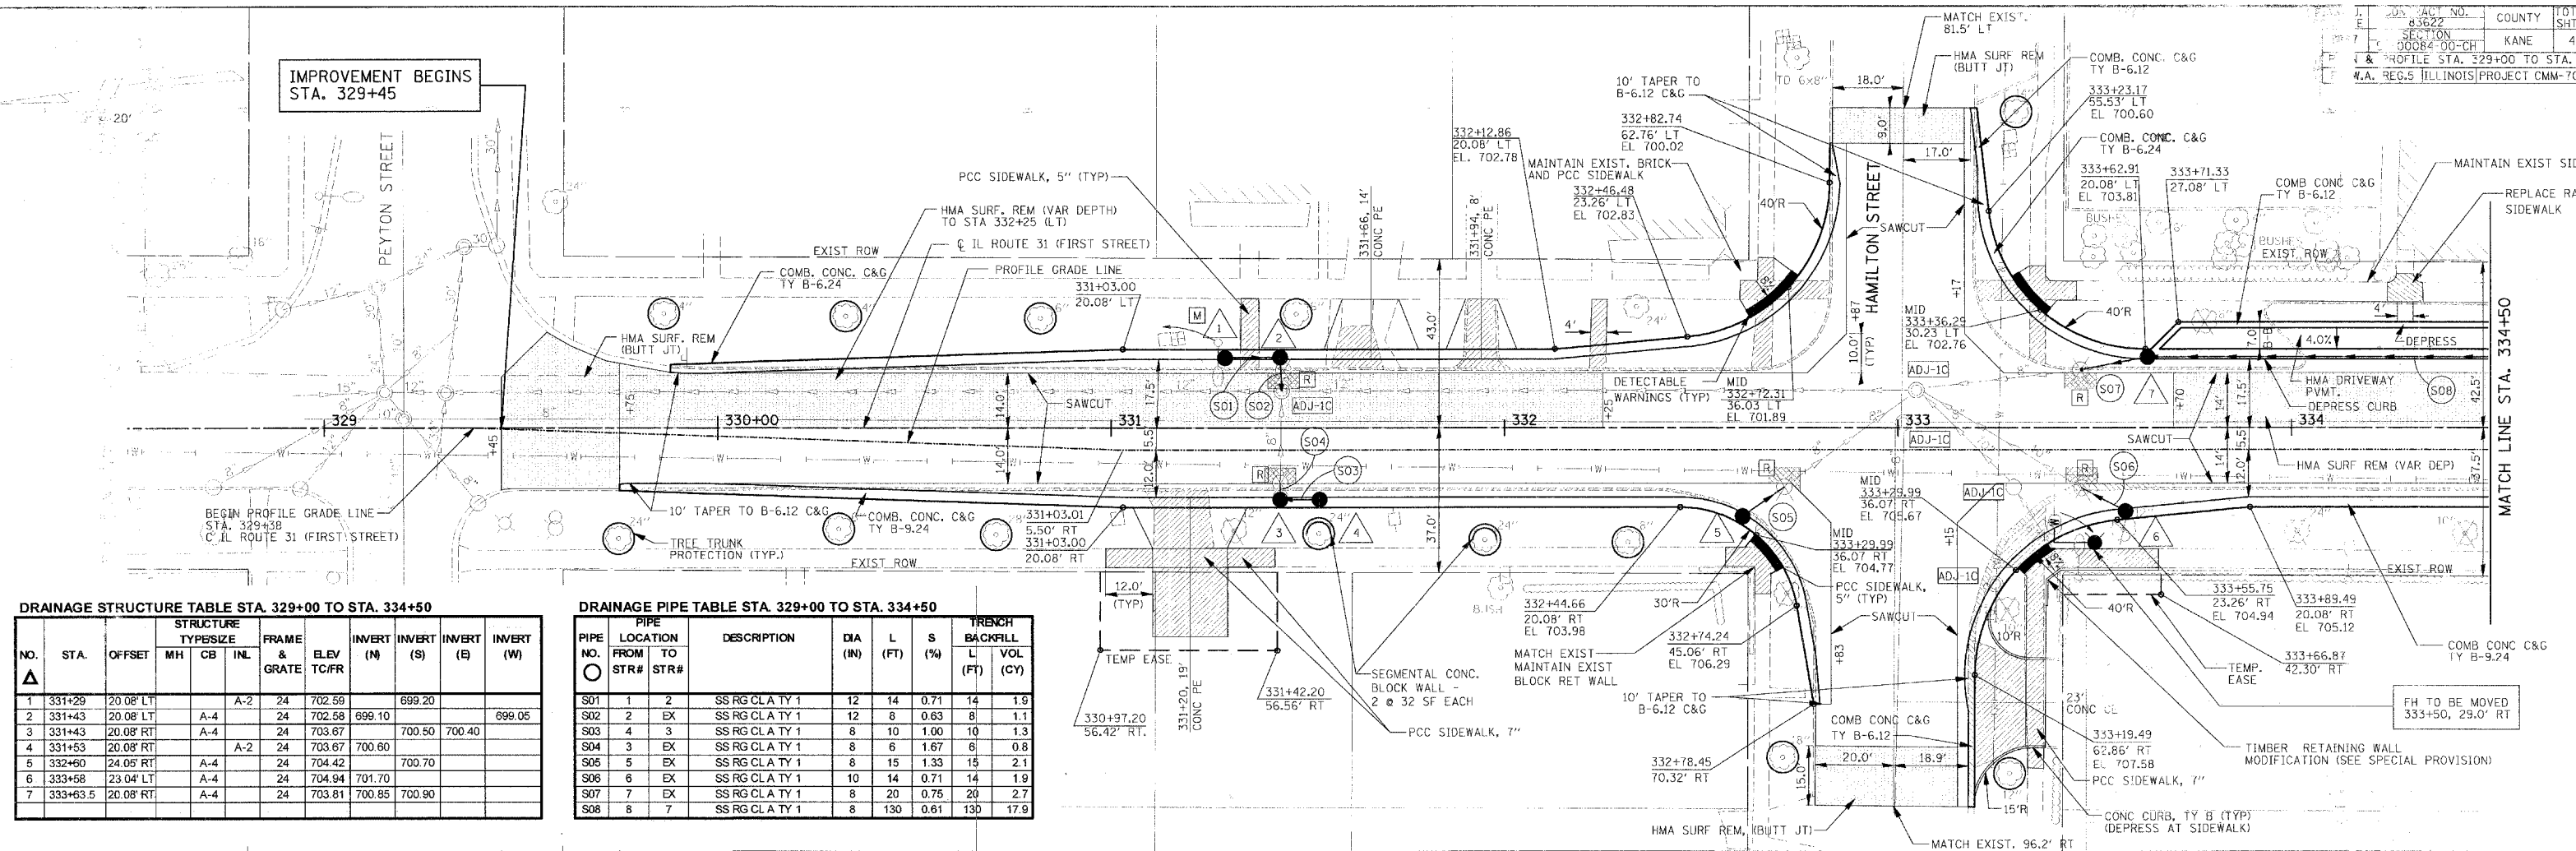


DRAINAGE STRUCTURE TABLE STA. 329+00 TO STA. 334+50

NO.	STA.	OFFSET	STRUCTURE TYPE/SIZE			FRAME & GRATE	ELEV TC/FR	INVERT (N)	INVERT (S)	INVERT (E)	INVERT (W)
			MH	CB	INL						
1	331+29	20.08' LT			A-2	24	702.59		699.20		
2	331+43	20.08' LT	A-4			24	702.58	699.10		699.05	
3	331+43	20.08' RT	A-4			24	703.67		700.50	700.40	
4	331+53	20.08' RT			A-2	24	703.67	700.60			
5	332+60	24.05' RT	A-4			24	704.42		700.70		
6	333+58	23.04' LT	A-4			24	704.94	701.70			
7	333+63.5	20.08' RT	A-4			24	703.81	700.85	700.90		

DRAINAGE PIPE TABLE STA. 329+00 TO STA. 334+50

PIPE NO.	LOCATION FROM STR#	LOCATION TO STR#	DESCRIPTION	DIA (IN)	L (FT)	S (%)	TRENCH BACKFILL	
							L (FT)	VOL (CY)
S01	1	2	SS RG CLA TY 1	12	14	0.71	14	1.9
S02	2	EX	SS RG CLA TY 1	12	8	0.63	8	1.1
S03	4	3	SS RG CLA TY 1	8	10	1.00	10	1.3
S04	3	EX	SS RG CLA TY 1	8	6	1.67	6	0.8
S05	5	EX	SS RG CLA TY 1	8	15	1.33	15	2.1
S06	6	EX	SS RG CLA TY 1	10	14	0.71	14	1.9
S07	7	EX	SS RG CLA TY 1	8	20	0.75	20	2.7
S08	8	7	SS RG CLA TY 1	8	130	0.61	130	17.9

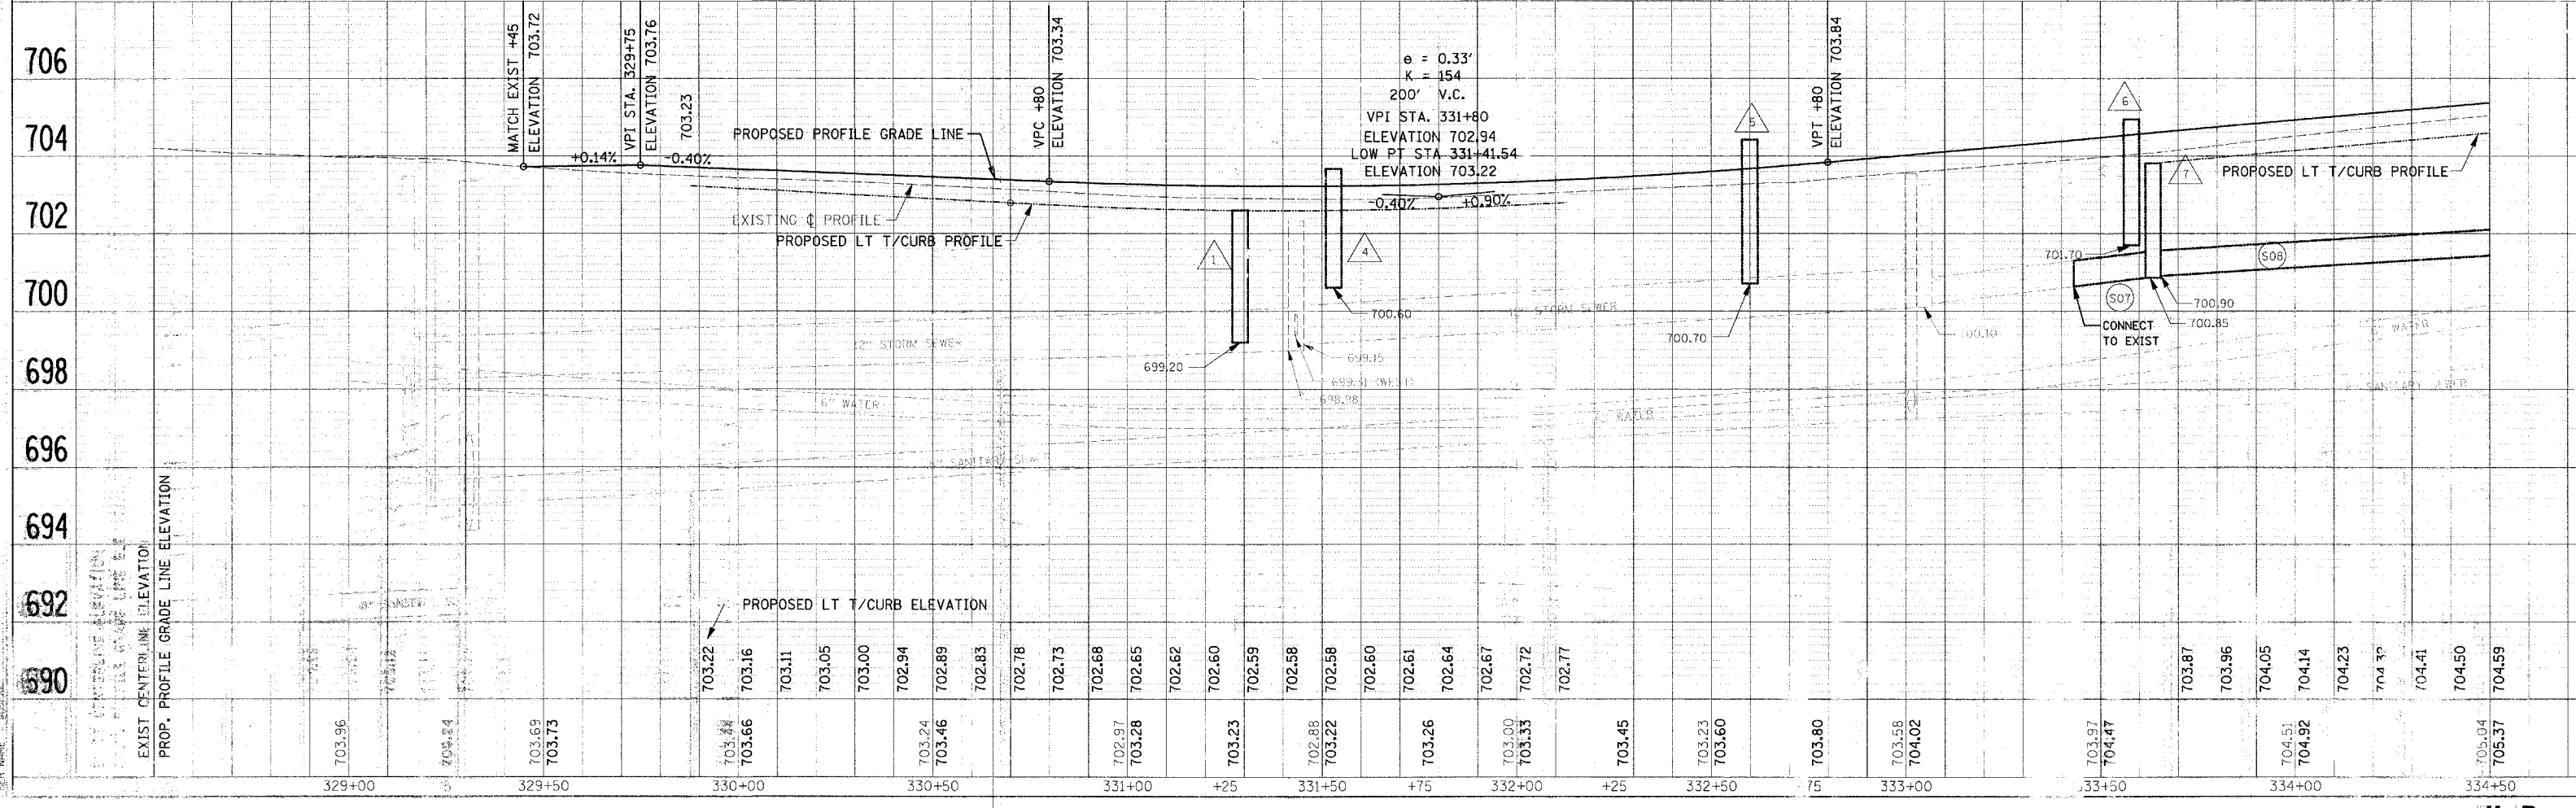

DATE: 11/10/2011
 DRAWN BY: [Name]
 CHECKED BY: [Name]
 PROJECT: [Name]
 SHEET: [Number] OF [Total]