


1:0" = 20' HORIZ. SCALE
 1" = 10' VERT. SCALE
 DATE: 11/19/10
 USER: JMB/BJB

45
40
35
30
25
20
15
10
5
0
5
10
15
20
25
30
35
40
45

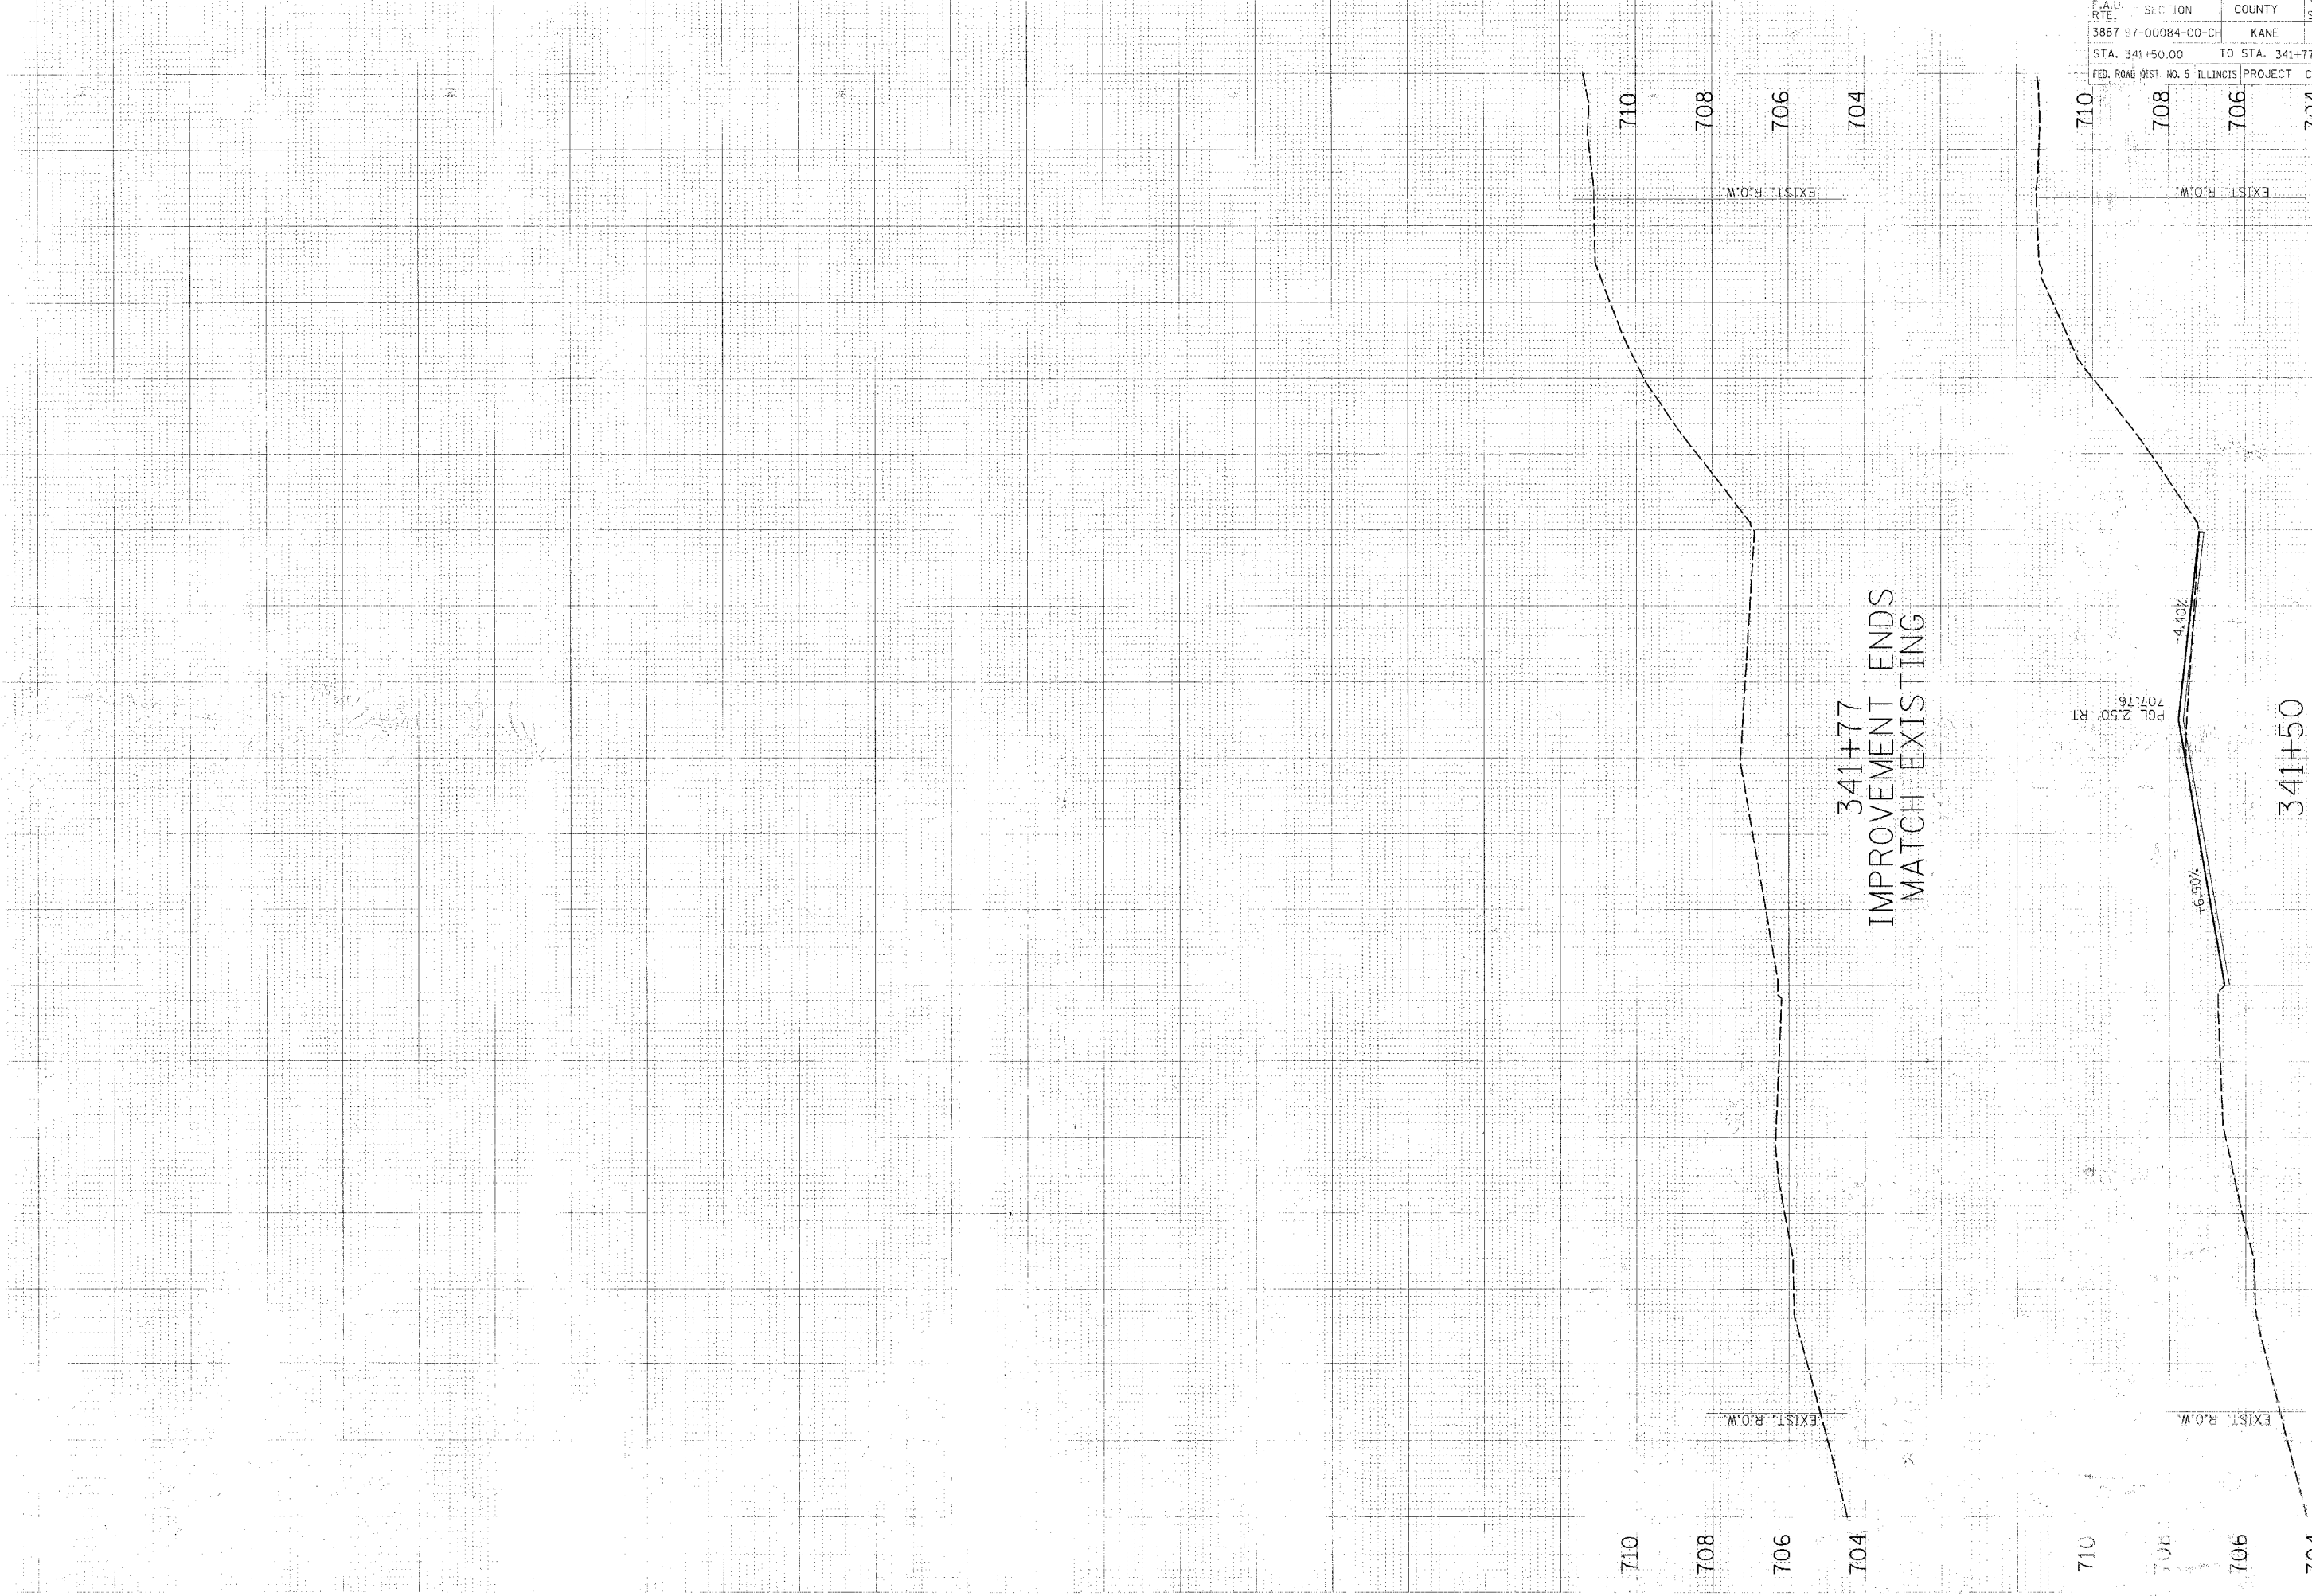

341+77
 IMPROVEMENT ENDS
 MATCH EXISTING

PCL 2.50' RT
 707.76

+6.90%

-4.40%

341+50

CUT = 2.4

P.A.U. RTE.	SECTION	COUNTY	TOTAL SHEETS
3887 97-00084-00-CH		KANE	42
STA. 341+50.00		TO STA. 341+77.00	
FED. ROAD DIST. NO. 5	ILLINOIS PROJECT	CMM-704	

CONTRACT NO.