



FAM. ITC.	SECTION	COUNTY	TOTAL SHEETS	SHEET NO.
1215	99-00169-05-WR	LAKE	153	35
PLAN & PROFILE STA. 30+00 TO STA. 36+00				
CONTRACT NO. 03847				
SUNSET AVENUE				

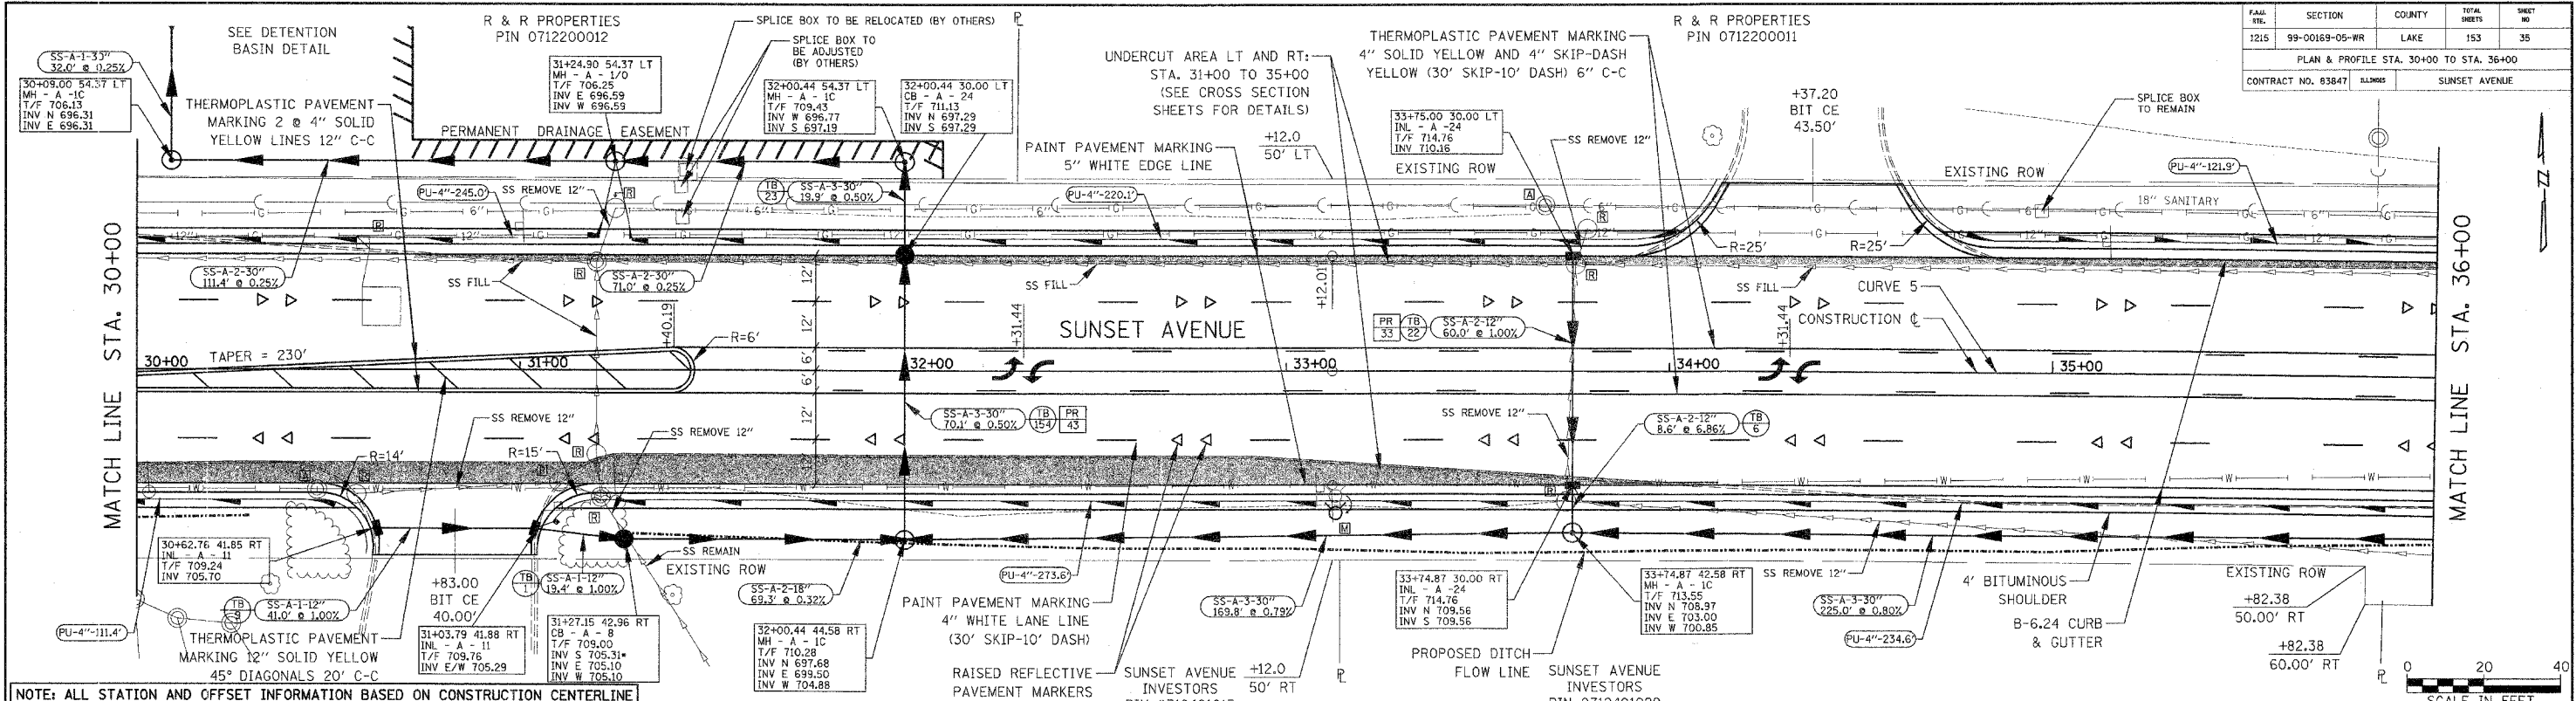

NOTE: ALL STATION AND OFFSET INFORMATION BASED ON CONSTRUCTION CENTERLINE

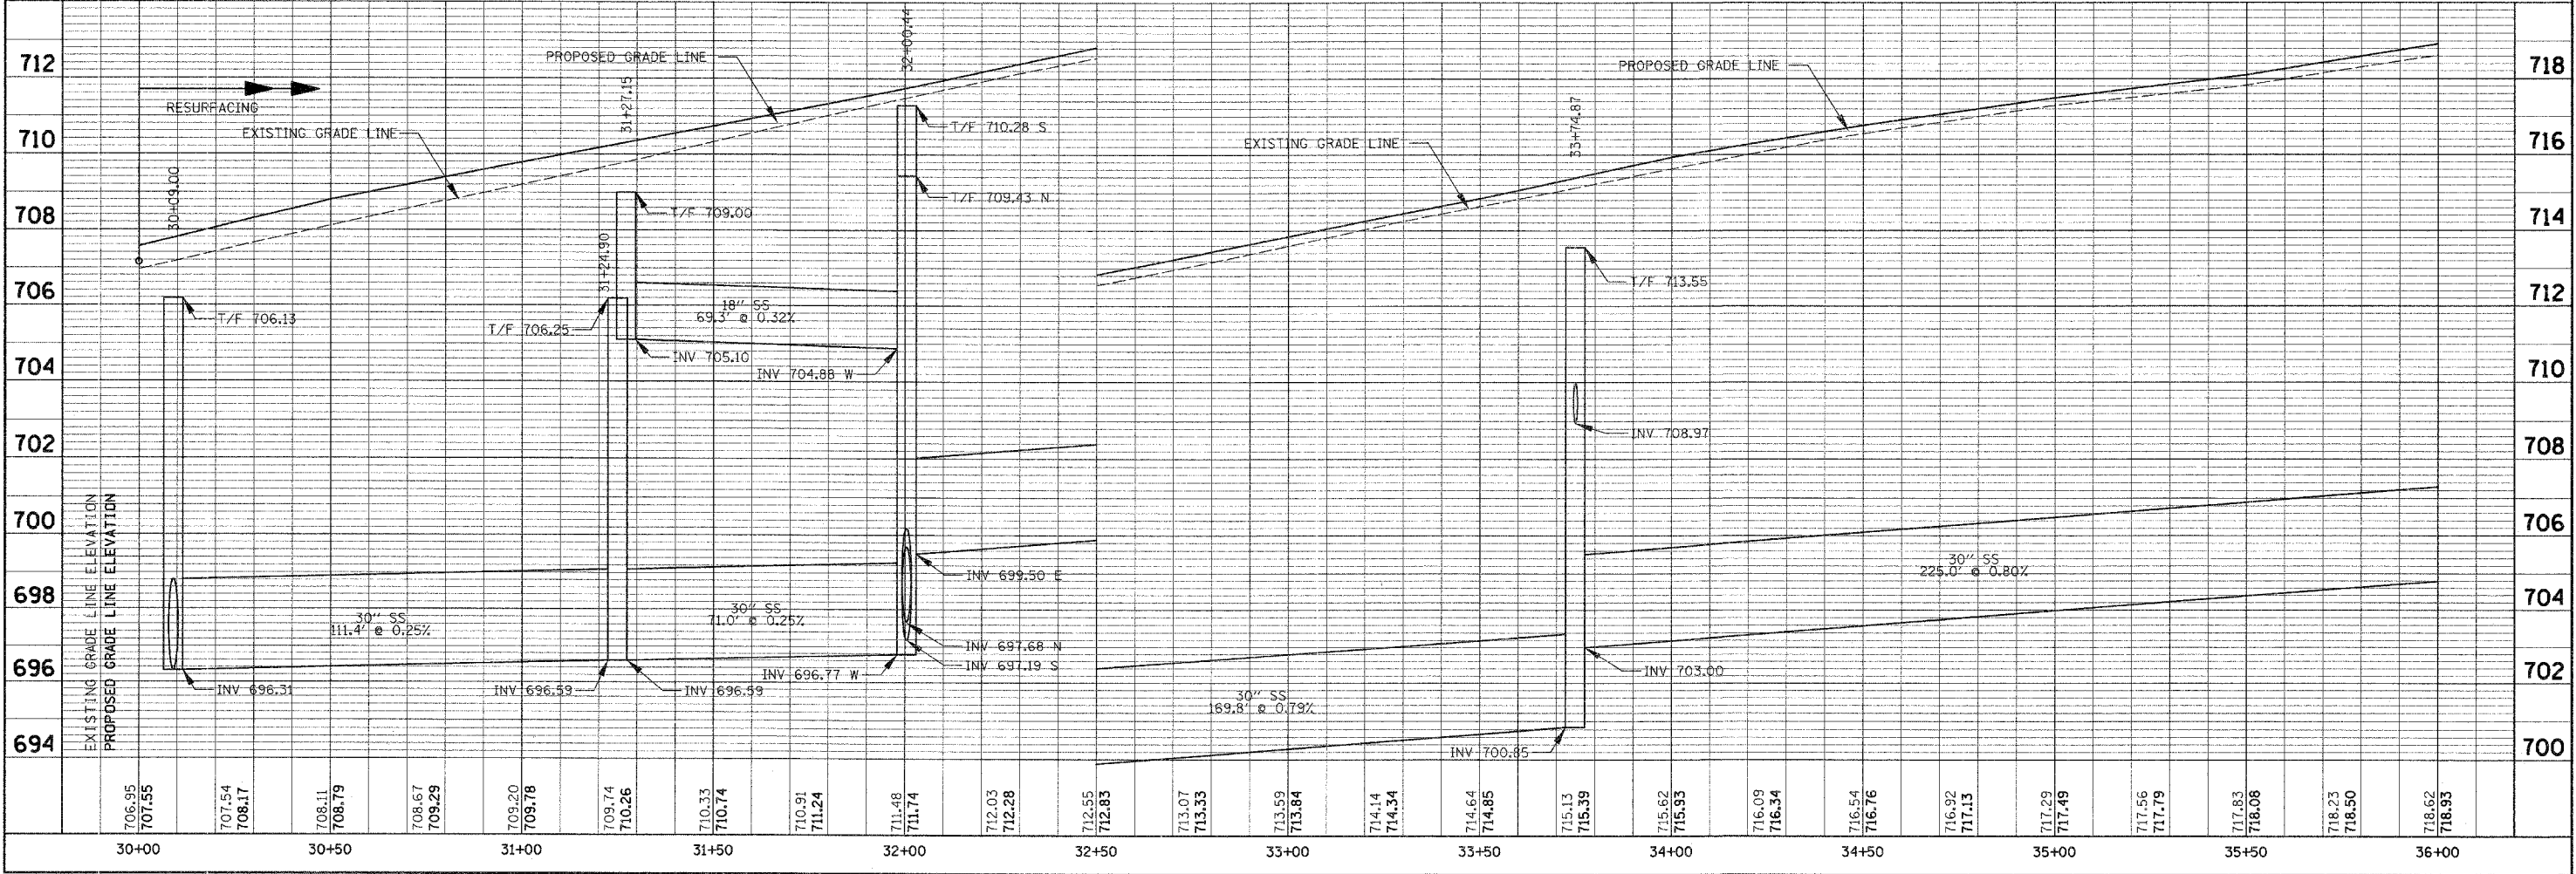

PLAN	DATE

PROFILE	DATE