


SECTION	COUNTY	TOTAL SHEETS	SHEET NO.
1215	99-00169-05-WR LAKE	153	38

PLAN & PROFILE STA. 46+00 TO STA. 52+00  
 CONTRACT NO. 03847  
 SUNSET AVENUE

PROP. CURVE 6  
 PI STA. = 48+16.38  
 $\Delta = 4^\circ 28' 27''$  (LT)  
 $D = 0^\circ 26' 53''$   
 $R = 12,789.06'$   
 $T = 499.59'$   
 $L = 998.67'$   
 $E = 9.75'$   
 P.C. STA. = 43+16.80  
 P.T. STA. = 53+15.46

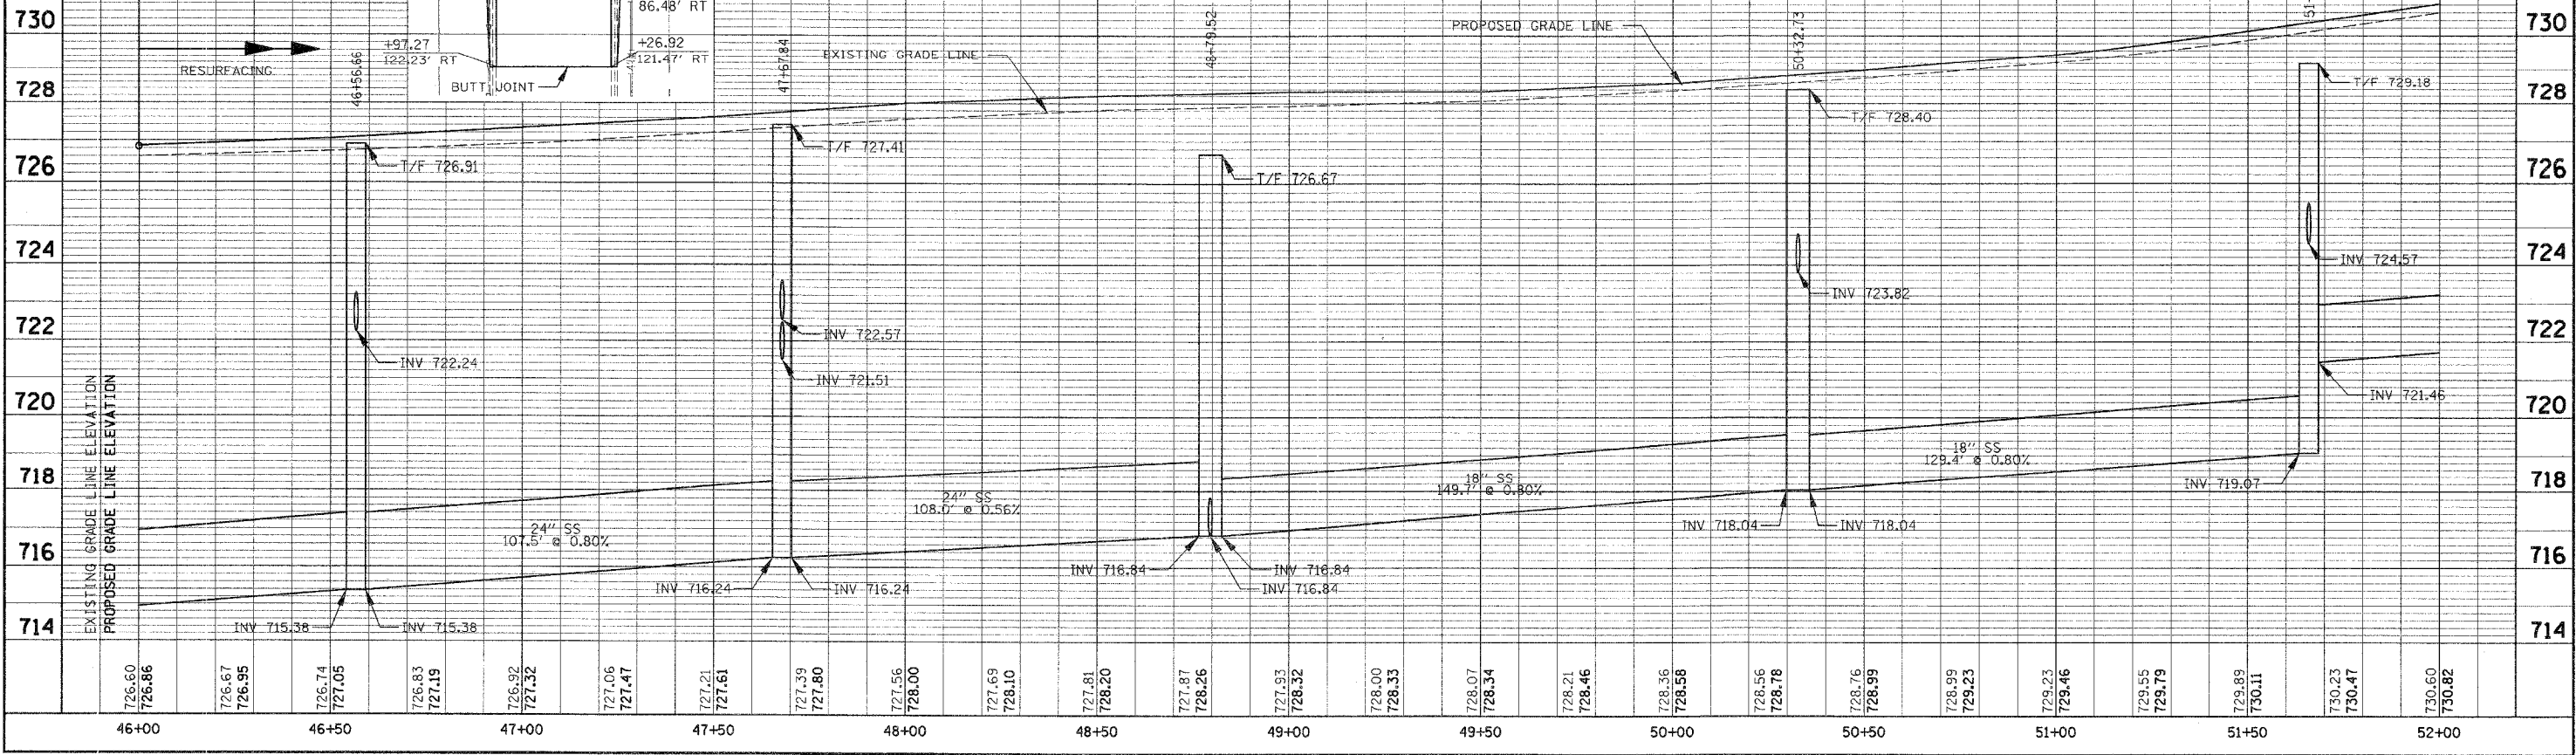

NOTE: ALL STATION AND OFFSET INFORMATION BASED ON CONSTRUCTION CENTERLINE

DATE	BY	REVISION

DATE	BY	REVISION