


SECTION	COUNTY	TOTAL SHEETS	SHEET NO
99-00169-05-WR	LAKE	153	105
CROSS SECTIONS			
CONTRACT NO. 83847	ALIGNED	SUNSET AVENUE	

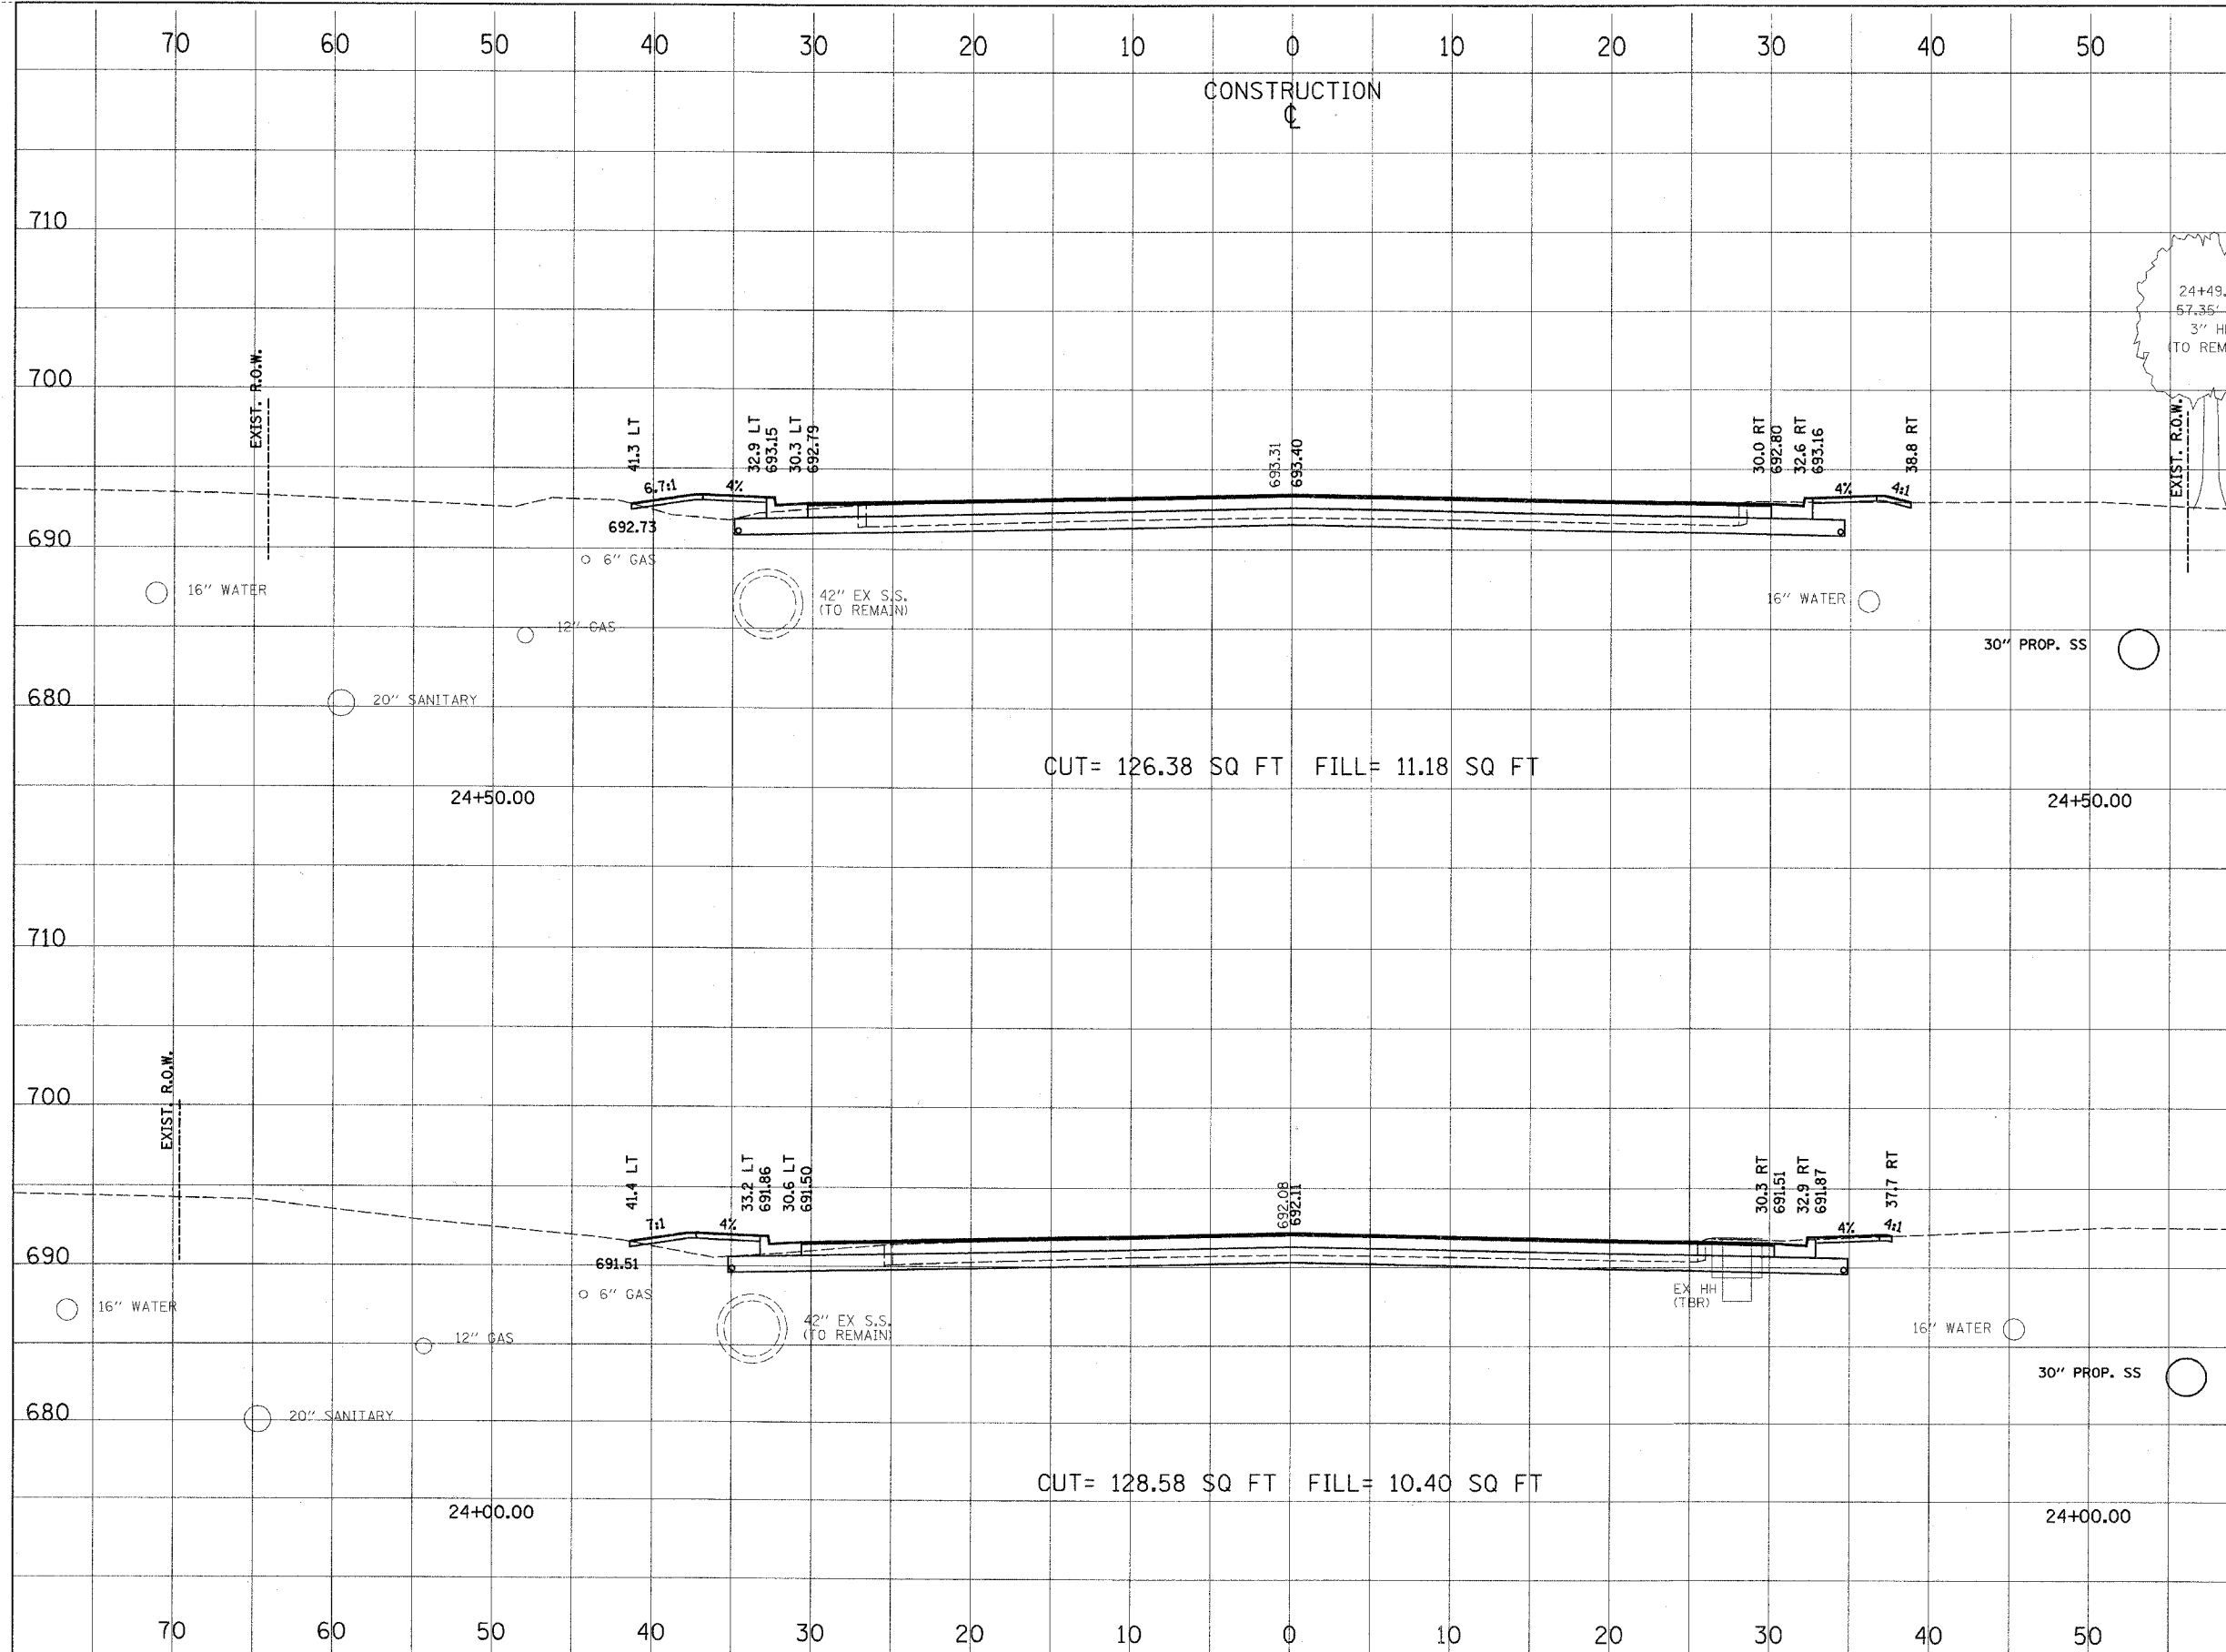

CROSS SECTION	DATE
SECTION	BY
NOTE BOOK	NO.
NO.	

CROSS SECTION	DATE
SECTION	BY
NOTE BOOK	NO.
NO.	