


PLAN SHEET	SECTION	COUNTY	TOTAL SHEETS	SHEET NO.
1215	99-00169-05-WR	LAKE	153	107
CROSS SECTIONS				
CONTRACT NO. 83847	BLANKS	SUNSET AVENUE		

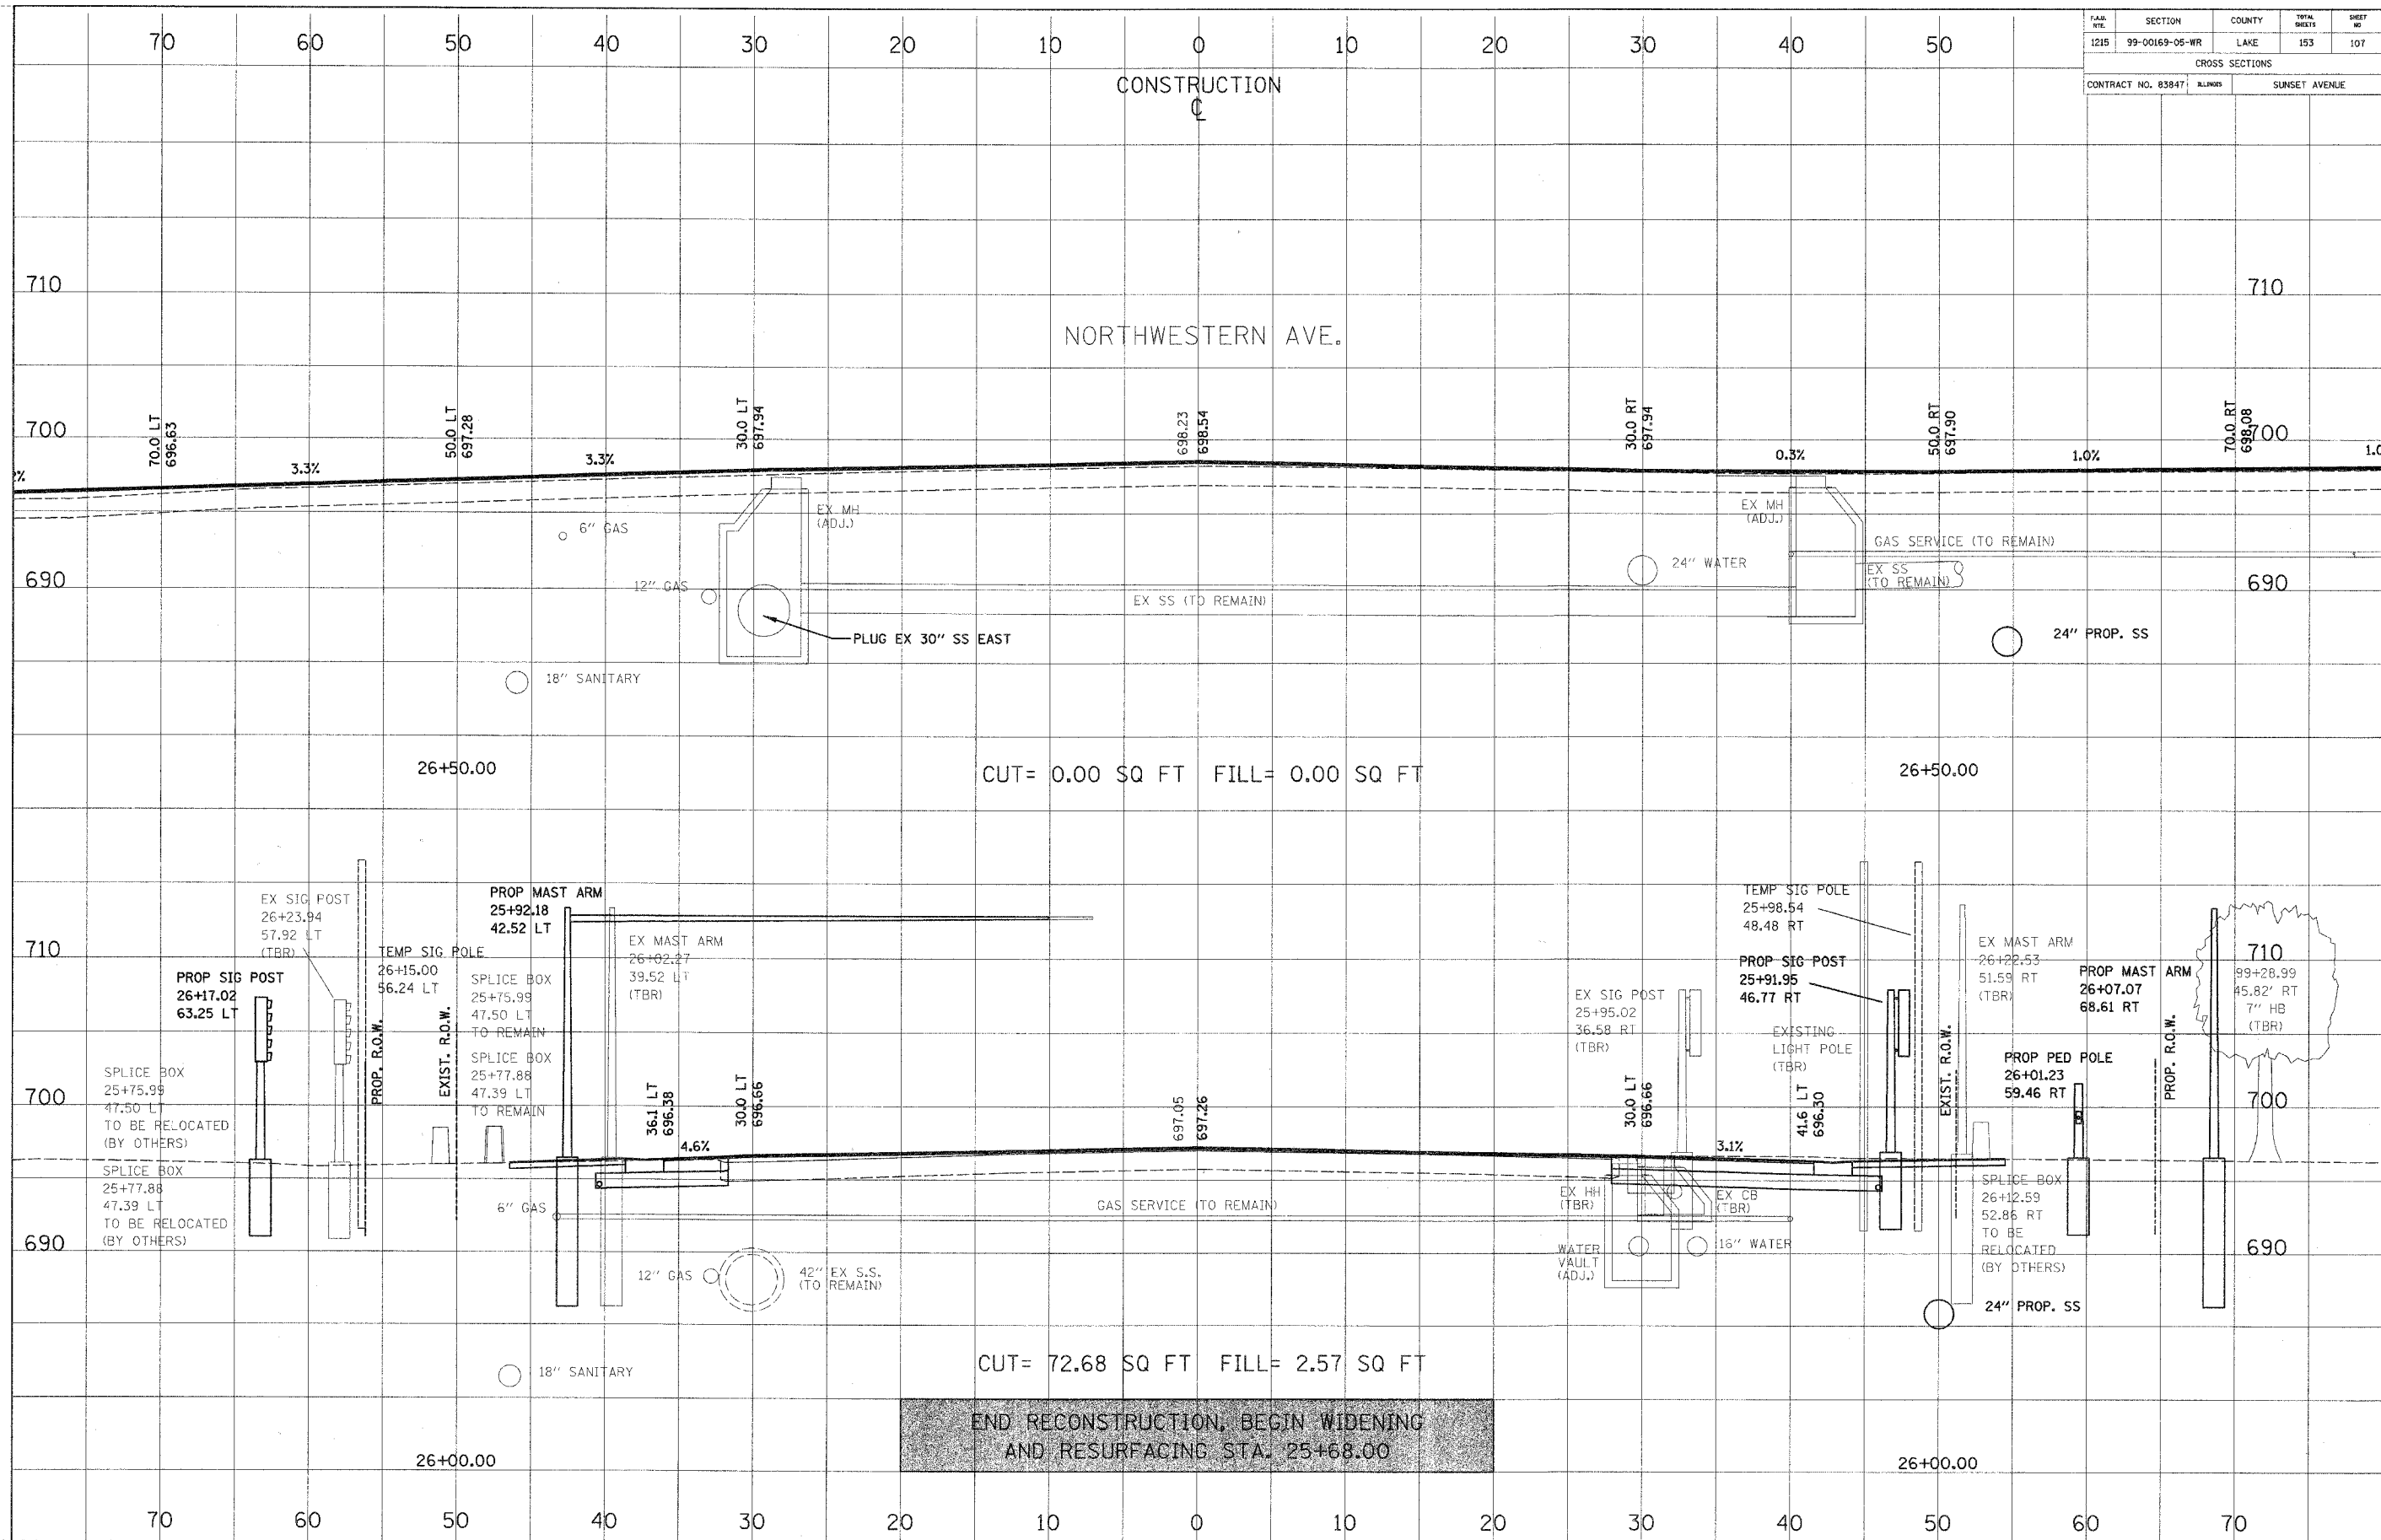

CUT= 0.00 SQ FT FILL= 0.00 SQ FT

CUT= 72.68 SQ FT FILL= 2.57 SQ FT

END RECONSTRUCTION, BEGIN WIDENING
AND RESURFACING STA. 25+68.00

CROSS SECTION	DATE	BY
NO. 100		
NO. 101		
NO. 102		
NO. 103		
NO. 104		
NO. 105		
NO. 106		
NO. 107		
NO. 108		
NO. 109		
NO. 110		

CROSS SECTION	DATE	BY
NO. 111		
NO. 112		
NO. 113		
NO. 114		
NO. 115		
NO. 116		
NO. 117		
NO. 118		
NO. 119		
NO. 120		