


PLAN 1215	SECTION 99-00169-05-WR	COUNTY LAKE	TOTAL SHEETS 153	SHEET NO. 109
--------------	---------------------------	----------------	------------------------	---------------------

CROSS SECTIONS	
CONTRACT NO. 83847	SUNSET AVENUE

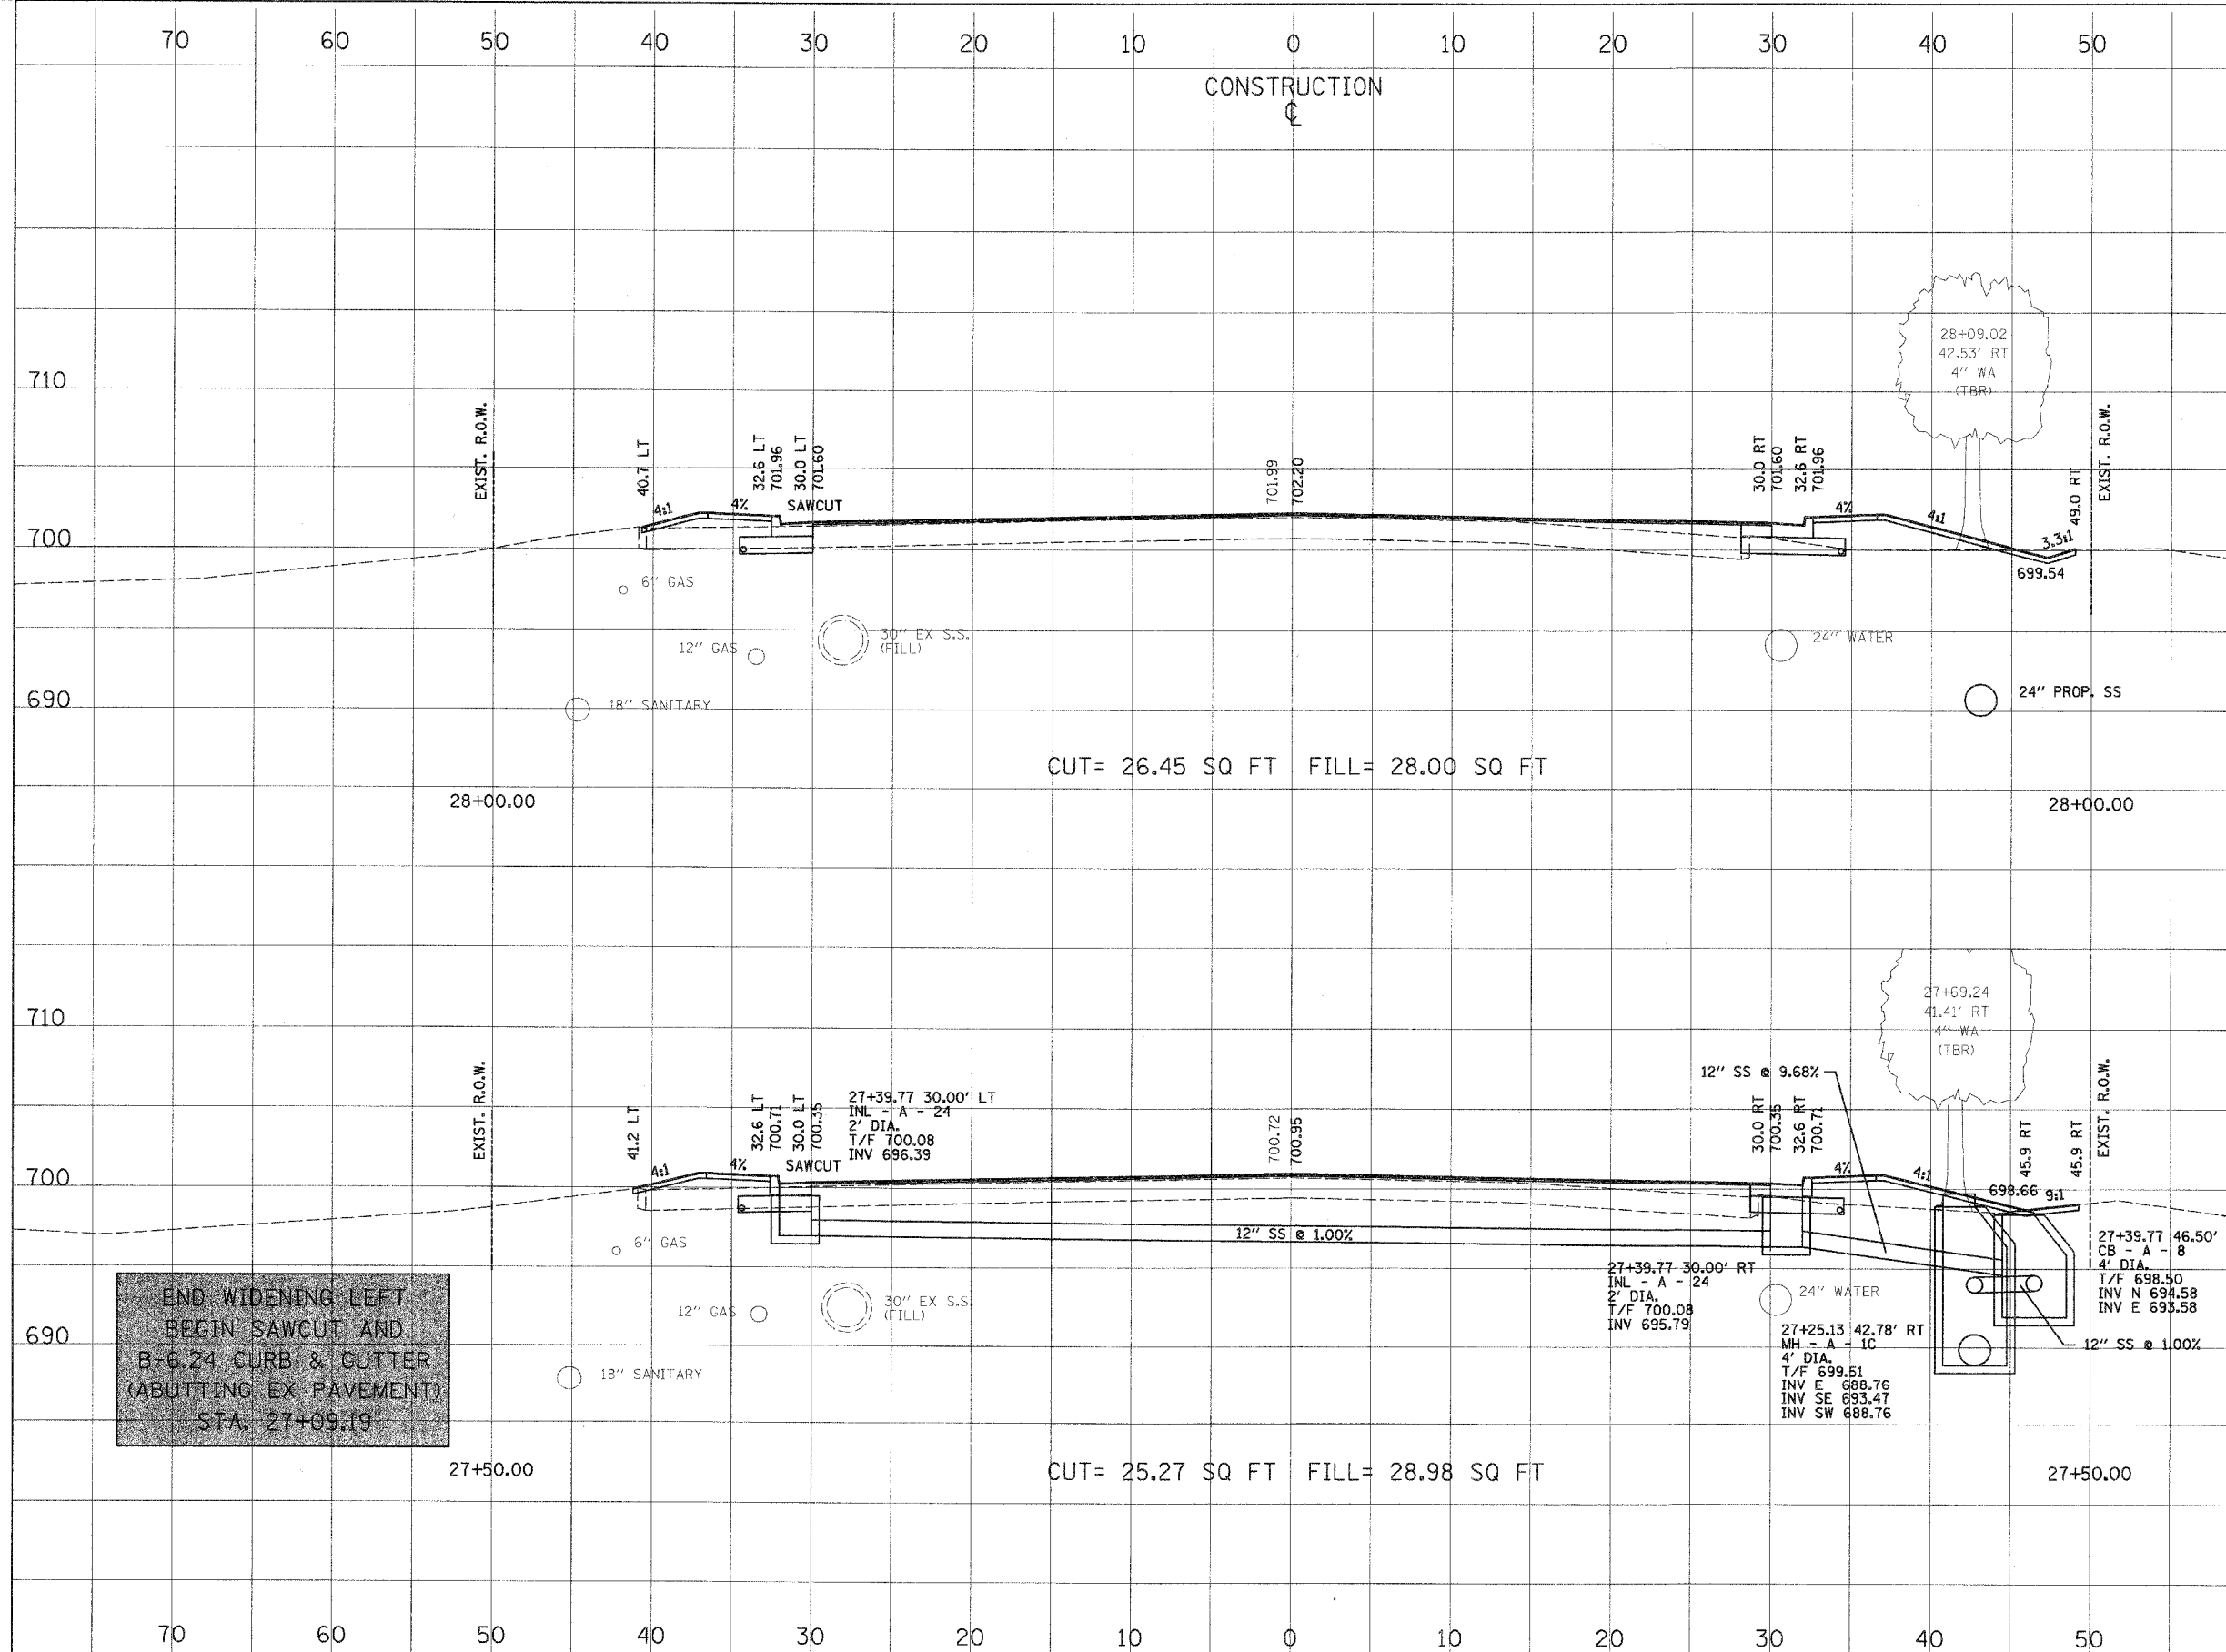

CUT= 26.45 SQ FT FILL= 28.00 SQ FT

CUT= 25.27 SQ FT FILL= 28.98 SQ FT

END WIDENING LEFT  
BEGIN SAWCUT AND  
B-6.24 CURB & CUTTER  
(ABUTTING EX. PAVEMENT)  
STA. 27+09.19

CROSS SECTION	DATE
NO. _____	BY _____
NO. _____	DATE _____
NO. _____	BY _____
NO. _____	DATE _____
NO. _____	BY _____
NO. _____	DATE _____

CROSS SECTION	DATE
NO. _____	BY _____
NO. _____	DATE _____
NO. _____	BY _____
NO. _____	DATE _____
NO. _____	BY _____
NO. _____	DATE _____