


CROSS SECTION	DATE
SURVEYED	BY
SECTION	
NOTE BOOK	
NO. OF W.A. CHECKED	
NO.	

CROSS SECTION	DATE
SURVEYED	BY
SECTION	
NOTE BOOK	
NO. OF W.A. CHECKED	
NO.	

FILE NO.	SECTION	COUNTY	TOTAL SHEETS	SHEET NO.
1215	99-00169-05-WR	LAKE	153	113
CROSS SECTIONS				
CONTRACT NO. 83847		ELLINGS	SUNSET AVENUE	

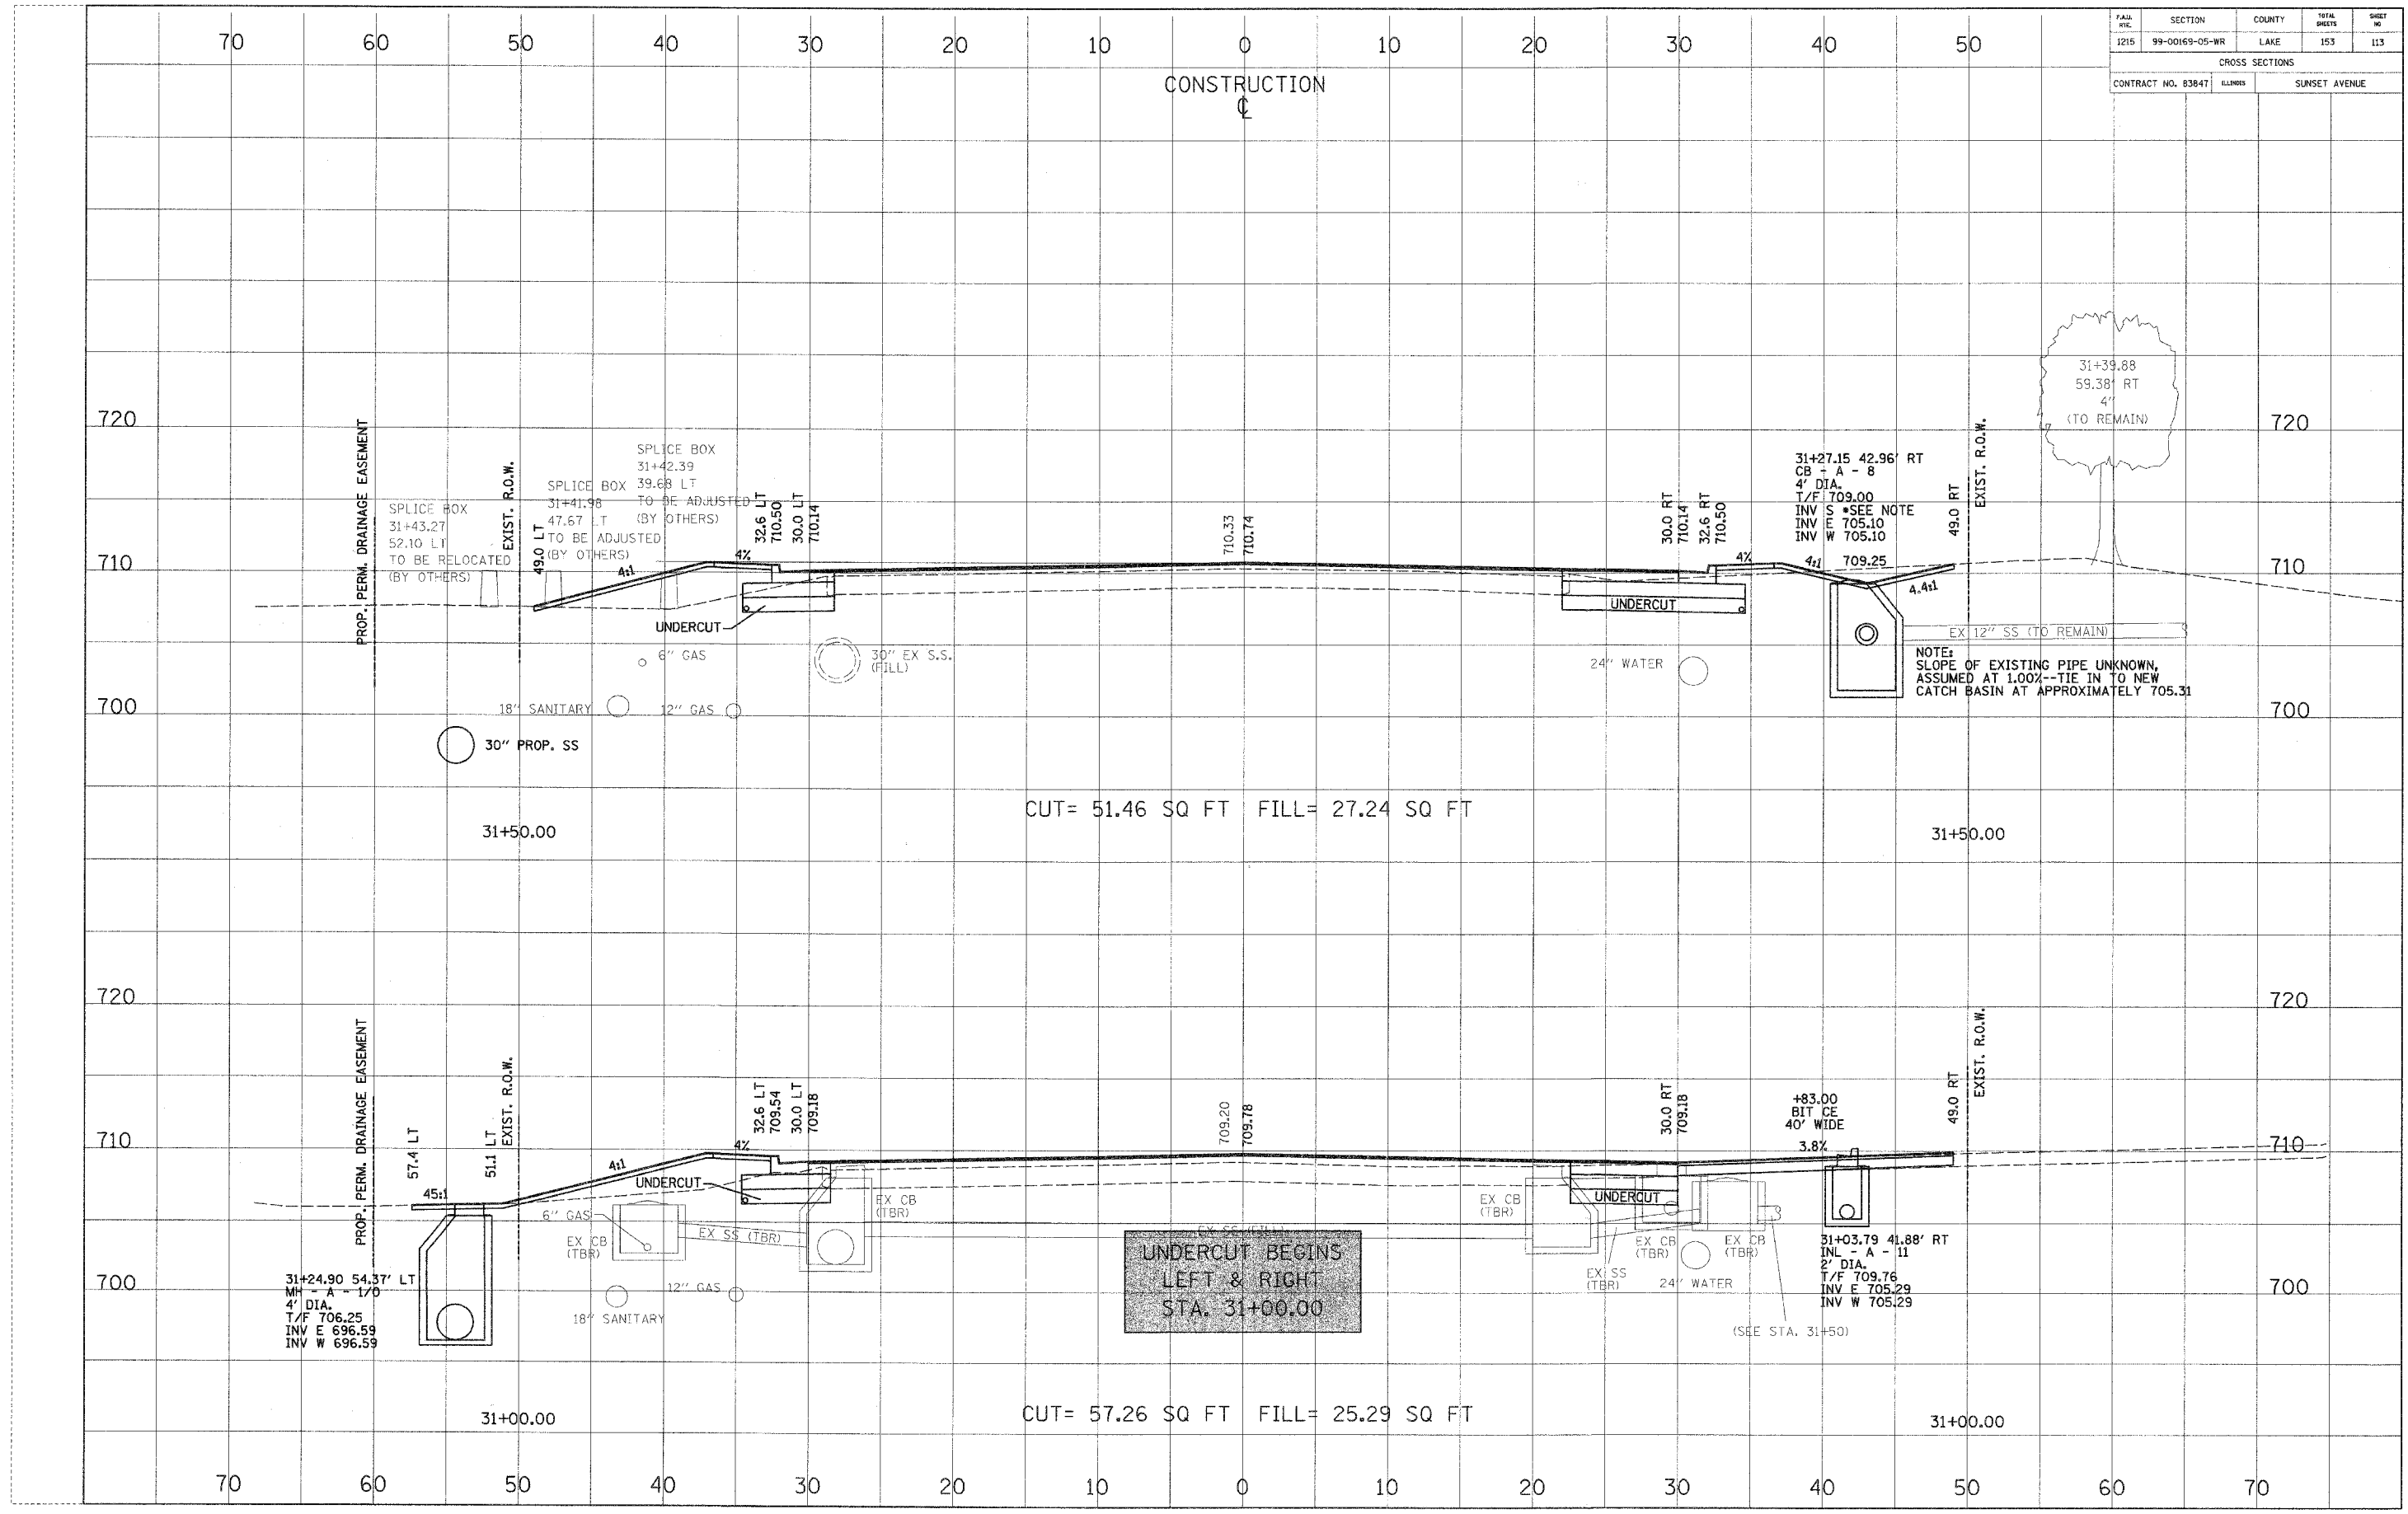

CUT= 51.46 SQ FT FILL= 27.24 SQ FT

CUT= 57.26 SQ FT FILL= 25.29 SQ FT

UNDERCUT BEGINS
LEFT & RIGHT
STA. 31+00.00

NOTE:
SLOPE OF EXISTING PIPE UNKNOWN,
ASSUMED AT 1.00%--TIE IN TO NEW
CATCH BASIN AT APPROXIMATELY 705.31

(SEE STA. 31+50)