


FAIR. RFL.	SECTION	COUNTY	TOTAL SHEETS	SHEET NO.
1215	99-00169-05-WR	LAKE	153	120

CROSS SECTIONS	
CONTRACT NO. 83847	SUNSET AVENUE

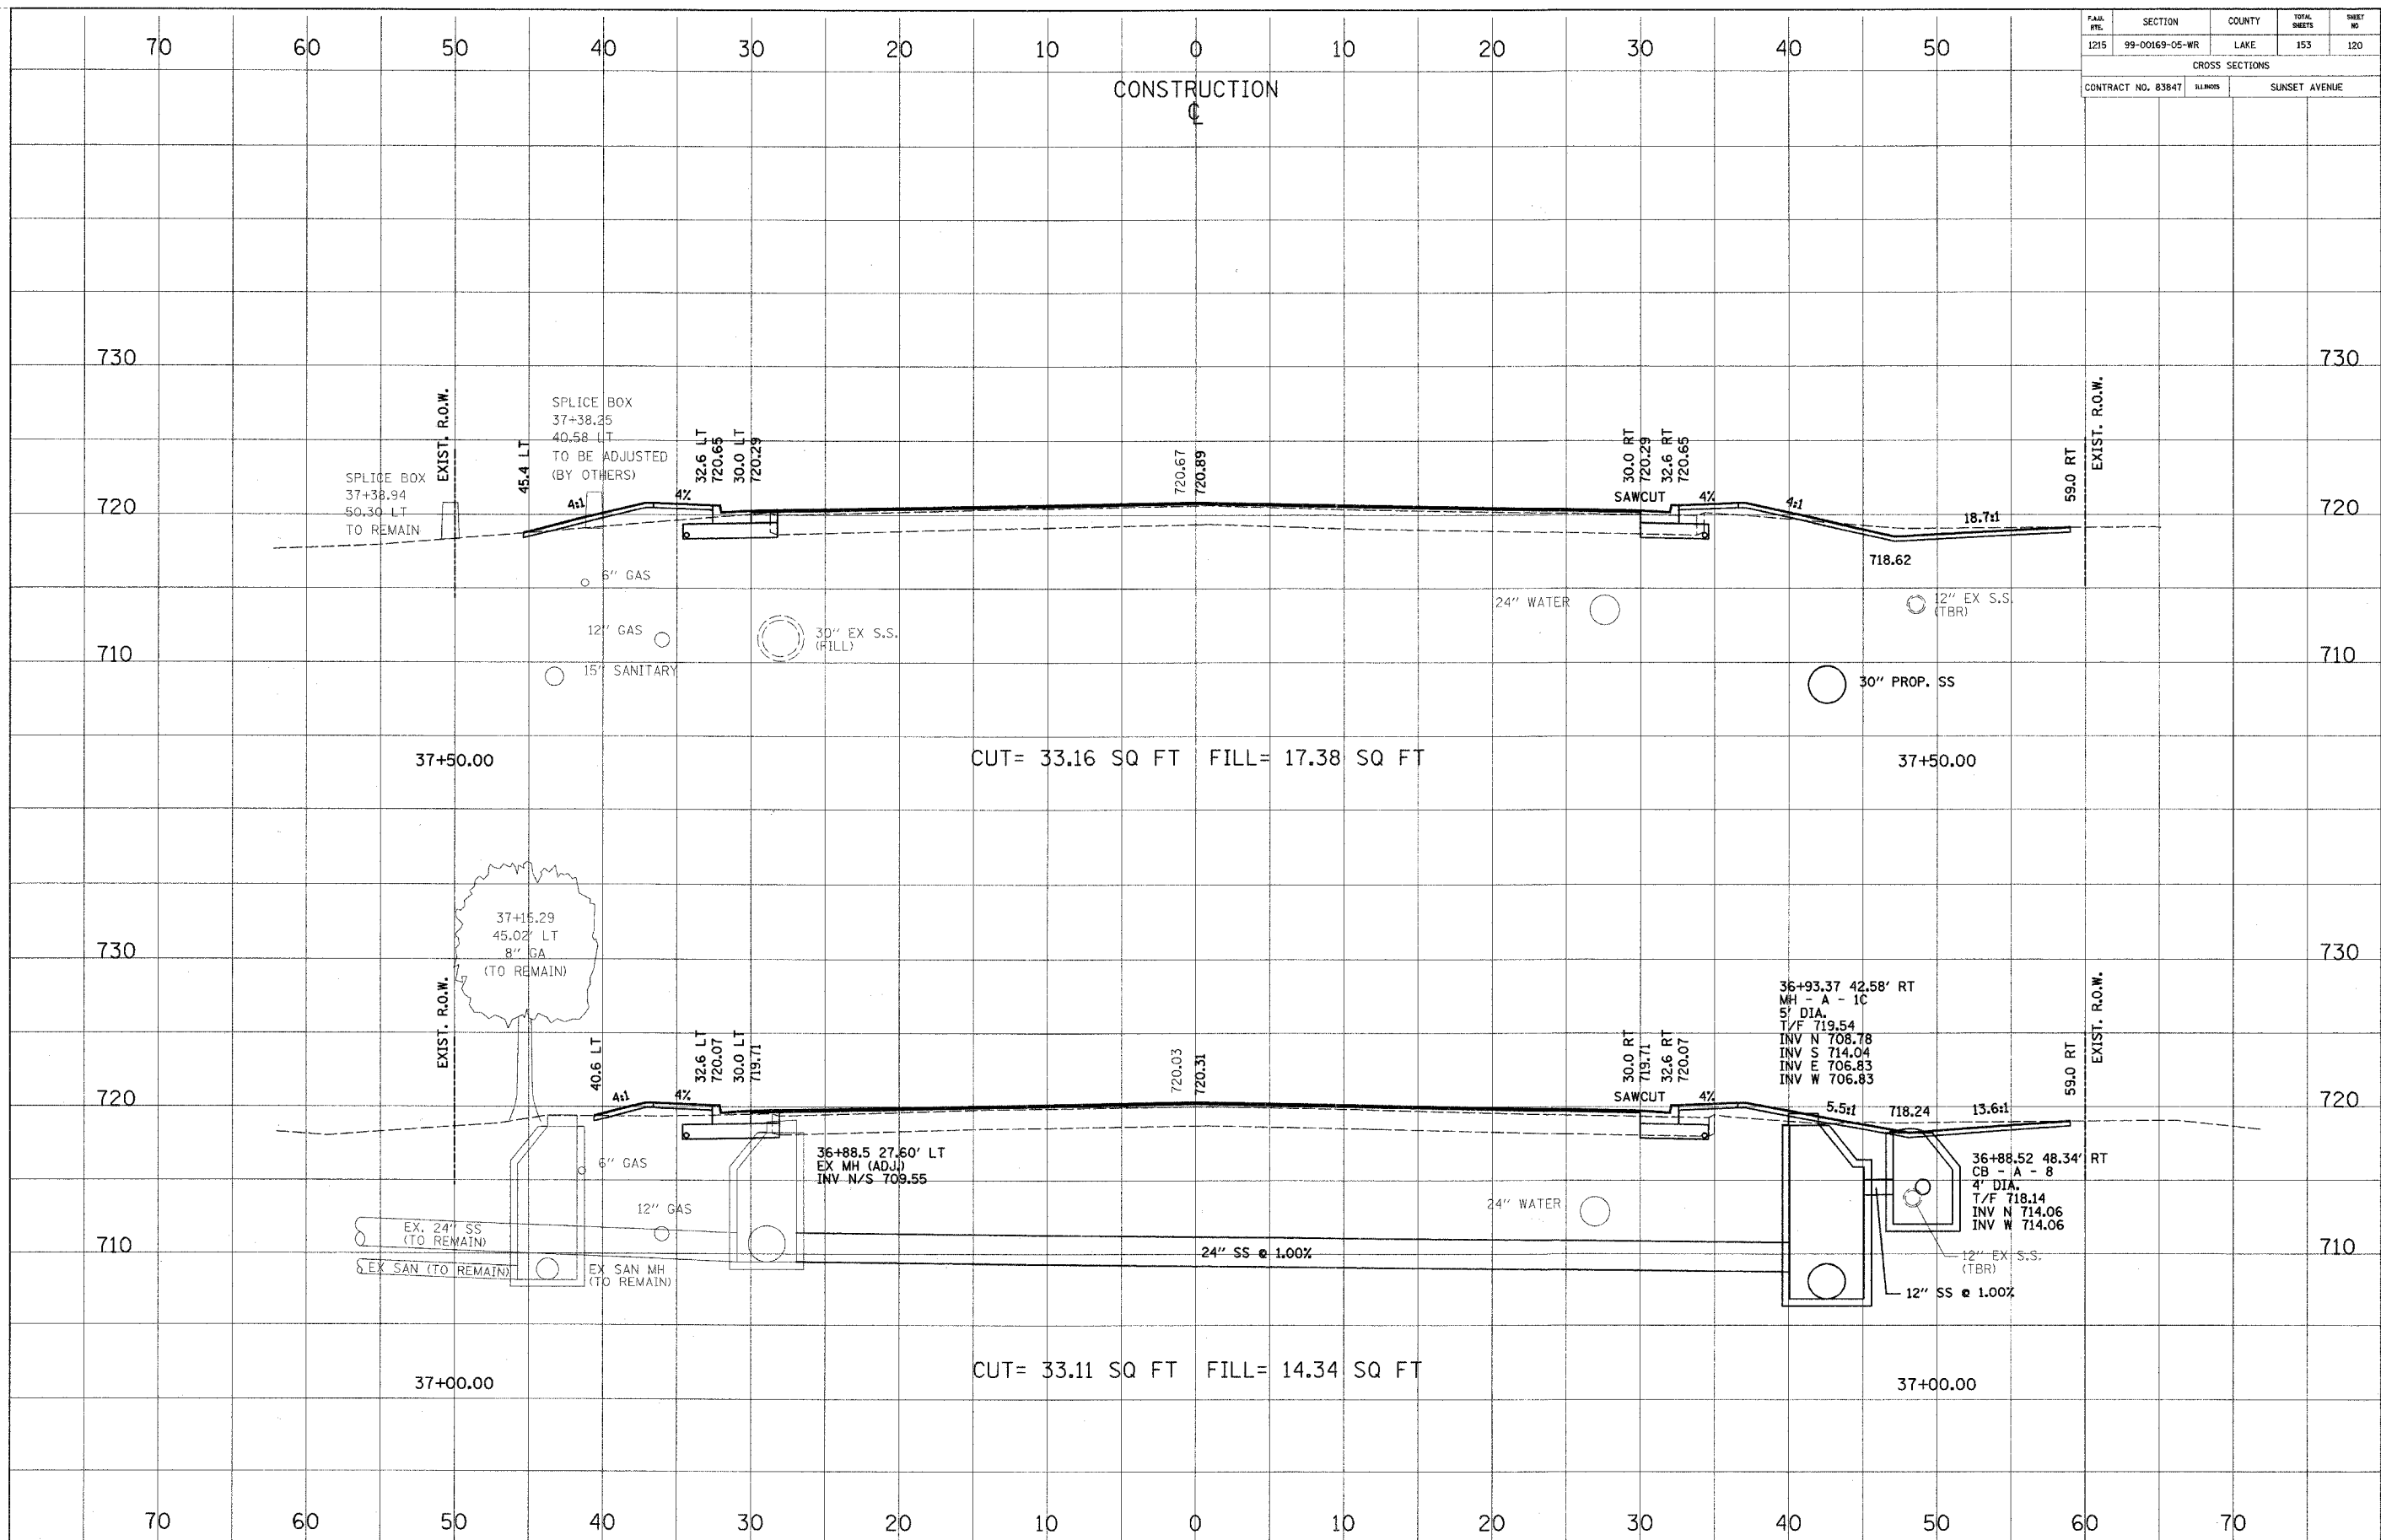

CROSS SECTION	SUBMITTED	DATE
SECTION	PLOTTED	BY
NOTE BOOK NO.	REVISIONS	
	BY	
	DATE	

CROSS SECTION	SUBMITTED	DATE
SECTION	PLOTTED	BY
NOTE BOOK NO.	REVISIONS	
	BY	
	DATE	