


FILE	SECTION	COUNTY	TOTAL	SHEET
1215	99-00169-05-WR	LAKE	153	128
CROSS SECTIONS				
CONTRACT NO. 83847		ILLINOIS	SUNSET AVENUE	

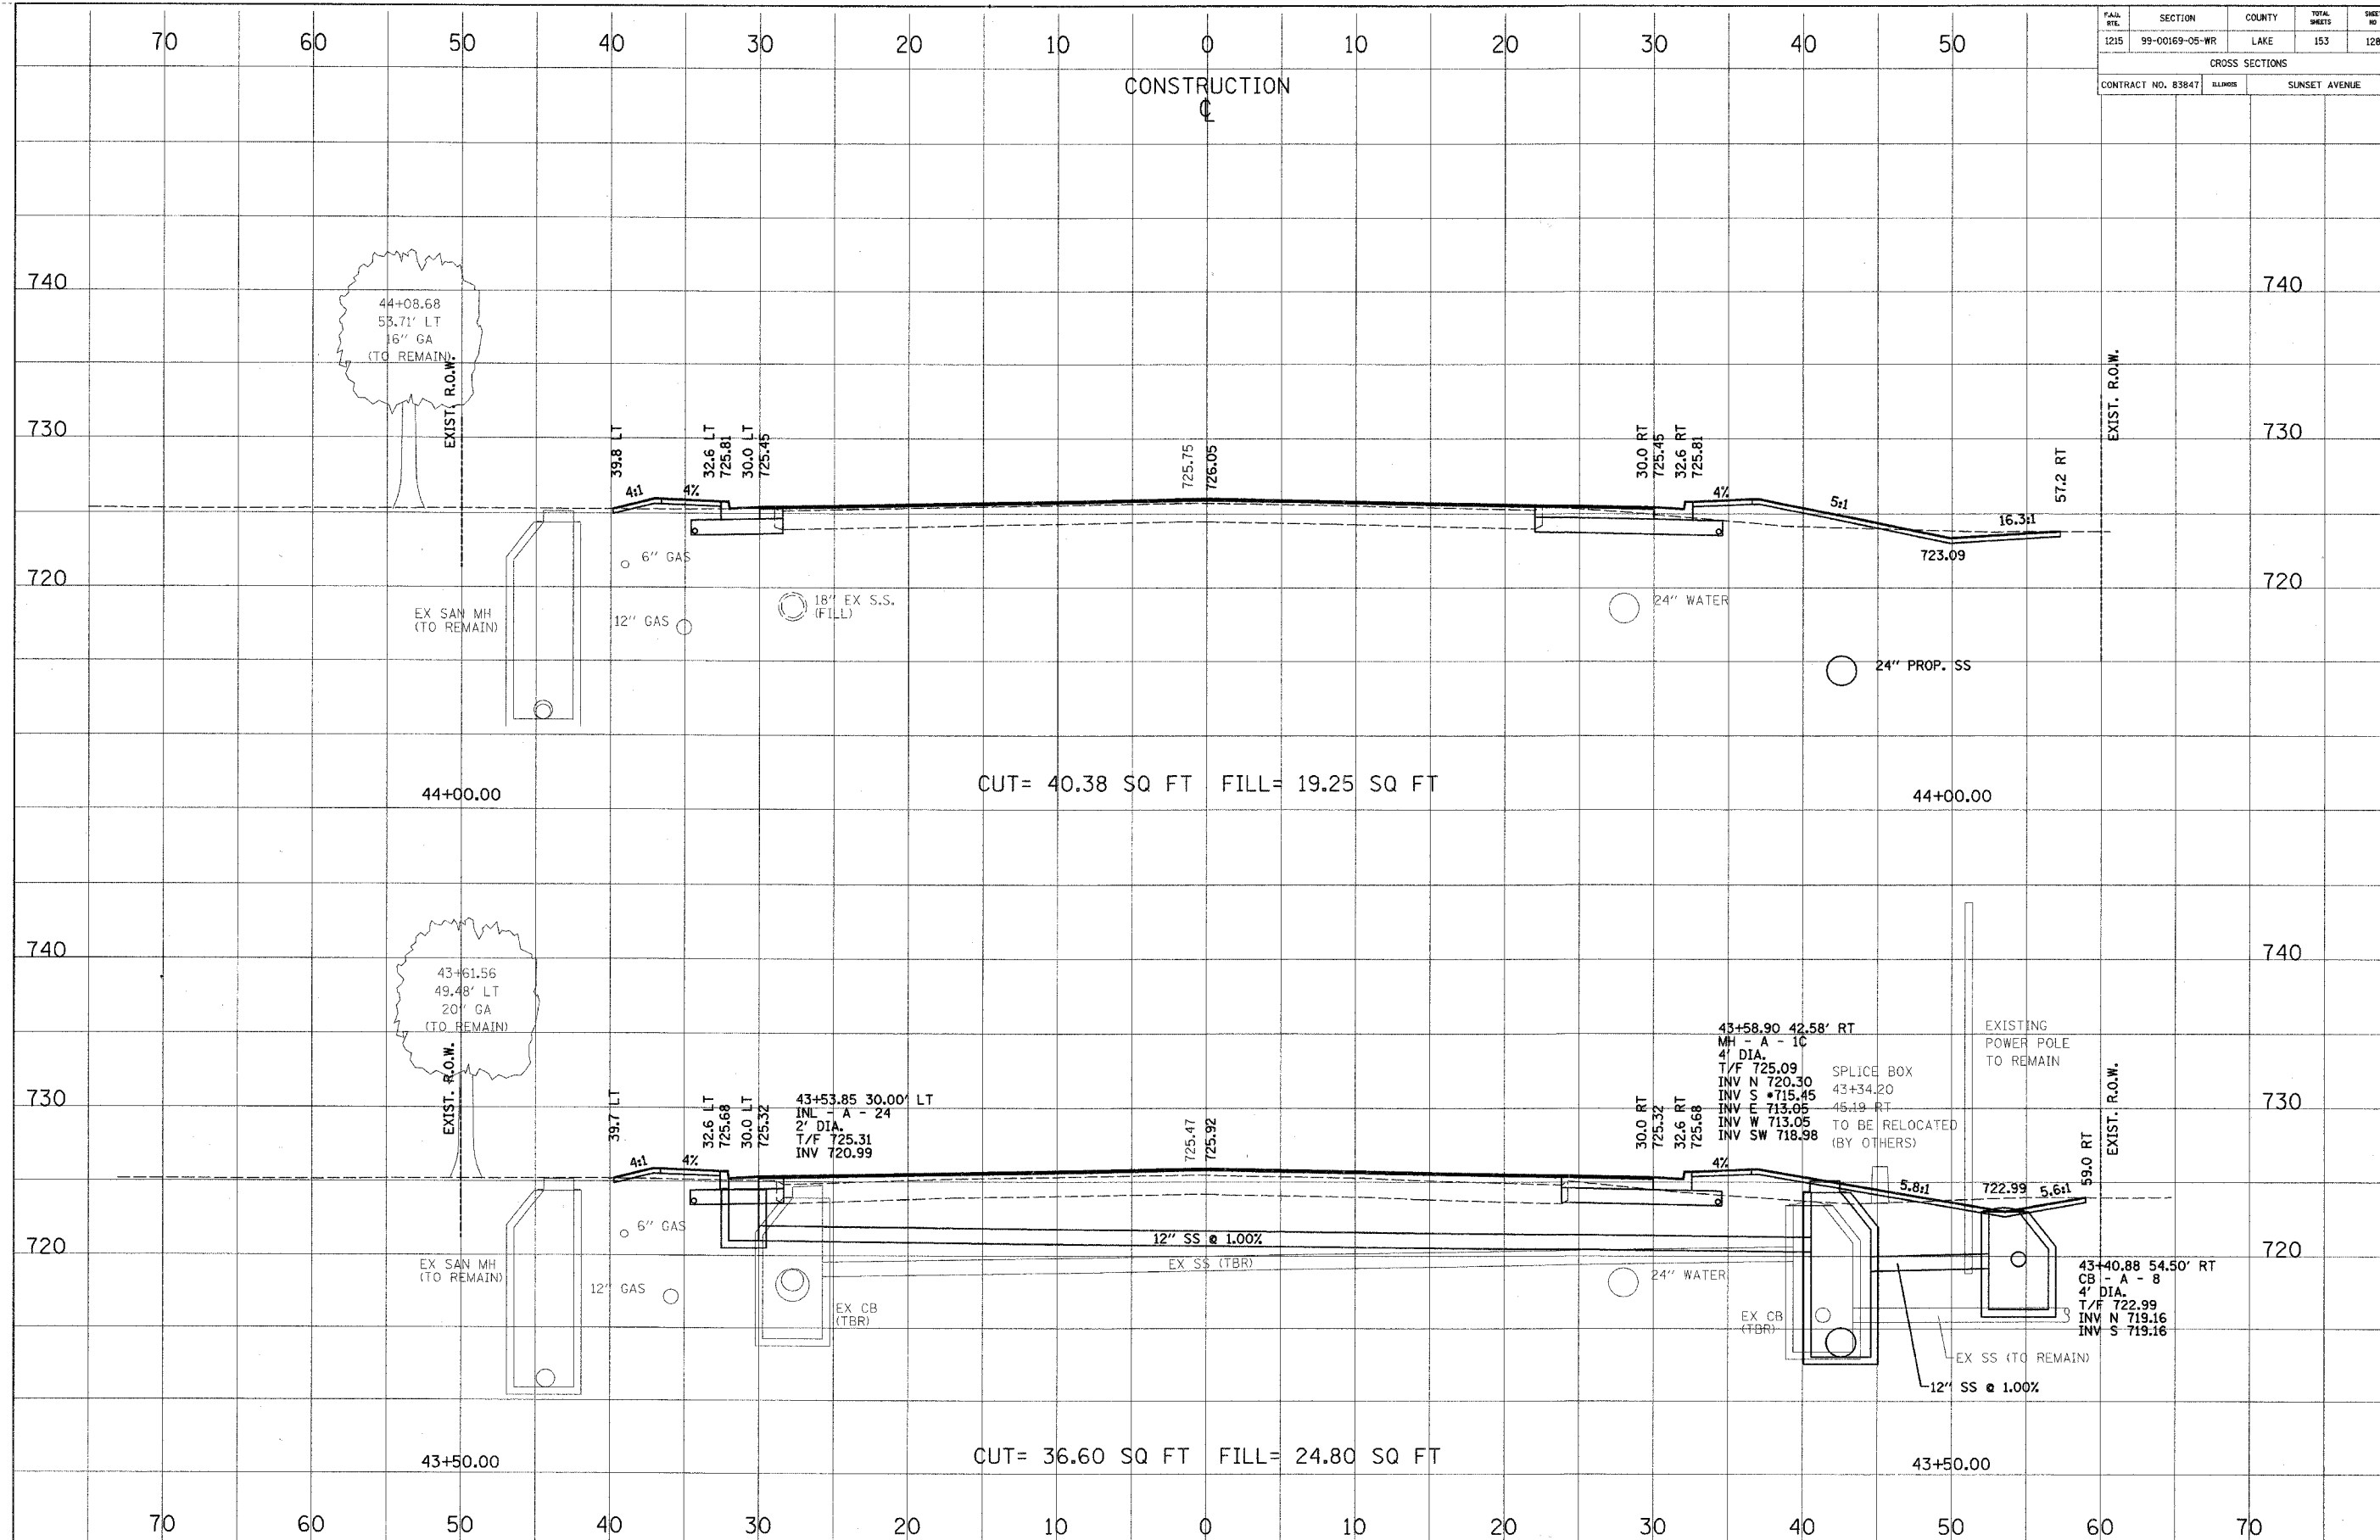

DATE	BY
CROSS SECTION	PLOTTED
NOTE BOOK	NO.
CHECKED	DATE
STRUCTURE	ROTATION

DATE	BY
CROSS SECTION	PLOTTED
NOTE BOOK	NO.
CHECKED	DATE
STRUCTURE	ROTATION