


F.A.M. NO.	SECTION	COUNTY	TOTAL SHEETS	SHEET NO.
1215	99-00169-05-WR	LAKE	153	129
CROSS SECTIONS				
CONTRACT NO. 83847		ALLIANCE	SUNSET AVENUE	

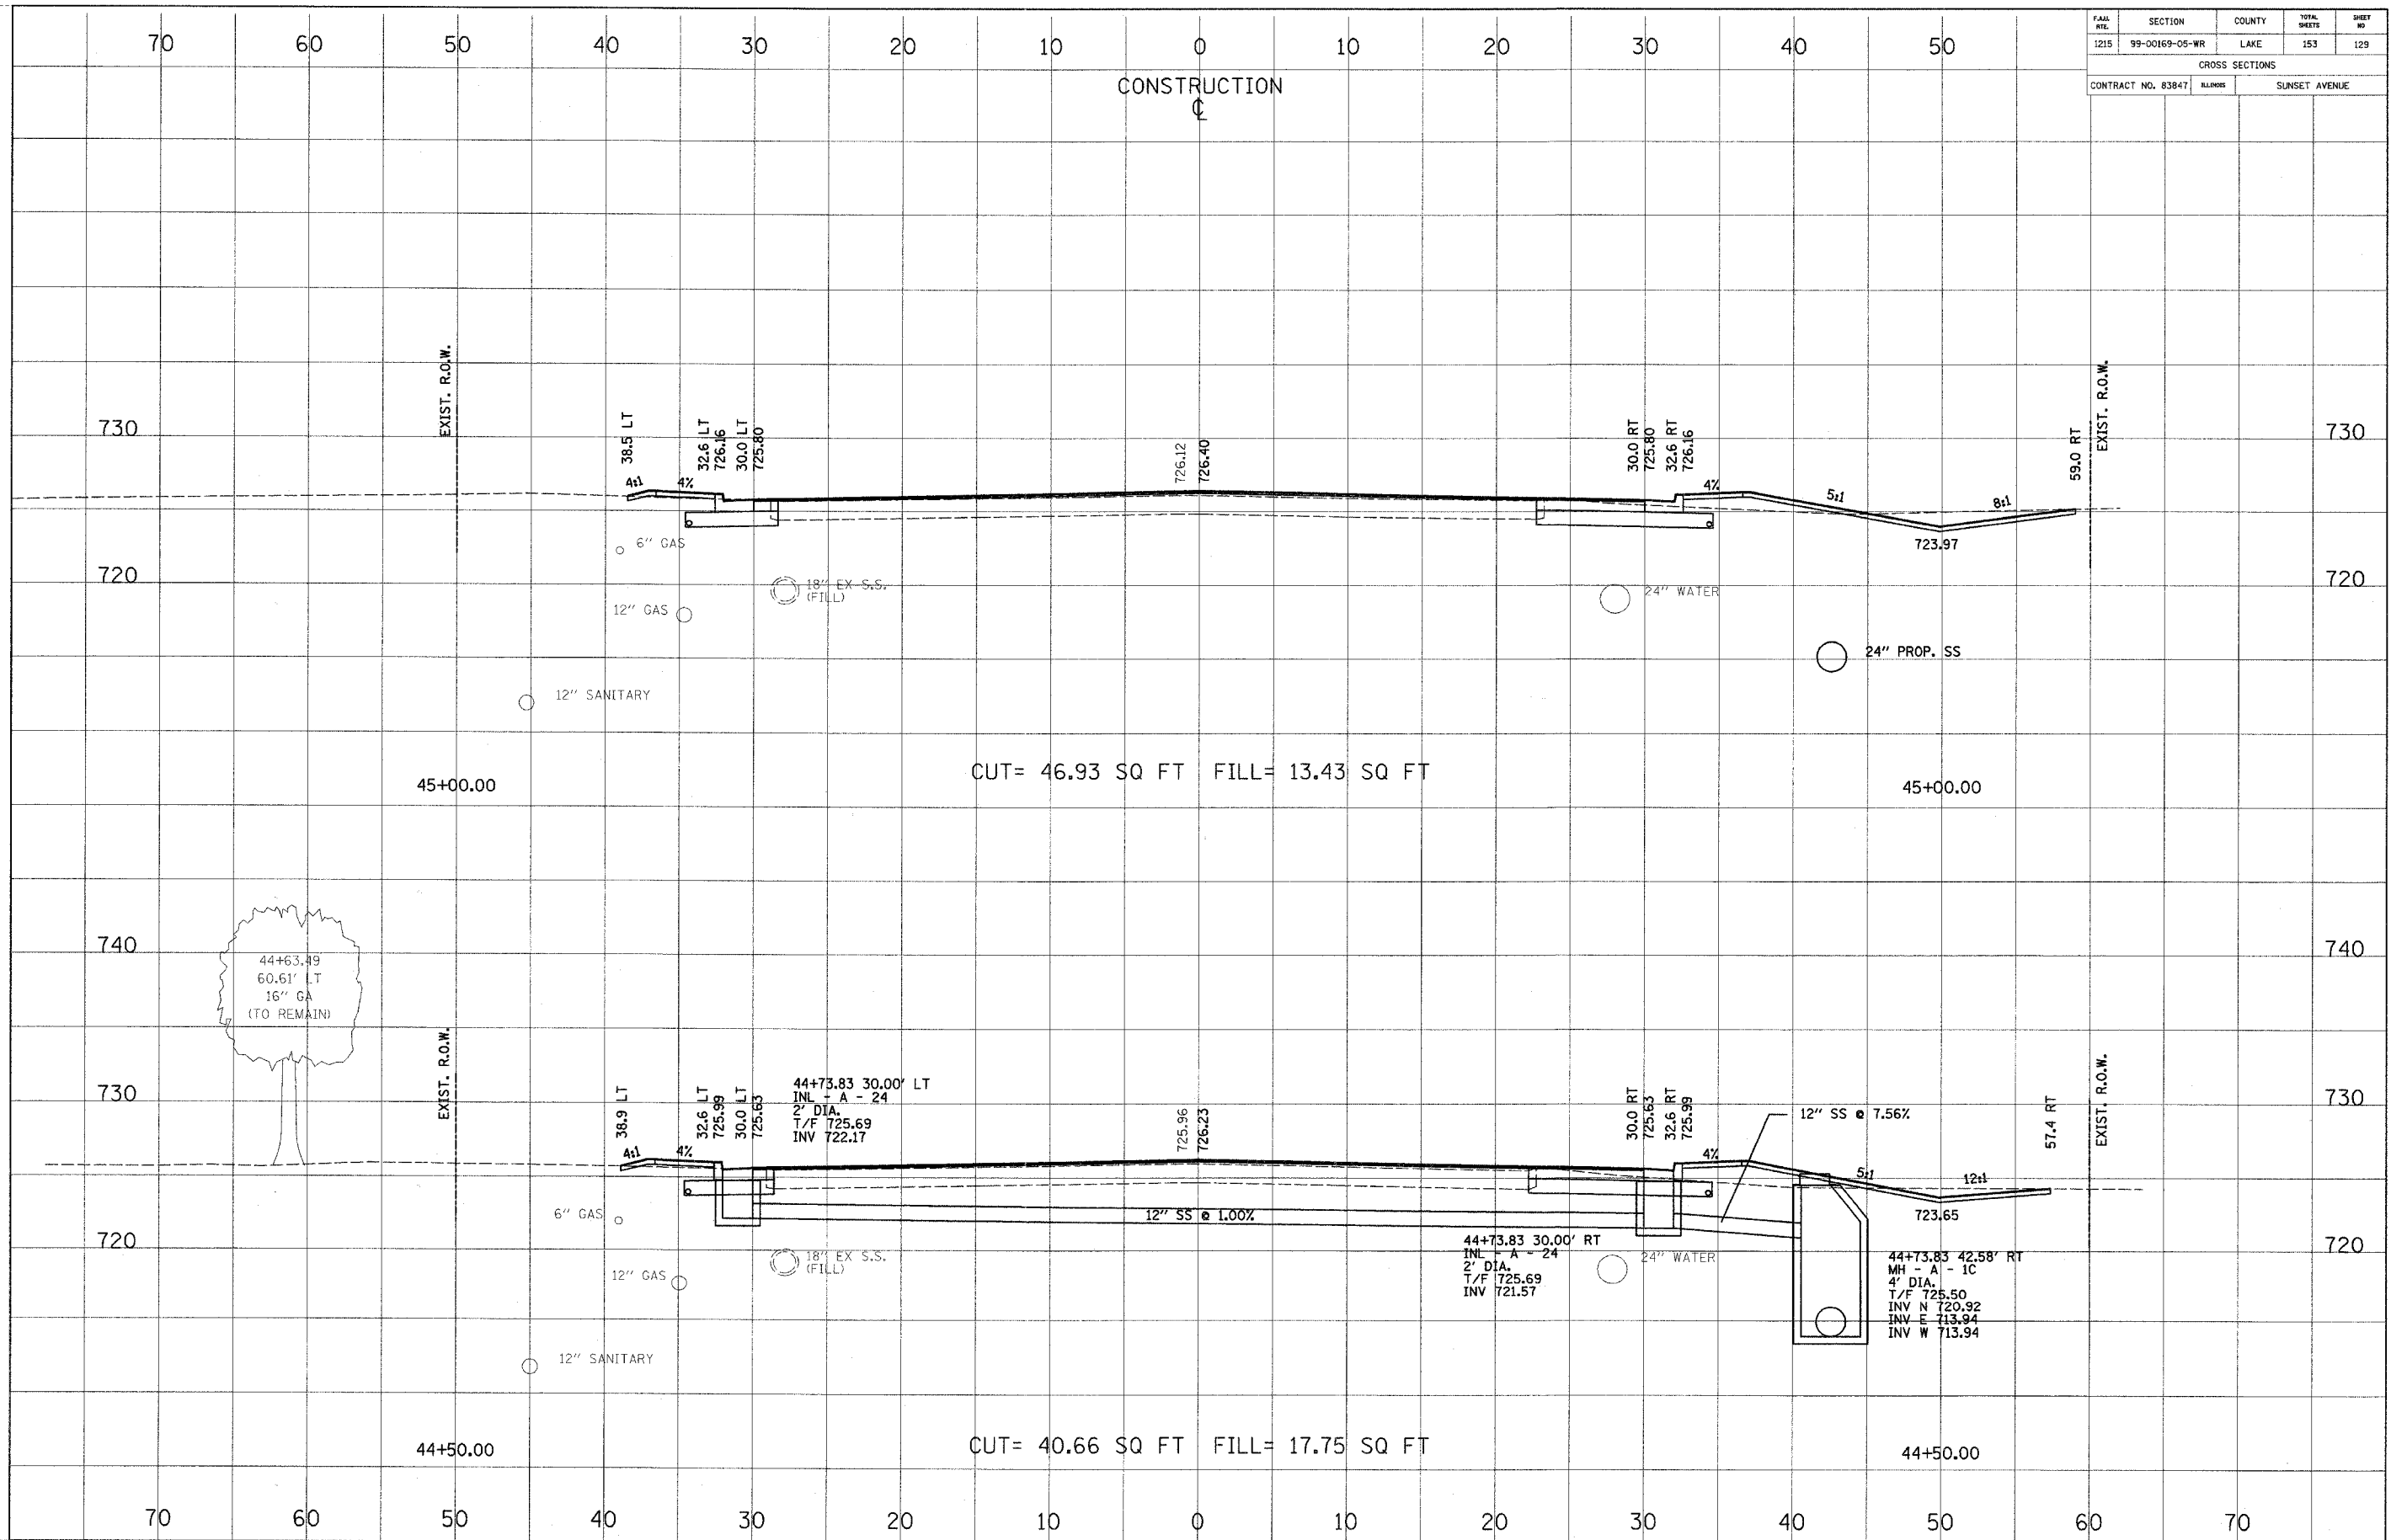

CROSS SECTION	DATE
NO. _____	_____
NO. _____	_____
NO. _____	_____
NO. _____	_____

CROSS SECTION	DATE
NO. _____	_____
NO. _____	_____
NO. _____	_____
NO. _____	_____