


FILE NO.	SECTION	COUNTY	TOTAL SHEETS	SHEET NO.
1215	99-00169-05-WR	LAKE	153	132
CROSS SECTIONS				
CONTRACT NO. 83847		ALLIANCE	SUNSET AVENUE	

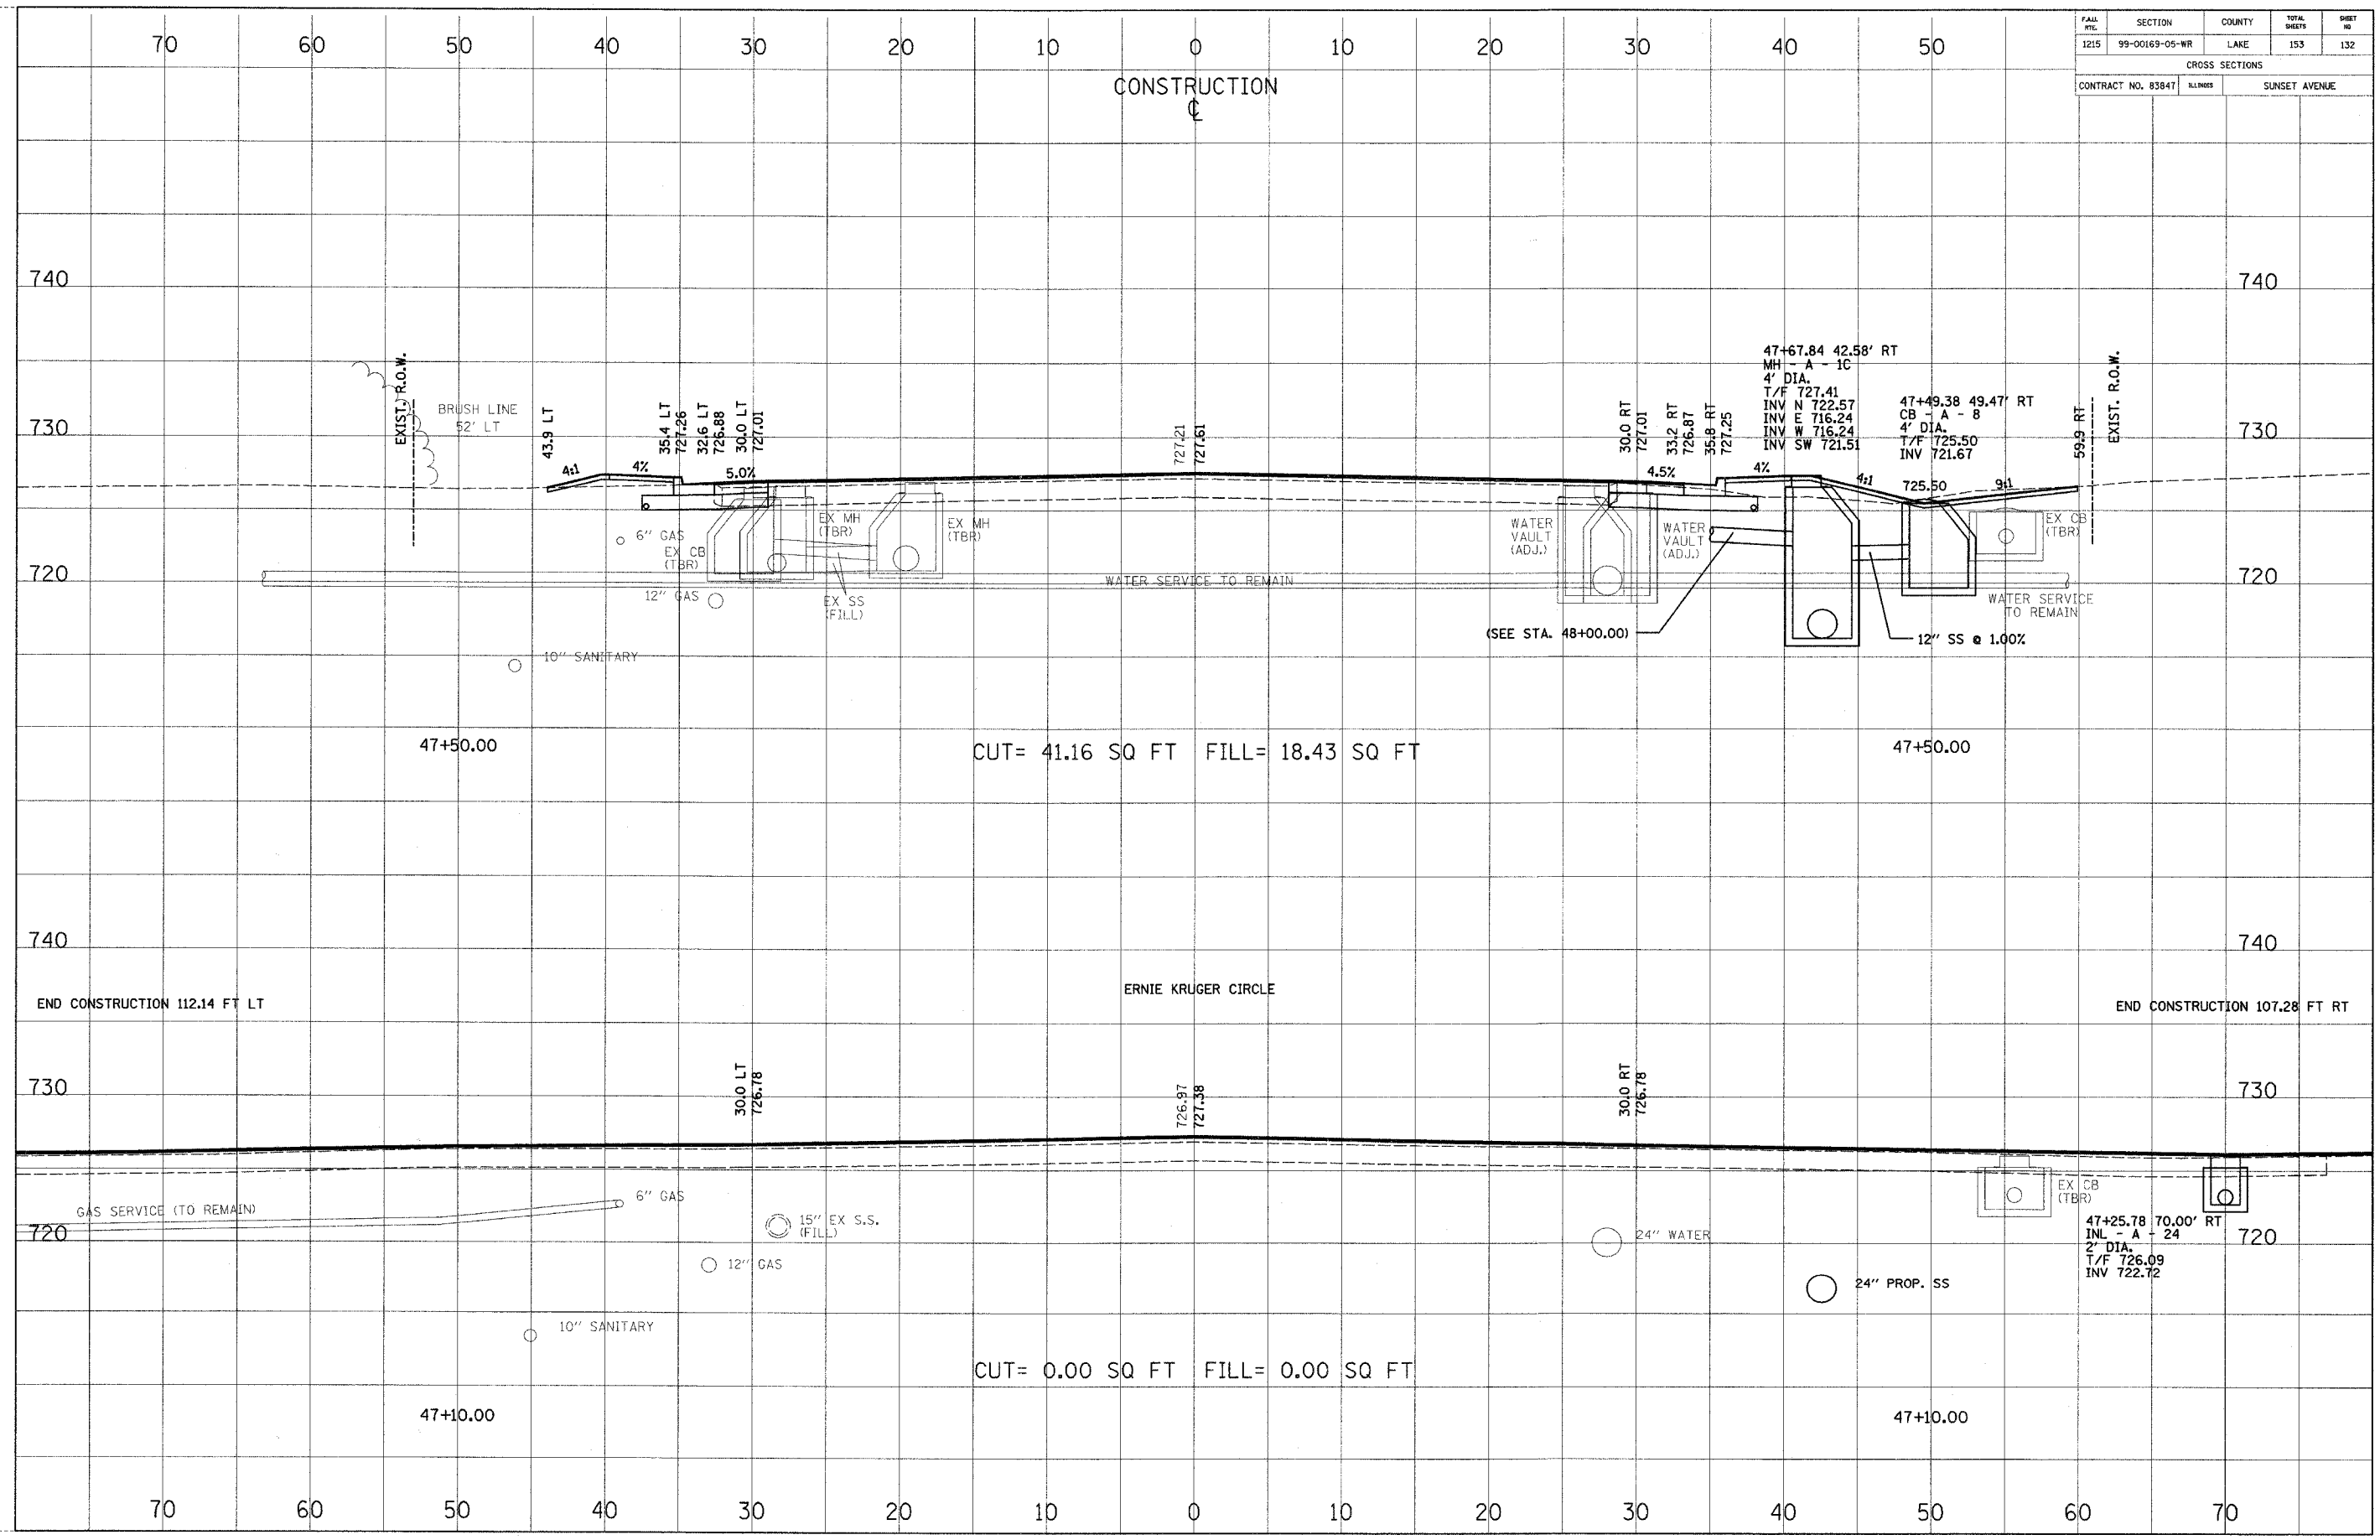

CROSS SECTION SURVEYED BY DATE
 SECTION CHECKED ALIGNMENT CHECKED
 NOTE BOOK NO. DATE FILE NAME
 NO. DATE

CROSS SECTION SURVEYED BY DATE
 SECTION CHECKED GRADES CHECKED
 NOTE BOOK NO. DATE FILE NAME
 NO. DATE