


FILE NO.	SECTION	COUNTY	TOTAL SHEETS	SHEET NO.
1215	99-00169-05-WR	LAKE	153	133
CROSS SECTIONS				
CONTRACT NO. 83847		ILLINOIS	SUNSET AVENUE	

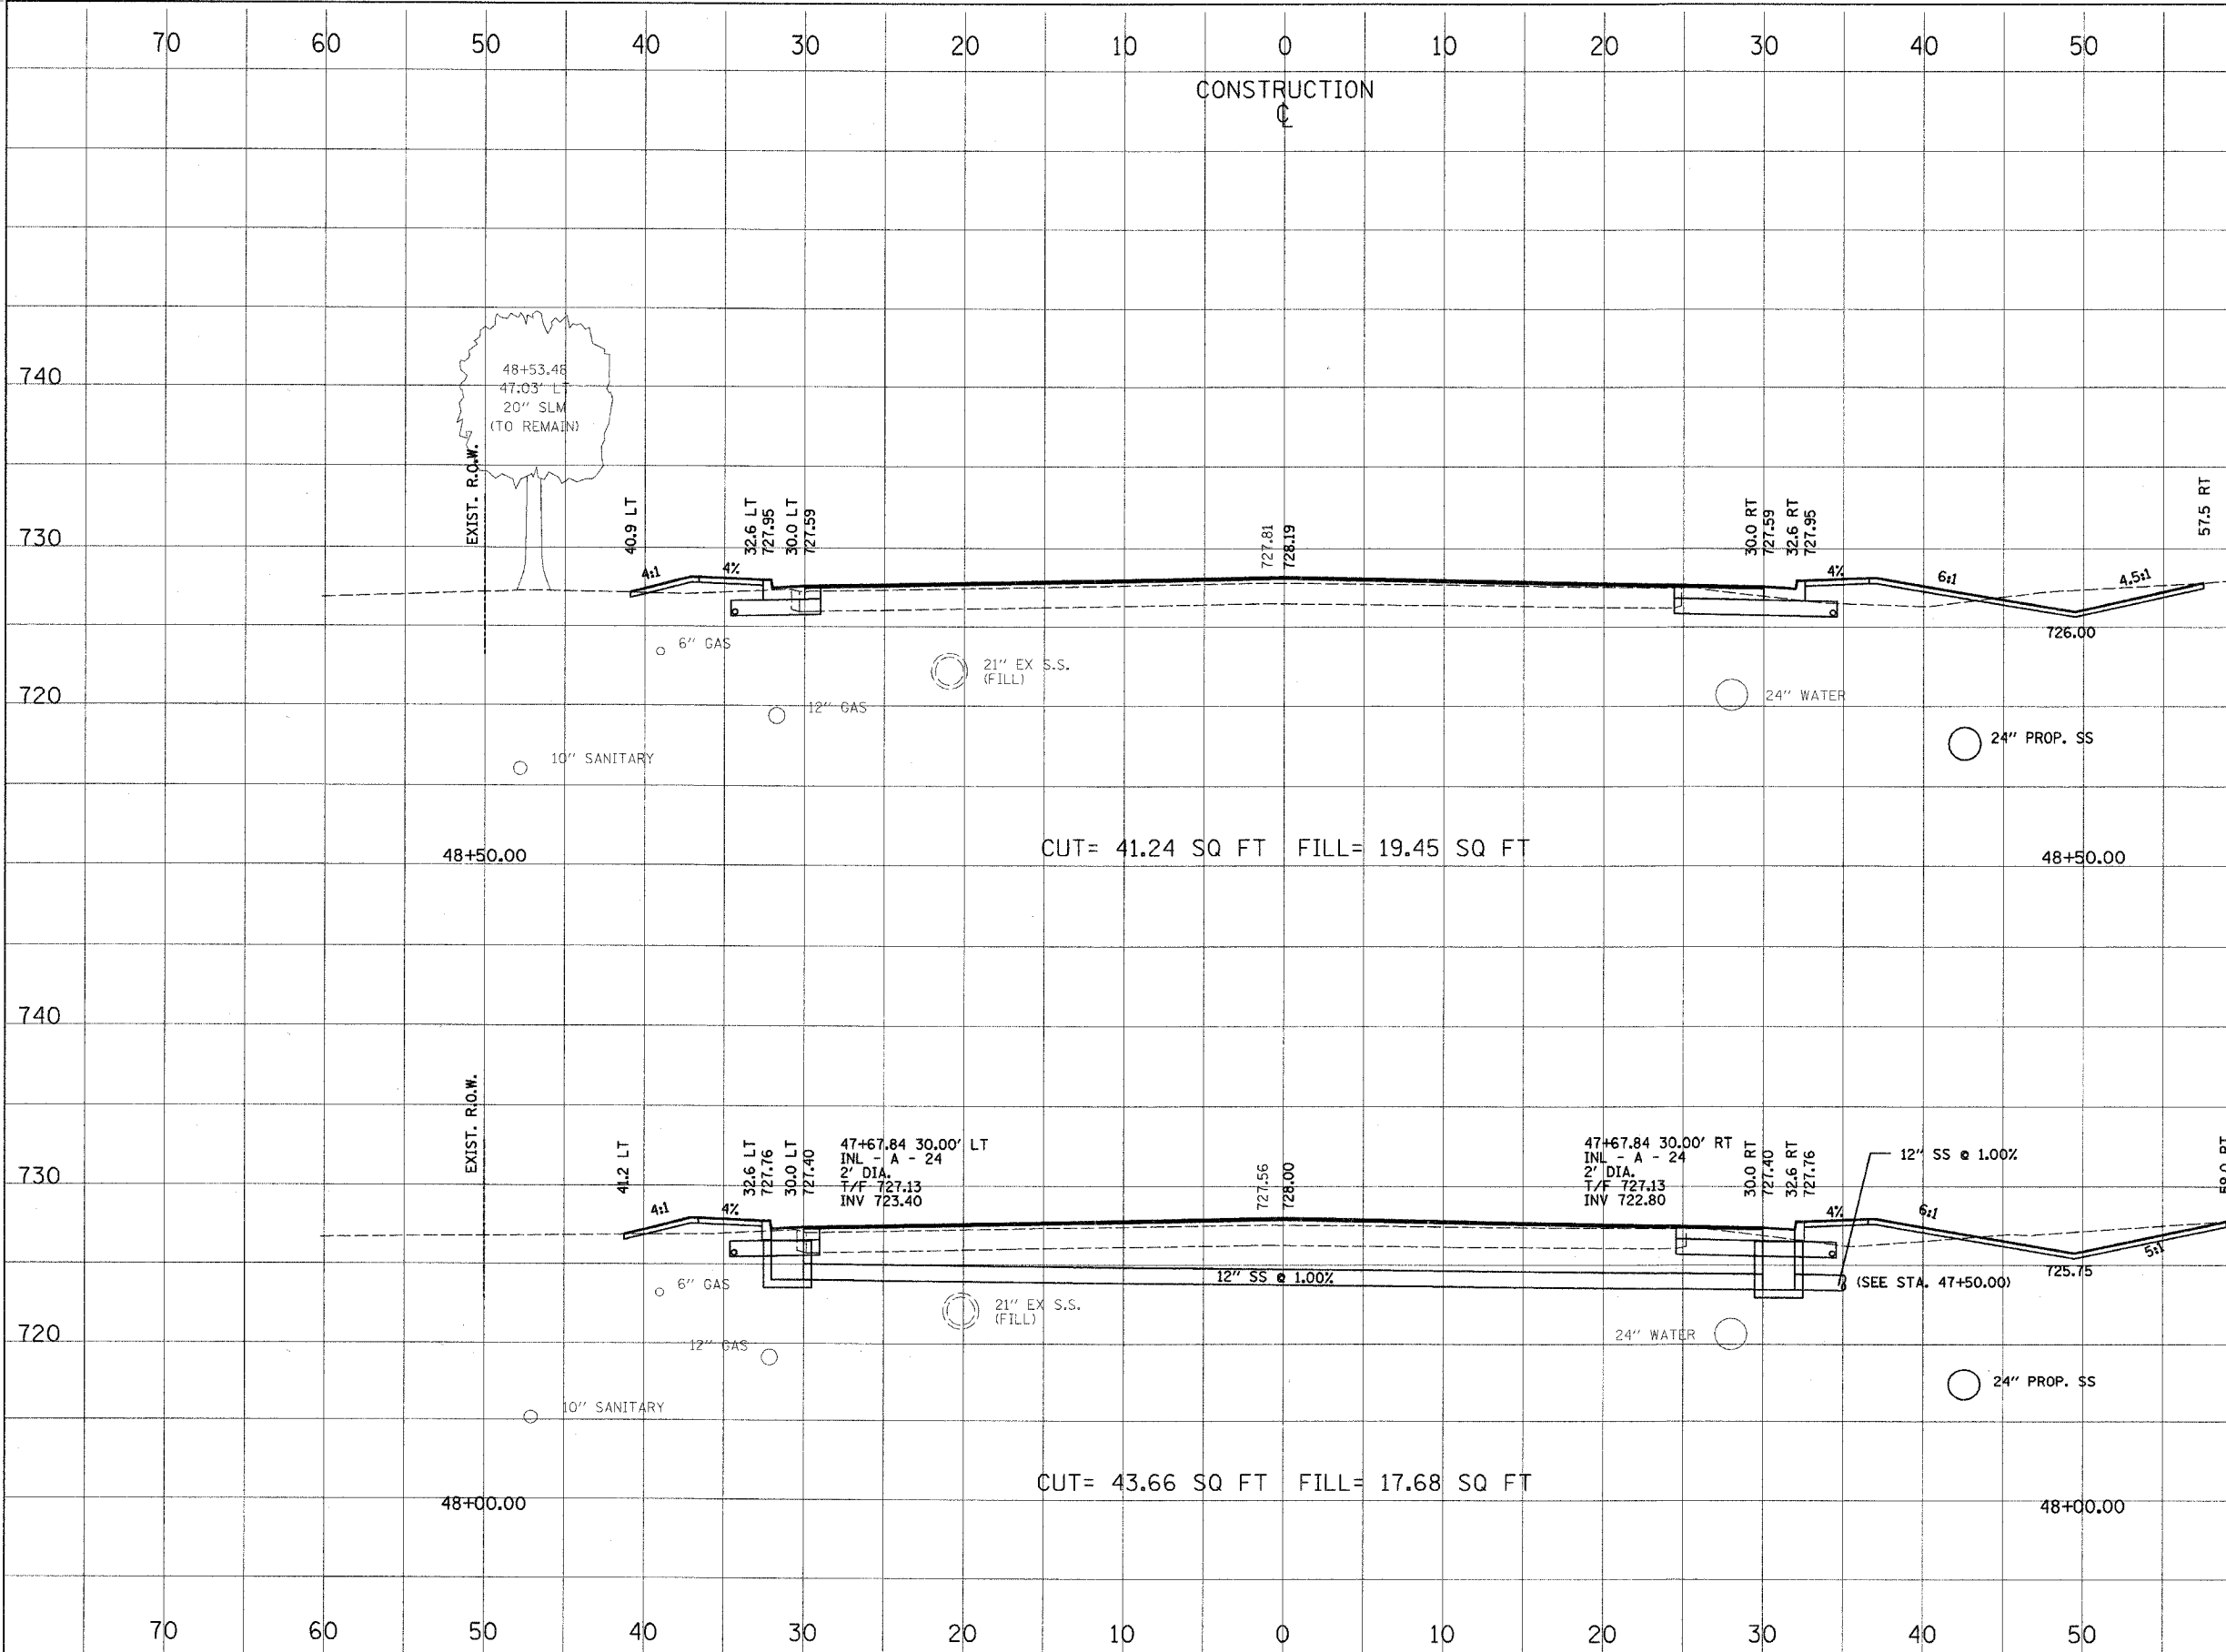

CROSS SECTION	DATE
NO. _____	_____
BY _____	_____
CHECKED _____	_____
DATE _____	_____

CROSS SECTION	DATE
NO. _____	_____
BY _____	_____
CHECKED _____	_____
DATE _____	_____