


FILE #	SECTION	COUNTY	TOTAL SHEETS	SHEET NO.
1215	99-00169-05-WR	LAKE	153	135
CROSS SECTIONS				
CONTRACT NO. 83847		ALLIANCE	SUNSET AVENUE	

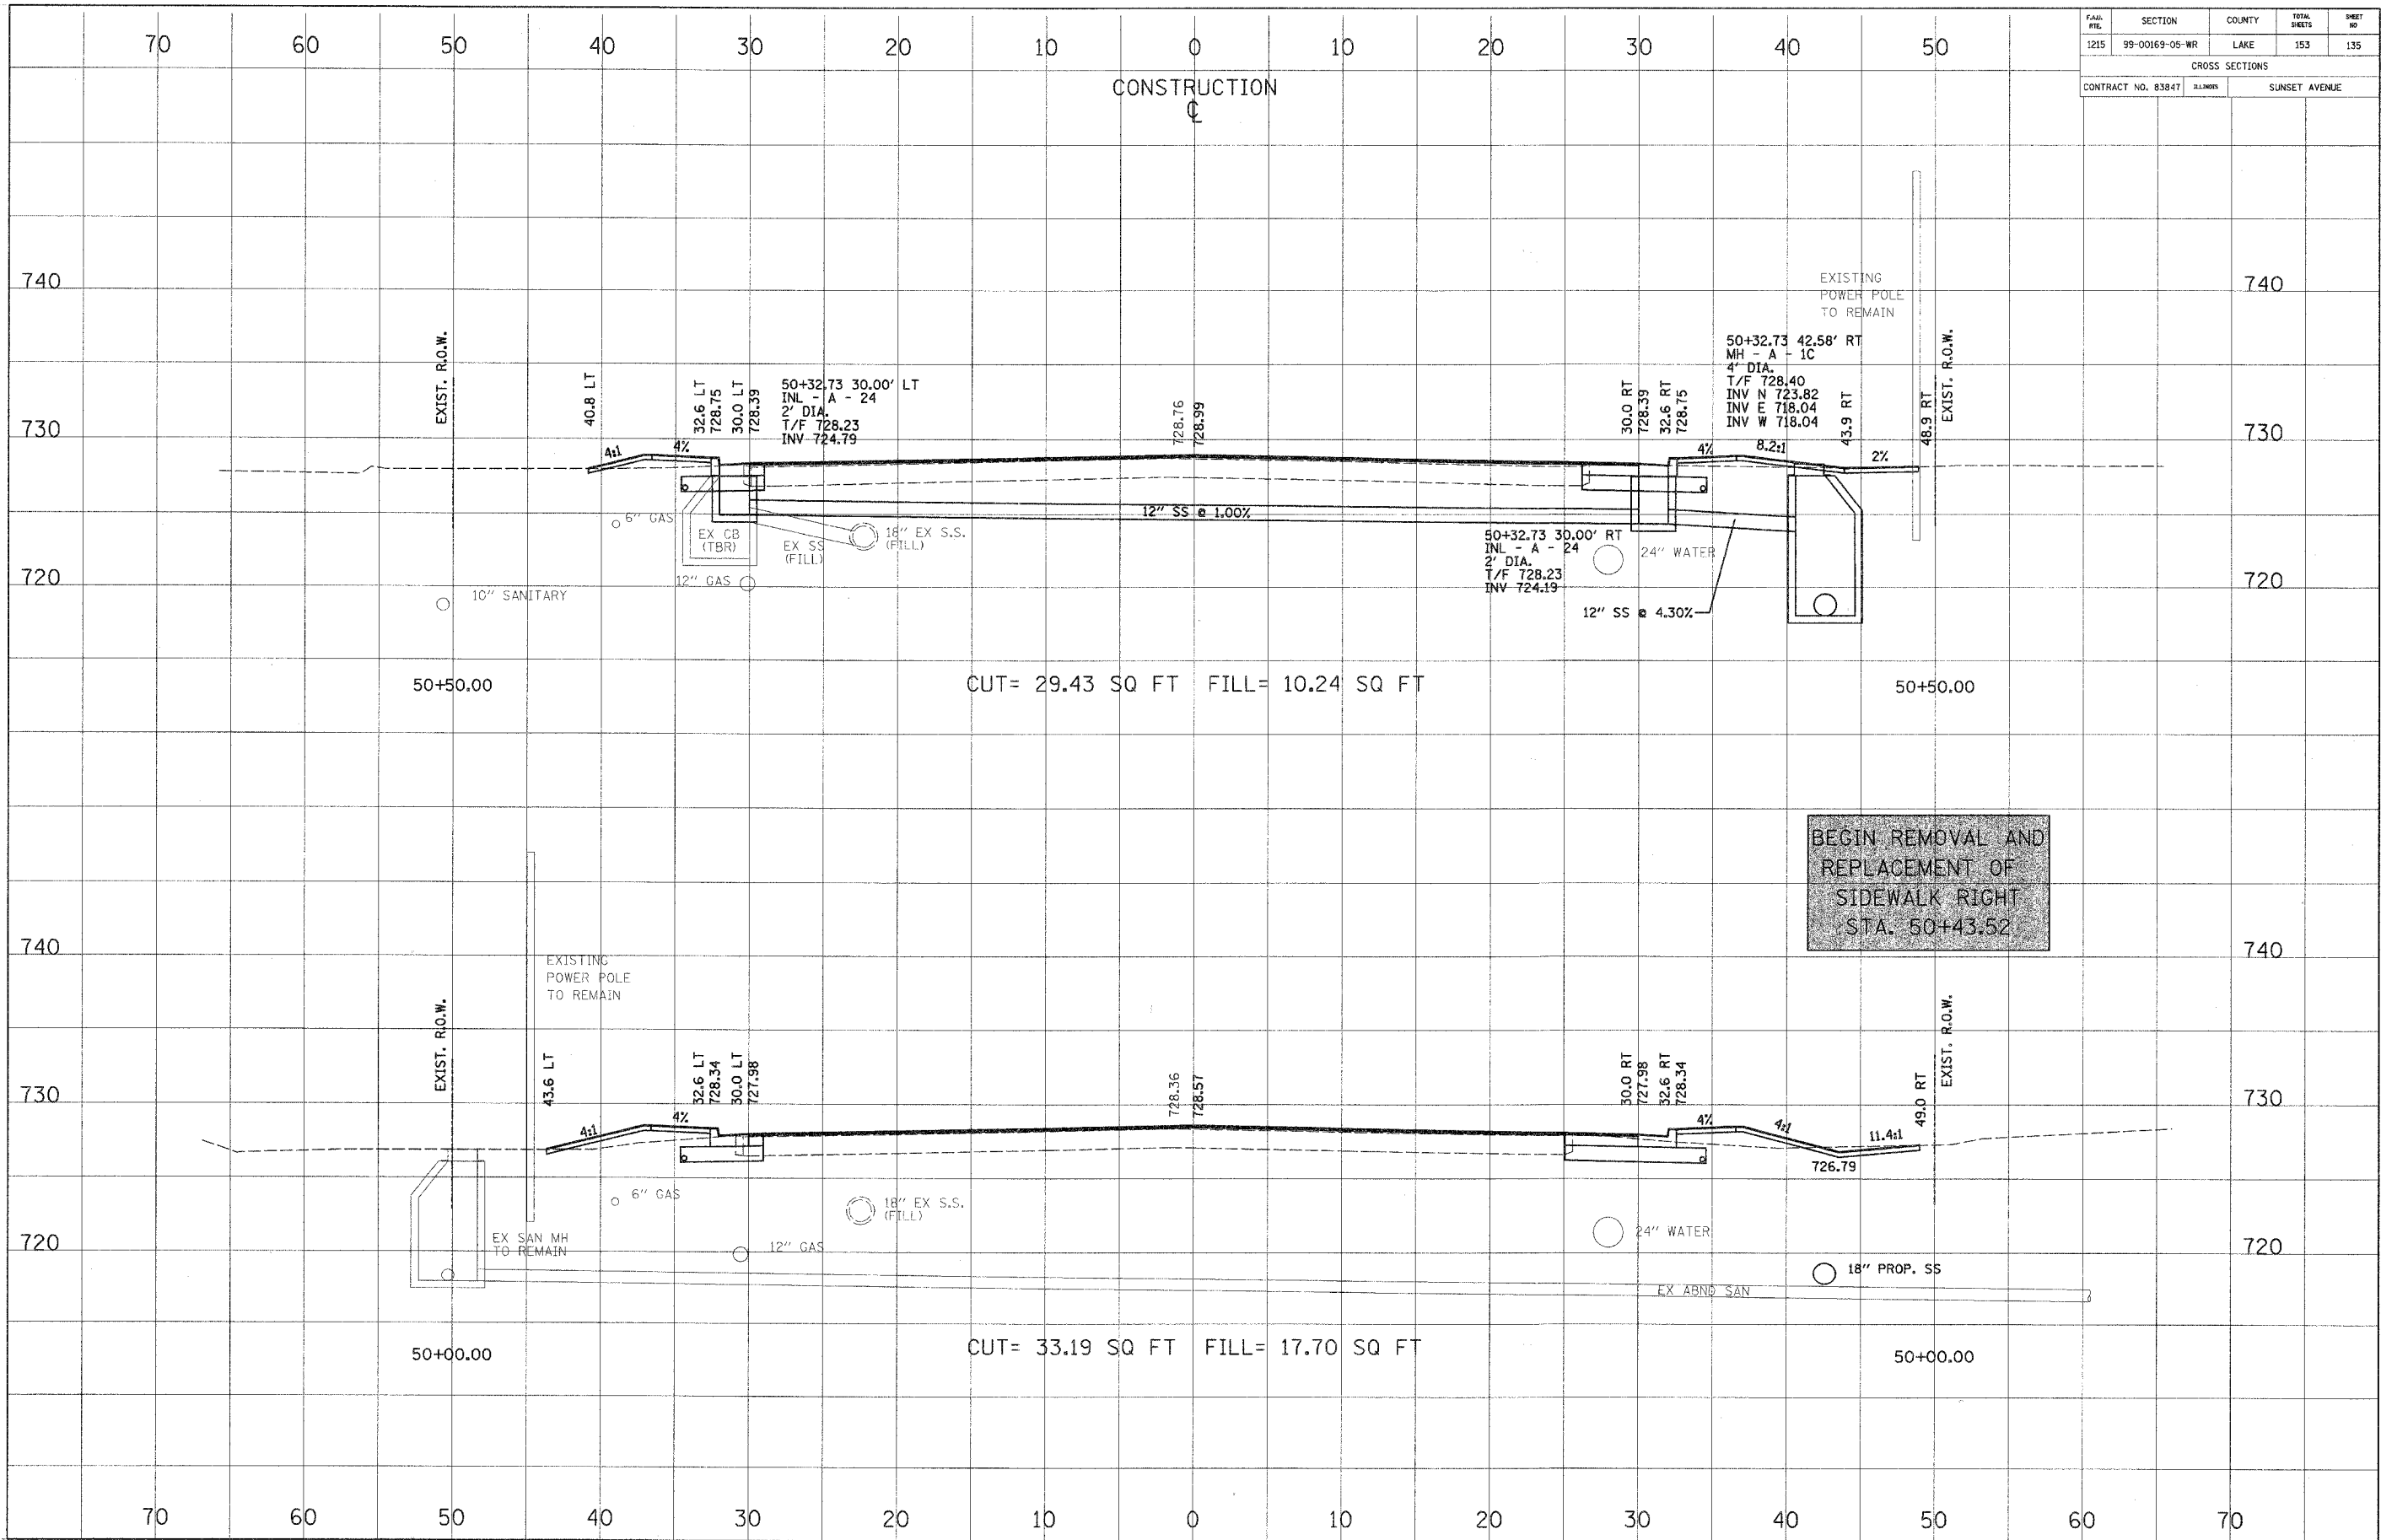

BEGIN REMOVAL AND REPLACEMENT OF SIDEWALK RIGHT STA. 50+43.52

CROSS SECTION SURVEYED BY DATE  
 SECTION CHECKED BY DATE  
 NOTE BOOK NO. 1215  
 DRAWING FILE NAME

CROSS SECTION SURVEYED BY DATE  
 SECTION CHECKED BY DATE  
 NOTE BOOK NO. 1215  
 DRAWING FILE NAME