


FILE	SECTION	COUNTY	TOTAL SHEETS	SHEET NO.
1215	99-00169-05-WR	LAKE	153	142
CROSS SECTIONS				
CONTRACT NO. 83847	ILLINOIS	NORTHWESTERN AVENUE		

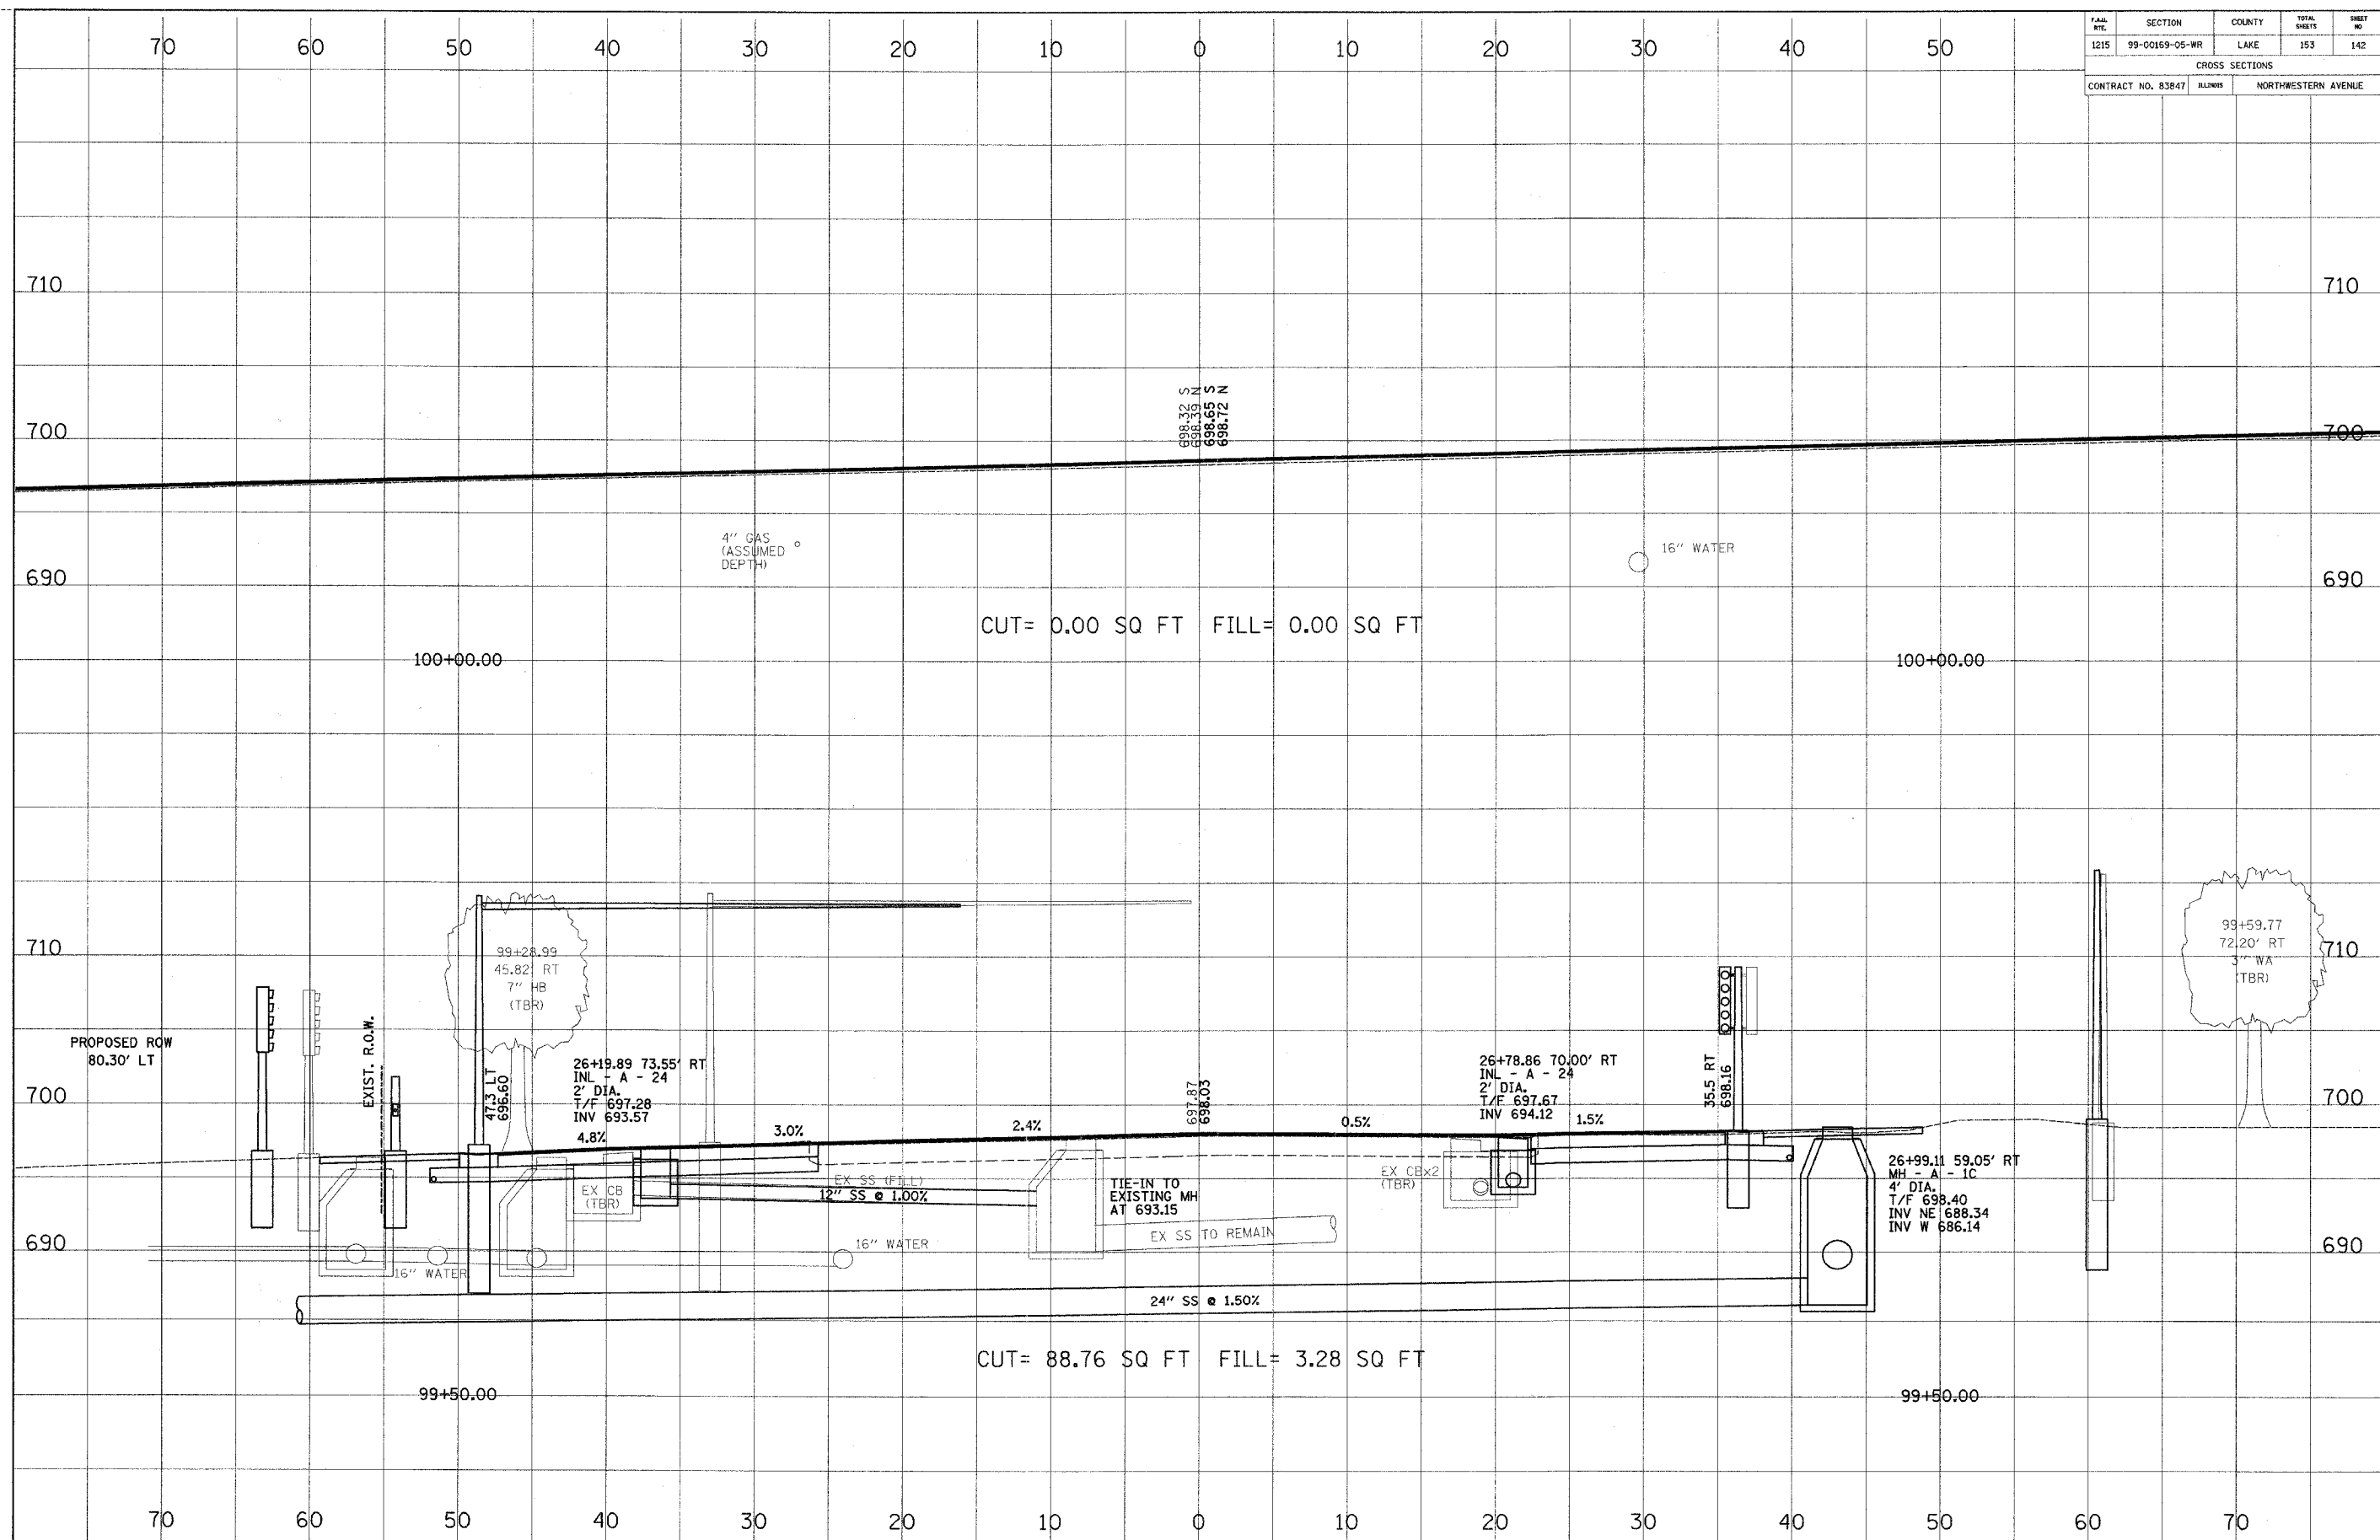

CUT= 0.00 SQ FT FILL= 0.00 SQ FT

CUT= 88.76 SQ FT FILL= 3.28 SQ FT

CROSS SECTION
 NO. _____
 DATE _____
 BY _____
 CHECKED _____
 PLOTTED _____
 ALIGNED _____
 NOTE BOOK _____
 CAD FILE NAME _____

CROSS SECTION
 NO. _____
 DATE _____
 BY _____
 CHECKED _____
 PLOTTED _____
 ALIGNED _____
 NOTE BOOK _____
 CAD FILE NAME _____