


CONTRACT NO. #83853

F.A. RTE.	SECTION	COUNTY	TOTAL SHEETS	SHEET NO.
2585	97-00071-00-PV	COOK	116	9
STA.		TO STA.		
FED. ROAD DIST. NO.	ILLINOIS	FED. AID PROJECT		

PLAN	SURVEYED	DATE
NOTE BOOK NO.	PLANT CHECKED	
	P.T. OF WAY CHECKED	
	ADD FILE NAME	

CHRISTOPHER B. BURKE ENGINEERING LTD.
 9575 West Higgins Road, Suite 600
 Rosemont, Illinois 60018
 (847) 823-0500

PROFILE	SURVEYED	DATE
NOTE BOOK NO.	FIELD CHECKED	
	PLAN, MOULD	
	STRUCTURE NOTATING UPD	

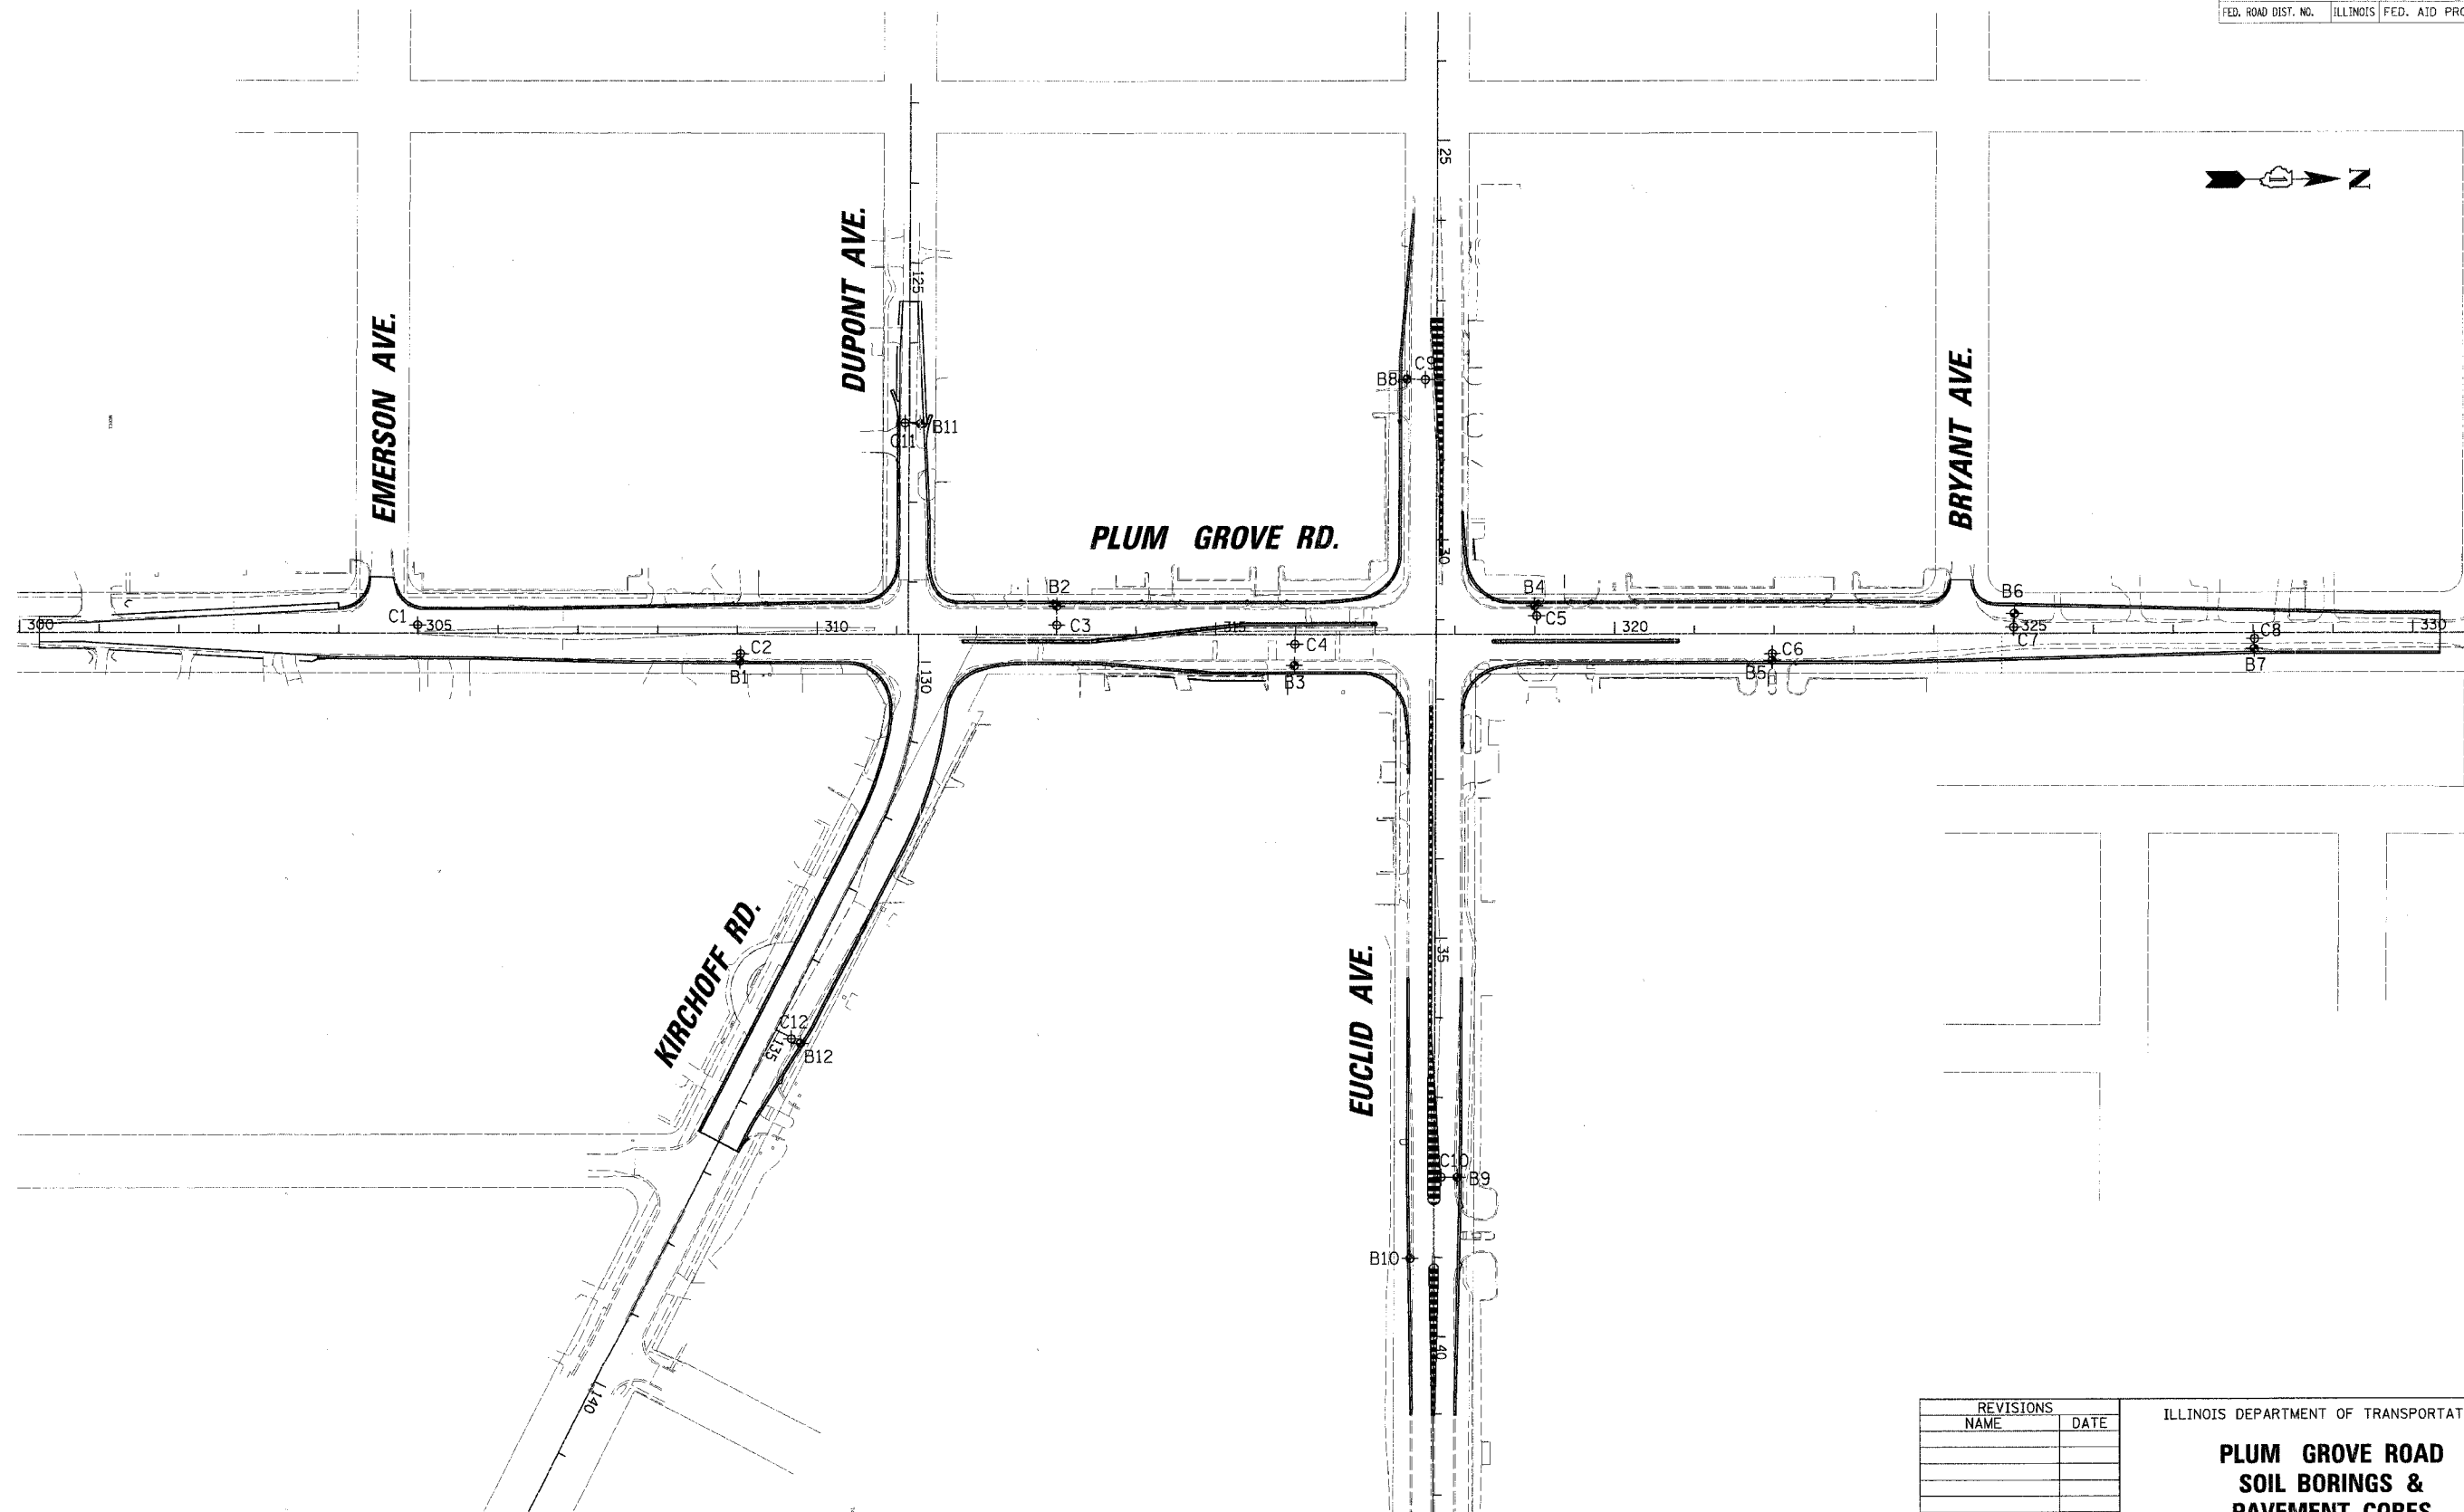

REVISIONS	
NAME	DATE

ILLINOIS DEPARTMENT OF TRANSPORTATION

**PLUM GROVE ROAD
 SOIL BORINGS &
 PAVEMENT CORES**

SCALE: NONE DRAWN BY: PMM
 DATE: 6/8/2006 CHECKED BY: MCW