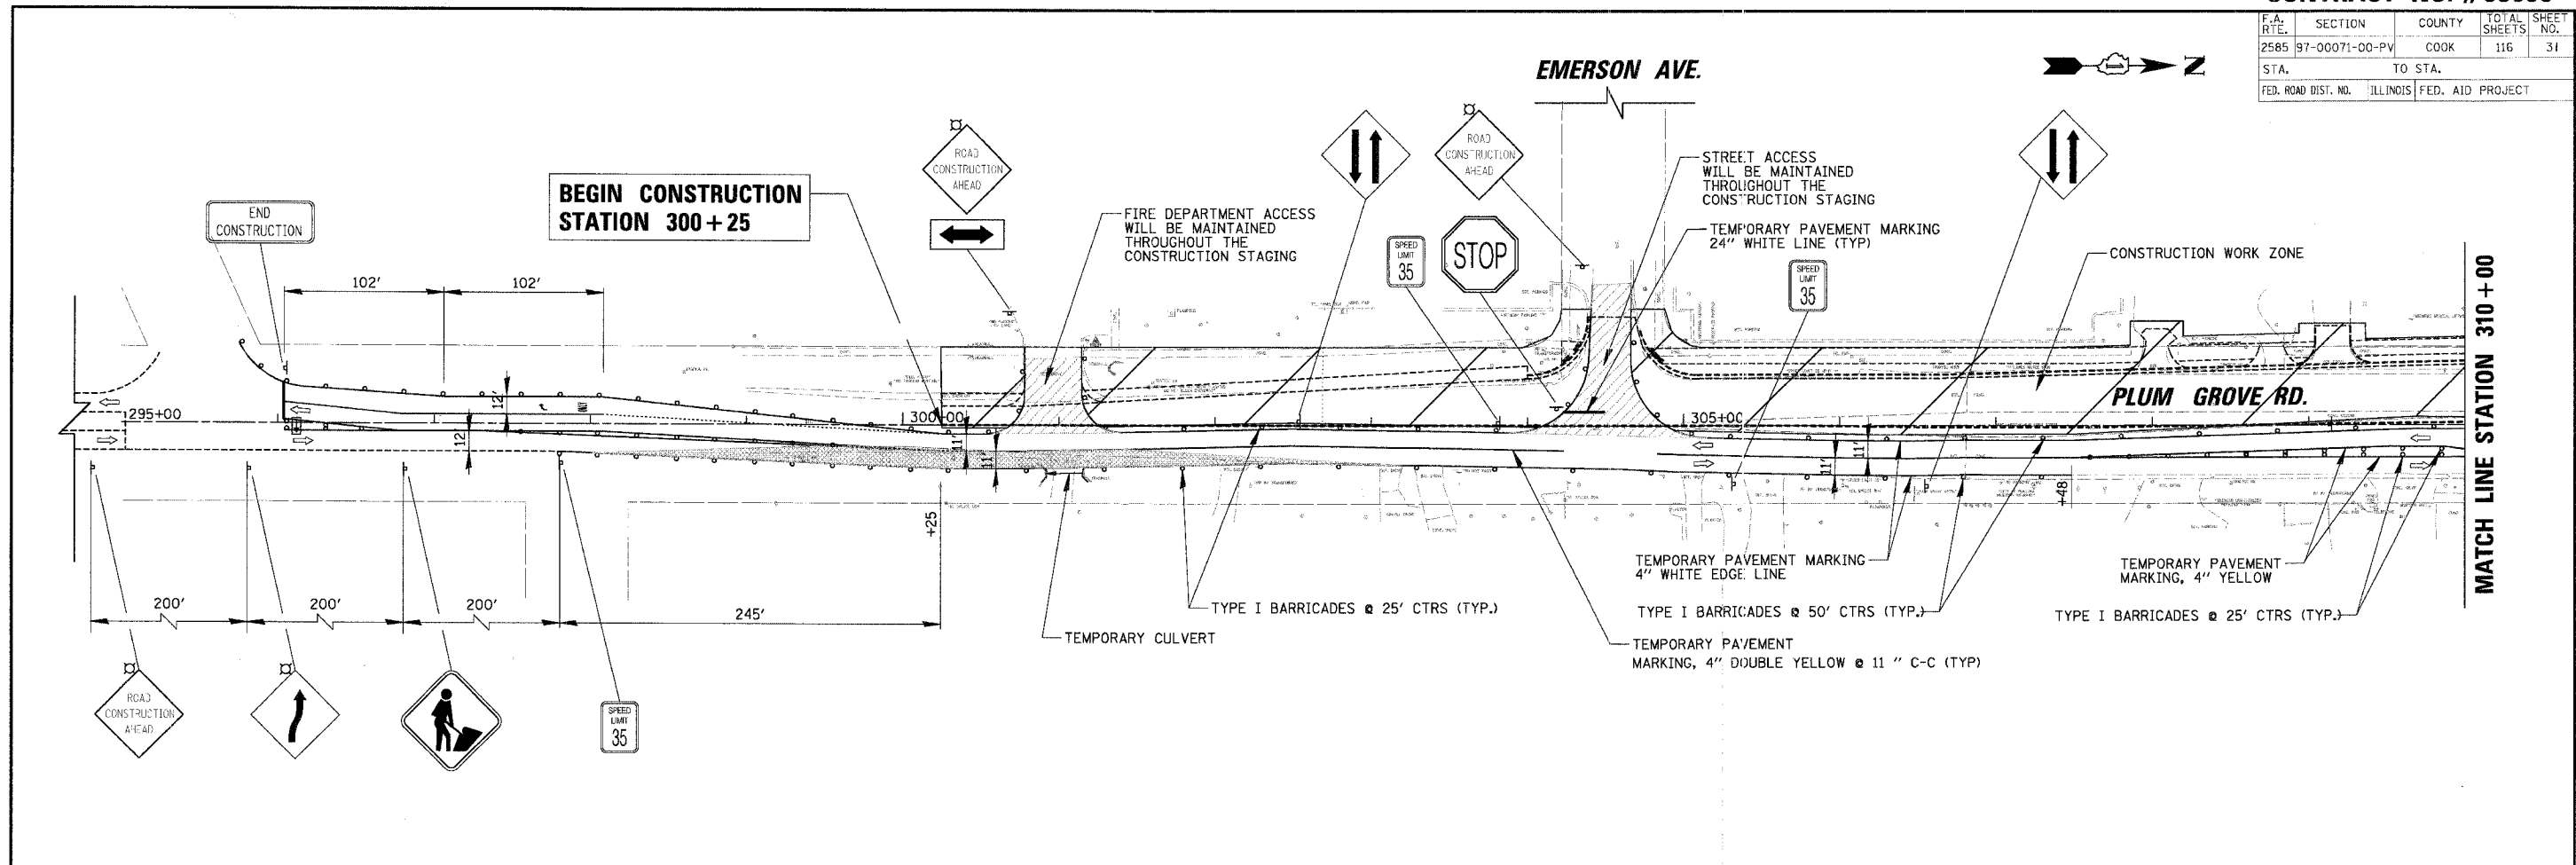


F.A. RTE.	SECTION	COUNTY	TOTAL SHEETS	SHEET NO.
2585	97-00071-00-PV	COOK	116	31
STA.		TO STA.		
FED. ROAD DIST. NO.		ILLINOIS	FED. AID PROJECT	

DATE	BY
DATE	BY
DATE	BY

CHRISTOPHER B. BURKE ENGINEERING LTD.  
 9575 West Higgins Road, Suite 600  
 Rosemont, Illinois 60018  
 (847) 823-0500

DATE	BY
DATE	BY
DATE	BY



**Maintenance of Construction Notes**

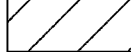




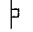

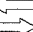
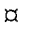

**Pre-Stage 1 MOT:**  
 Close median side through lanes between Kirchoff Rd. and Euclid Ave.  
 Maintain SB left turn lane @ Kirchoff Rd. In closed through lane.  
 Maintain NB left turn lane @ Dupont Ave. In existing location.  
 Convert WB thru/right lane on Kirchoff Rd. to a through only lane eliminating the dual right turn movement. Maintain a single right turn lane.  
 Shift traffic away from NB shoulder at the south north ends of the project (temporary lane closures or flagging operation).

**Pre-Stage 1 Construction:**  
 Install temporary traffic signals at Kirchoff Rd./Dupont Ave./PlumGrove Rd. and Euclid Ave./Plum Grove Rd.  
 Remove barrier median between Kirchoff Rd. and Euclid Ave. where it interferes with Stage 1 traffic.  
 Construct temporary pavement where the barrier median was removed.  
 Construct temporary pavement on the west side of Plum Grove Road at the south and north ends of the project as shown in the Stage 1 MOT plan.  
 Install Stage 1 traffic control devices.  
 Switch traffic over to Stage 1 configuration.

**Stage 1 MOT:**  
 Maintain one through lane in each direction and left turn lanes at Kirchoff Rd. and Euclid Ave. on the east side of Plum Grove Rd.  
 Close Dupont Ave.  
 Close the northern-most WB lane on Kirchoff Road.  
 Close the outer-most through lanes on Euclid Avenue.

**Stage 1 Construction:**  
 Construct the proposed SB lanes and appurtenances along Plum Grove Rd.  
 Construct temporary pavement between Kirchoff Rd. and Euclid Ave. as shown in the Stage 2 MOT plan.  
 Construct the proposed Dupont Ave.  
 Construct the proposed widening and appurtenances on the north side of Kirchoff Rd.  
 Construct the proposed widening and appurtenances on the both sides of Euclid Ave.  
 Switch traffic over to Stage 2 configuration.

**LEGEND**

-  CONSTRUCTION WORK ZONE
-  TEMPORARY PAVEMENT
-  DRUM OR BARRICADE (TYPE I)  
50' CTRS (TYP.) - 25' CTRS IN TAPERS, CURVES AND RADII
-  TYPE III BARRICADE
-  ARROW BOARD
-  SIGN ON PORTABLE OR PERMANENT SUPPORT
-  SIGN WITH 18"x18" ORANGE FLAG ATTACHED
-  DIRECTION OF TRAFFIC FLOW
-  FLASHING LIGHT
-  VERTICAL PANELS

REVISIONS	
NAME	DATE

ILLINOIS DEPARTMENT OF TRANSPORTATION  
**PLUM GROVE ROAD**  
**MAINTENANCE OF TRAFFIC**  
**STAGE I**  
**STATION 300+25 TO STATION 310+00**  
 SCALE: 50'  
 DATE: 6/8/2006  
 DRAWN BY: PMM  
 CHECKED BY: MCW