



F.A. RTE.	SECTION	COUNTY	TOTAL SHEETS	SHEET NO.
2585	97-00071-00-PV	COOK	116	39
STA.	TO STA.			
FED. ROAD DIST. NO.	ILLINOIS	FED. AID PROJECT		

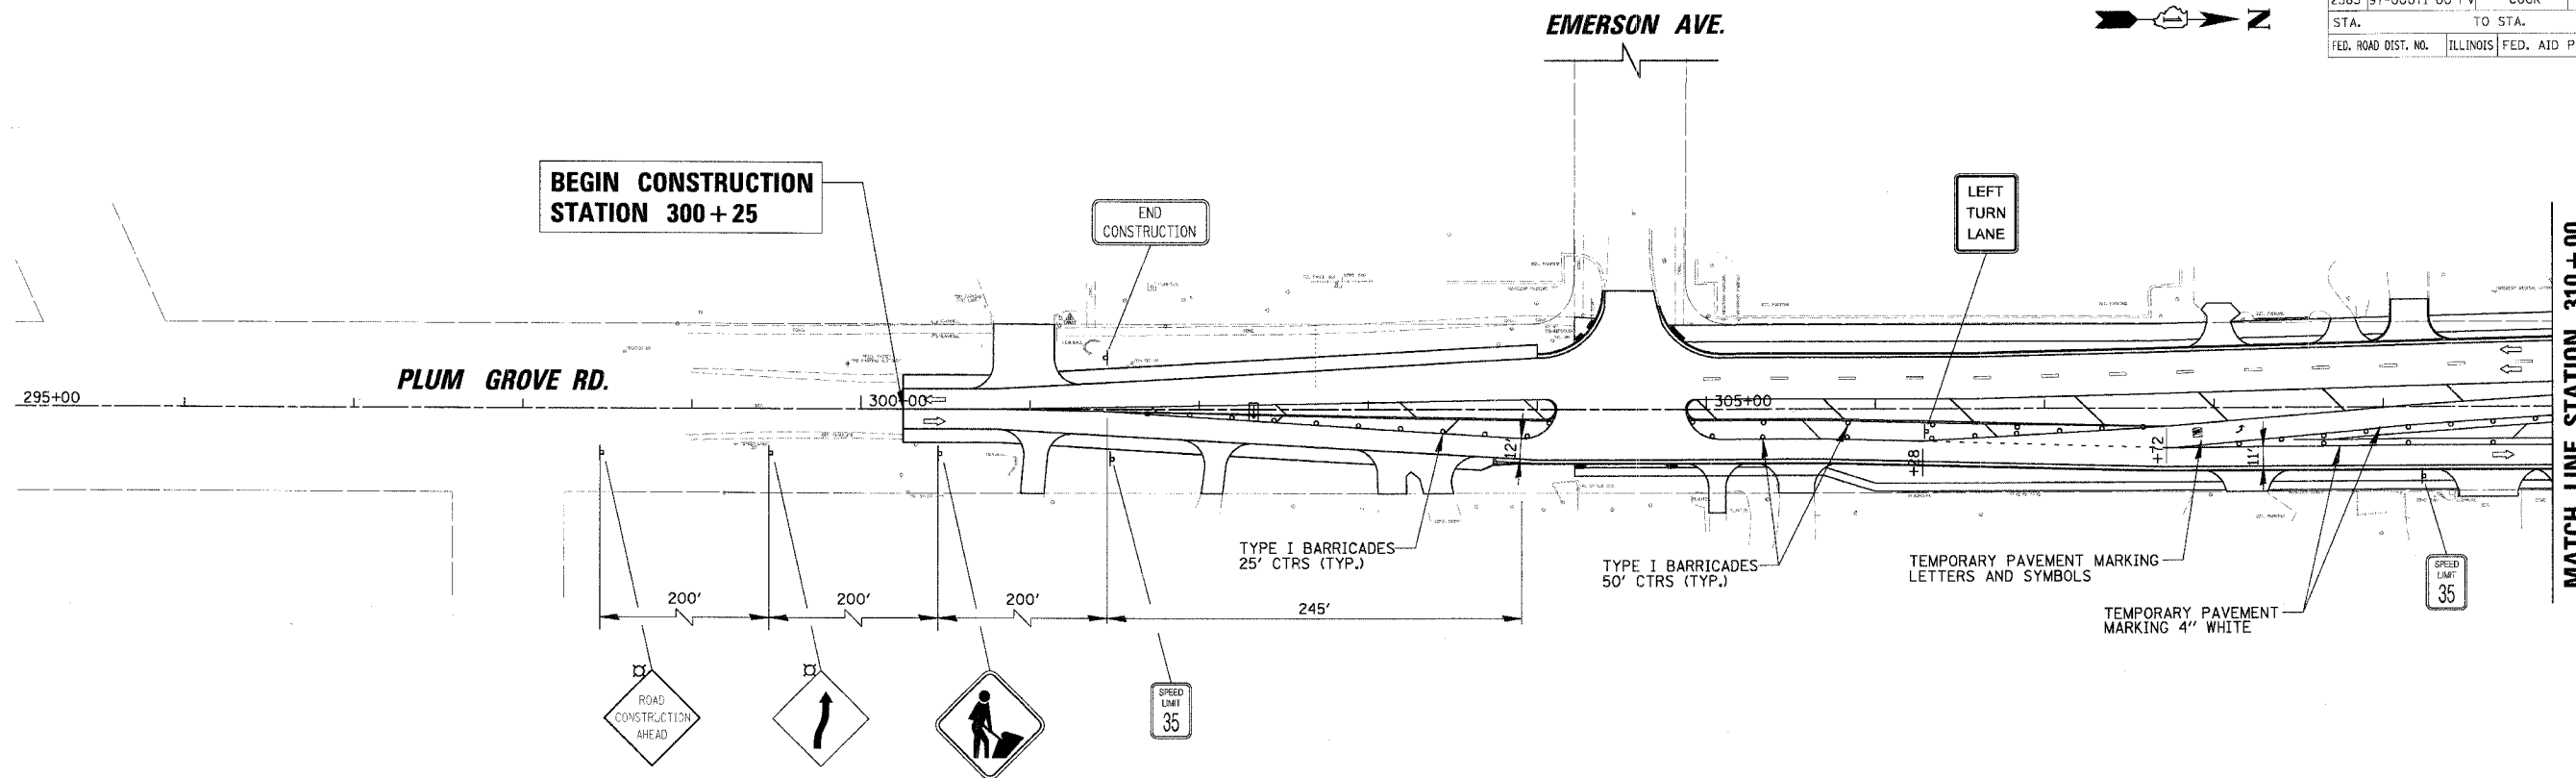


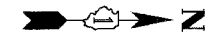



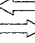
 
 


Maintenance of Construction Notes

Stage 3 MOT:
 Maintain one through lane in each direction and left turn lanes at Kirchoff Rd./Dupont Ave. and Euclid Ave. on the outside lanes of the newly constructed pavement of Plum Grove Rd. Close the right-most right turn lane on Kirchoff Road at Plum Grove Rd. With the exception of the closed right turn lane, maintain the proposed permanent lane configurations on Kirchoff Rd. Maintain the proposed permanent lane configurations on Euclid Ave. Maintain the proposed permanent lane configurations on Dupont Ave.

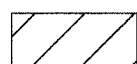Stage 3 Construction:
 Construct the remaining proposed median and lanes along Plum Grove Rd.

LEGEND

 -  CONSTRUCTION WORK ZONE
-  TEMPORARY PAVEMENT
-  DRUM OR BARRICADE (TYPE I) 50' CTRS (TYP.) - 25' CTRS IN TAPERS, CURVES AND RADII
-  TYPE III BARRICADE
-  ARROW BOARD
-  SIGN ON PORTABLE OR PERMANENT SUPPORT
-  SIGN WITH 18"x18" ORANGE FLAG ATTACHED
-  DIRECTION OF TRAFFIC FLOW
-  FLASHING LIGHT
-  VERTICAL PANELS

DATE	BY

CHRISTOPHER B. BURKE ENGINEERING LTD.
 8375 West Higgins Road, Suite 600
 Rosemont, Illinois 60018
 (847) 823-0500

DATE	BY

REVISIONS	
NAME	DATE

ILLINOIS DEPARTMENT OF TRANSPORTATION
PLUM GROVE ROAD
MAINTENANCE OF TRAFFIC
STAGE III
STATION 300+25 TO STATION 310+00
 SCALE: 50'
 DATE: 6/8/2006
 DRAWN BY: PMM
 CHECKED BY: MCW