



F.A. RTE.	SECTION	COUNTY	TOTAL SHEETS	SHEET NO.
2585	97-00071-00-PV	COOK	116	63
STA.		TO STA.		
FED. ROAD DIST. NO.		ILLINOIS	FED. AID PROJECT	

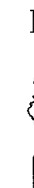



PLAN	DATE
BY	
REVISIONS	
NO.	

CHRISTOPHER B. BURKE ENGINEERING LTD.
 5575 West Higgins Road, Suite 600
 Rosemont, Illinois 60018
 (847) 923-0500

PROFILE	DATE
BY	
REVISIONS	
NO.	

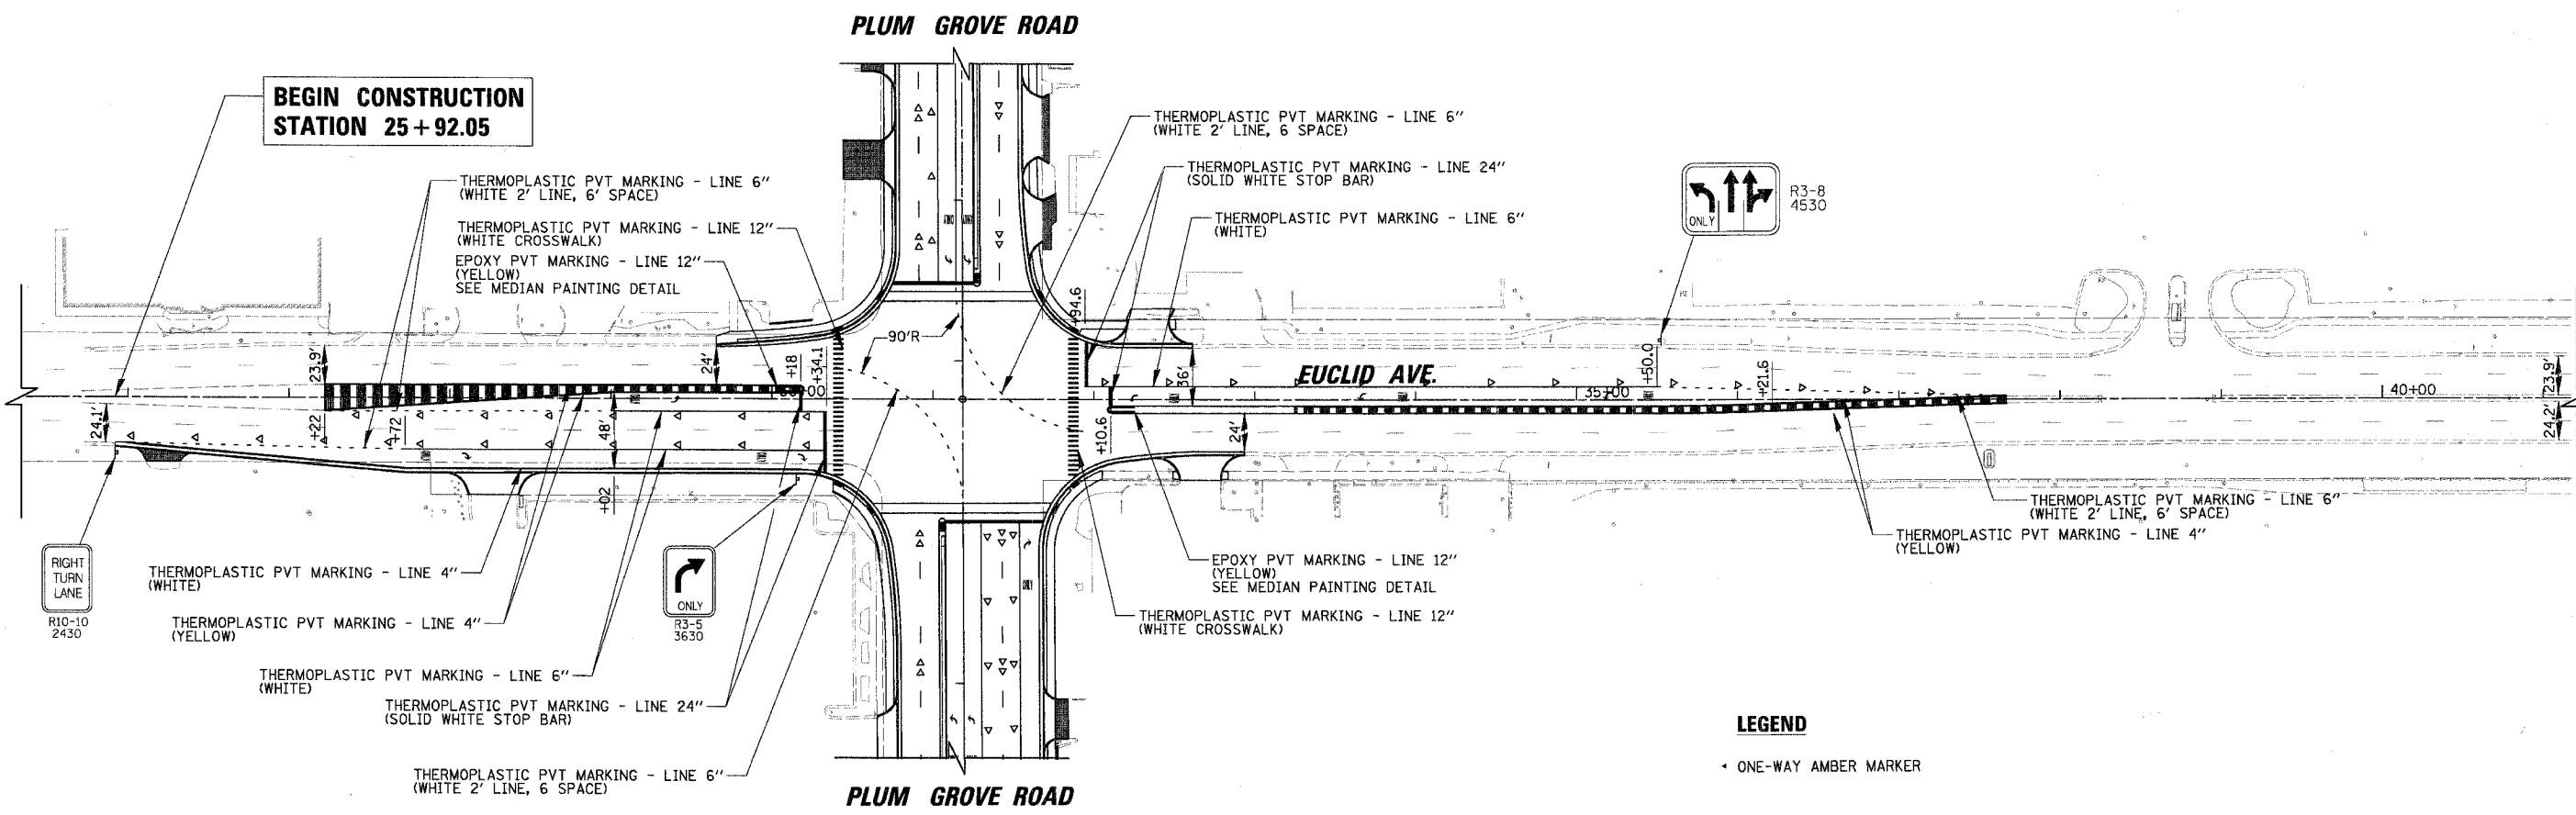

- LEGEND**
- ◄ ONE-WAY AMBER MARKER
 - ◄ ONE-WAY CRYSTAL MARKER (W/O)
 - ◄ TWO-WAY AMBER MARKER

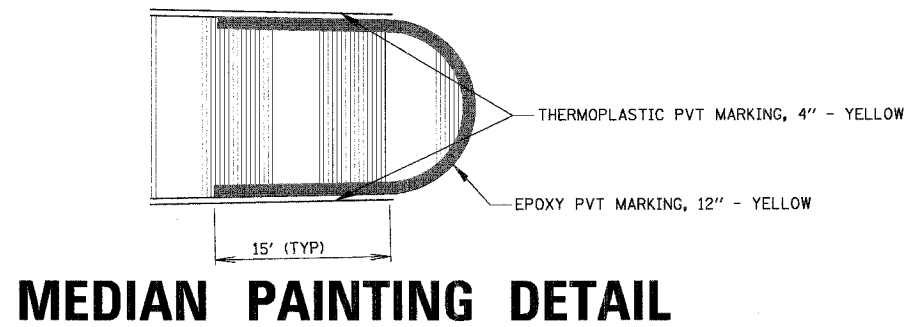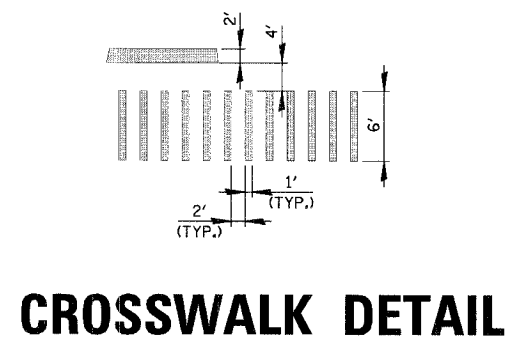

NOTE: THE CONTRACTOR SHALL NOTIFY THE COOK COUNTY TRAFFIC OPERATIONS DIVISION AT (847) 827-7824 OR (312) 603-1660, TEN DAYS PRIOR TO THE ESTIMATED DATE THAT THE ROADWAY WILL BE READY FOR APPLICATION OF PERMANENT PAVEMENT MARKINGS ALONG EUCLID AVENUE.

REVISIONS	
NAME	DATE

ILLINOIS DEPARTMENT OF TRANSPORTATION

**EUCLID AVENUE
PAVEMENT MARKING PLAN**

SCALE: 50'
DATE: 1/5/2007

DRAWN BY: PMM
CHECKED BY: MCW