
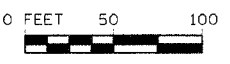
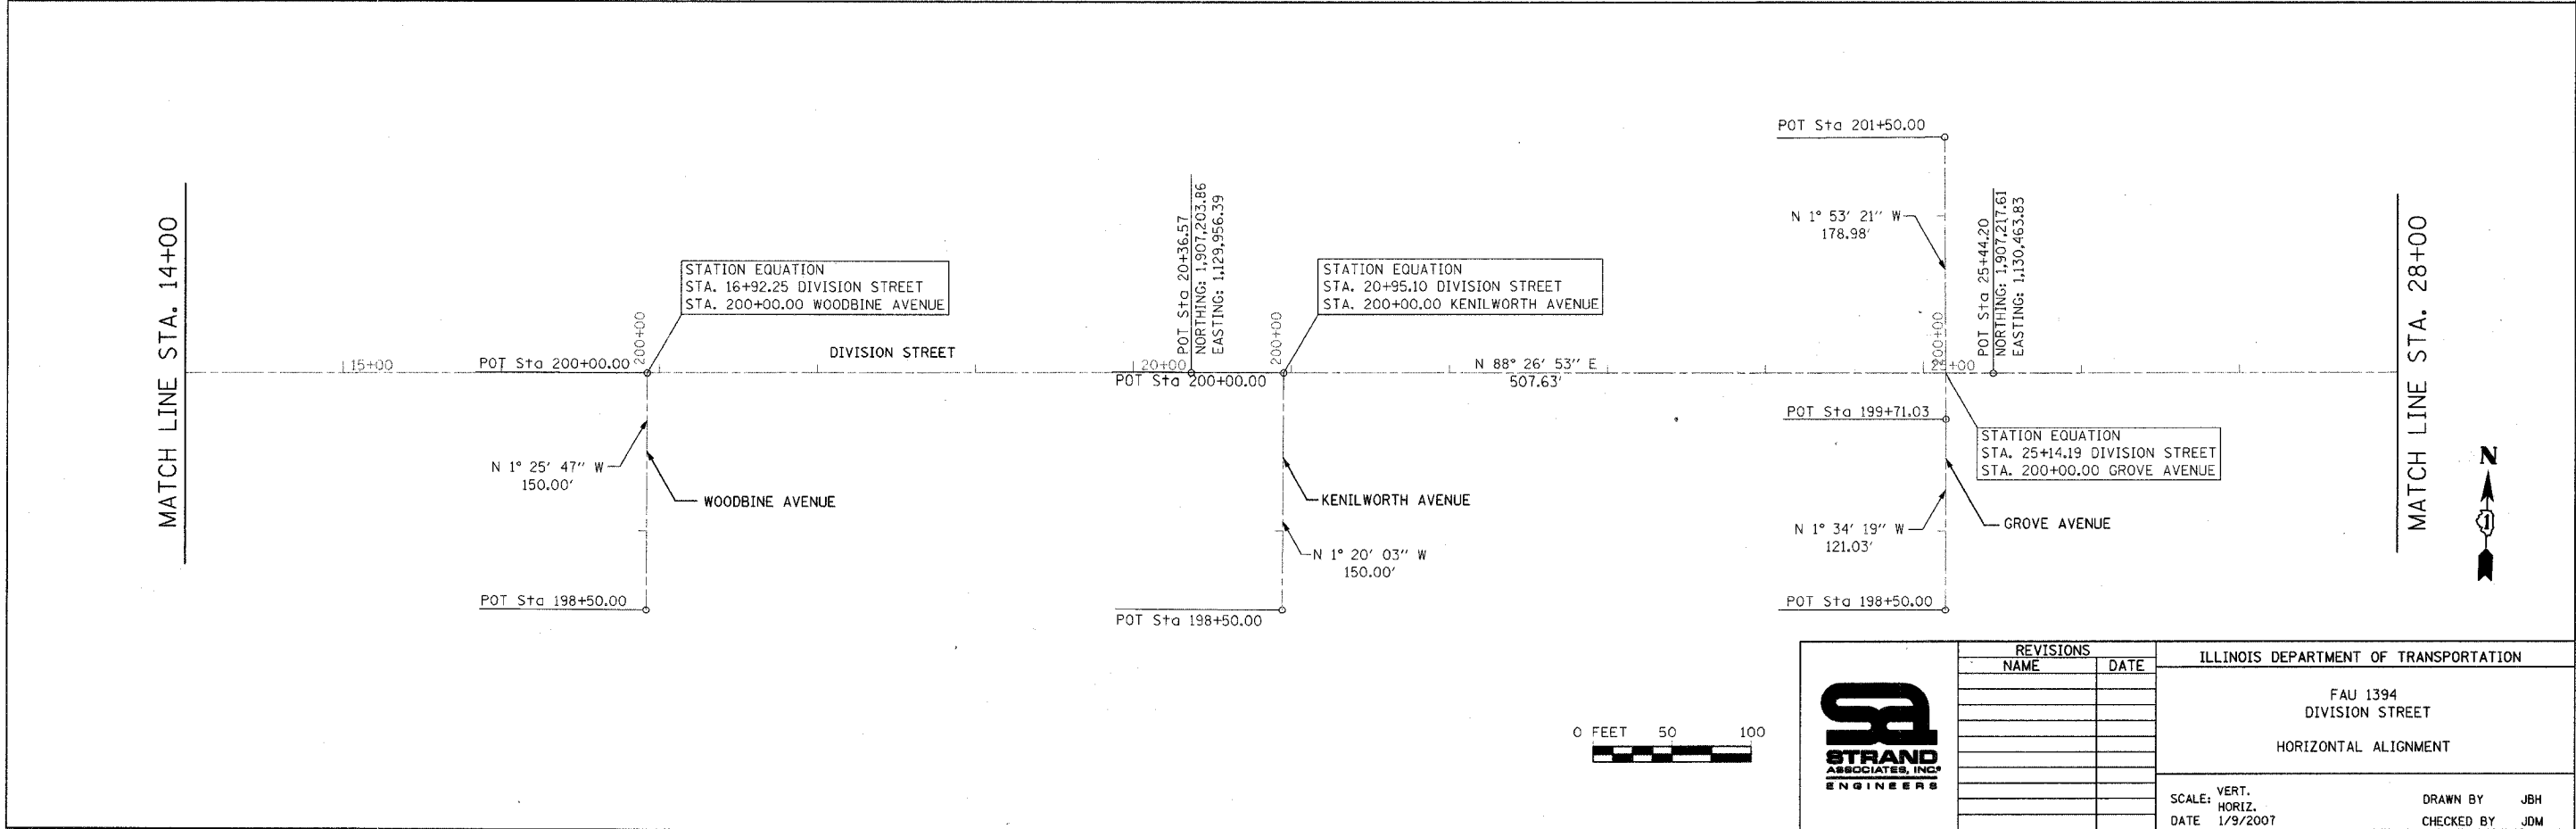


TIME: 4:37:57 PM

DATE: 1/9/2007

FILENAME: s:\061781-843\7861436\interior\shws\files\alignmnt-division.dgn

F.A. RTE.	SECTION	COUNTY	TOTAL SHEETS	SHEET NO.
1394	97-00226-00-FP	COOK	80	16
STA. 0+00		TO STA. 28+00		
FED. ROAD DIST. NO.		ILLINOIS	FED. AID PROJECT	
CONTRACT NO.: 83898				

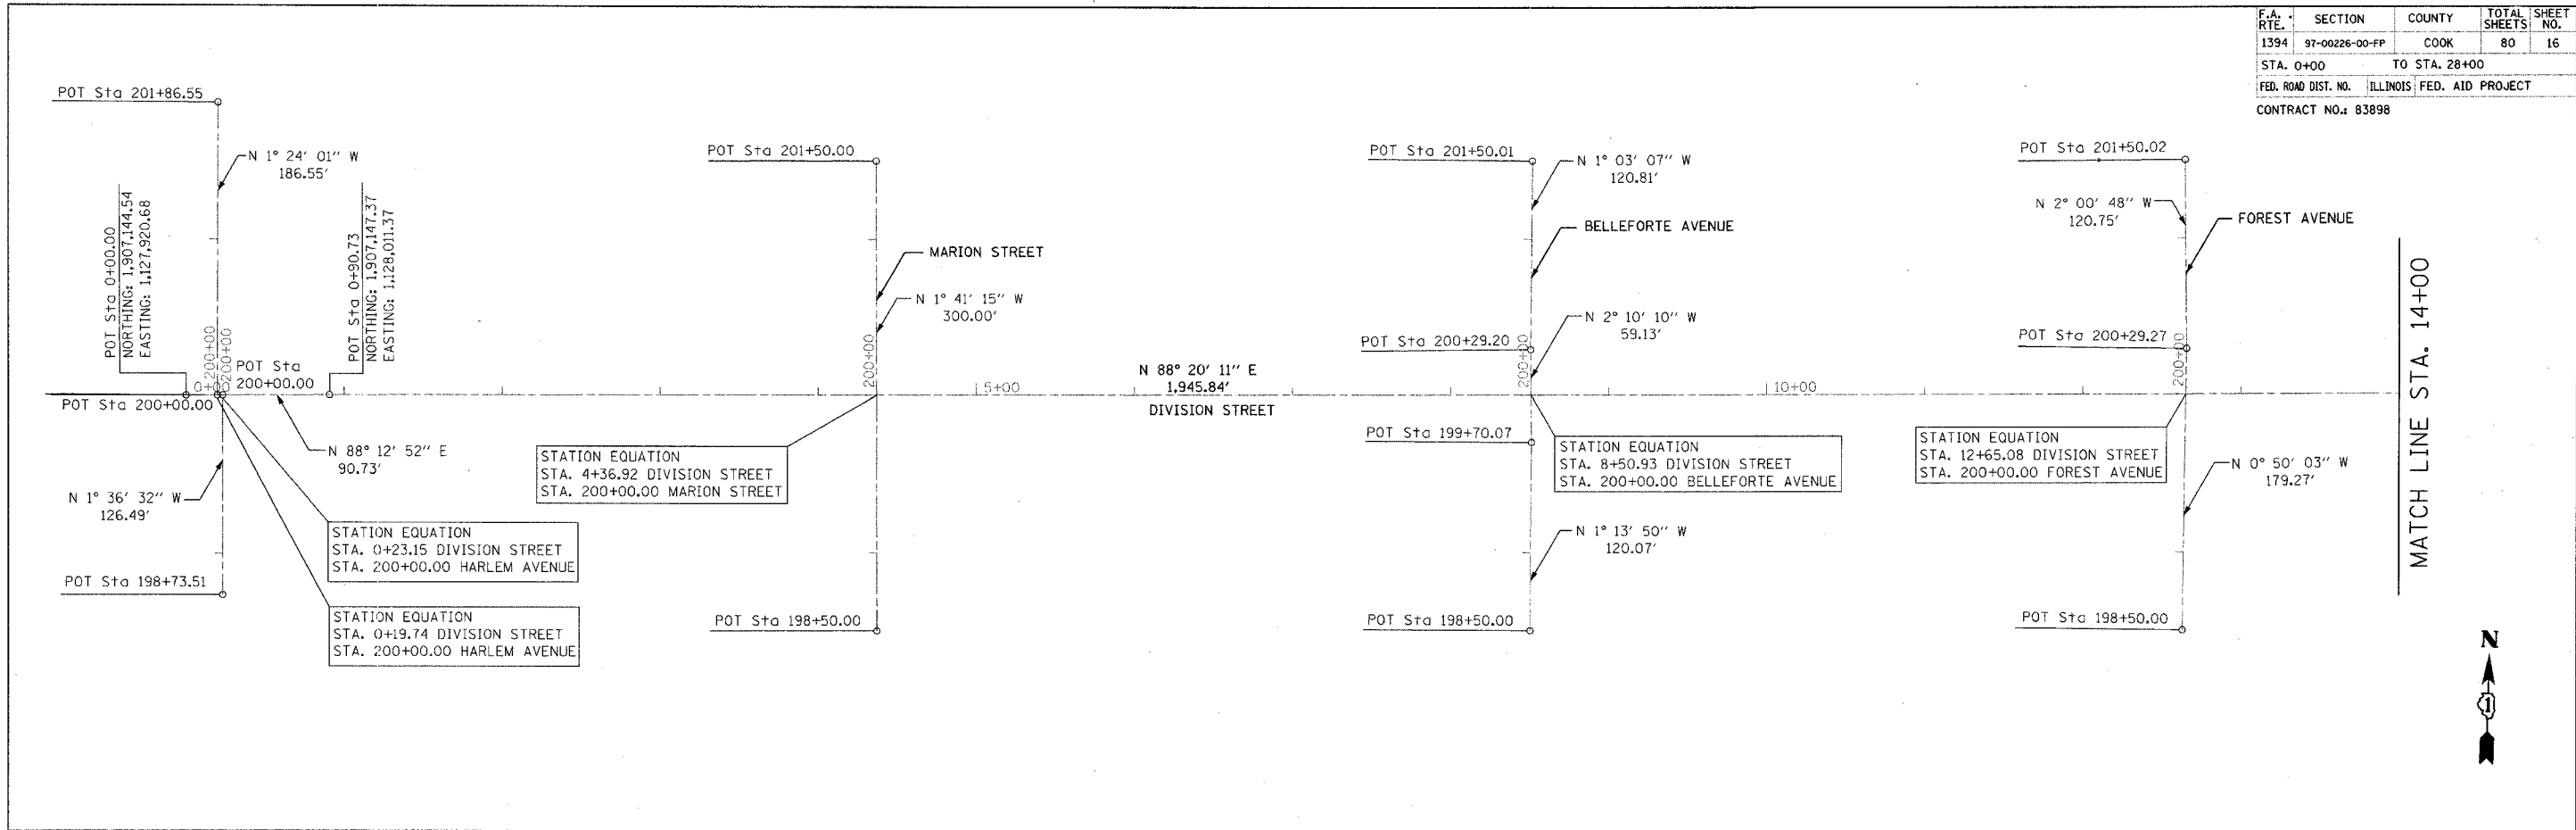

REVISIONS	
NAME	DATE

ILLINOIS DEPARTMENT OF TRANSPORTATION	
FAU 1394	
DIVISION STREET	
HORIZONTAL ALIGNMENT	
SCALE: VERT. HORIZ. DATE 1/9/2007	DRAWN BY: JBH CHECKED BY: JDM



MATCH LINE STA. 14+00

MATCH LINE STA. 28+00